


SECOND FLOOR PLAN

SCALE: 1/8" = 1'-0"

NOTE:

ALL DOORS (EXCEPT CLOSET DOORS) ARE 36" MINIMUM WIDE

Design #U904
See Page A10

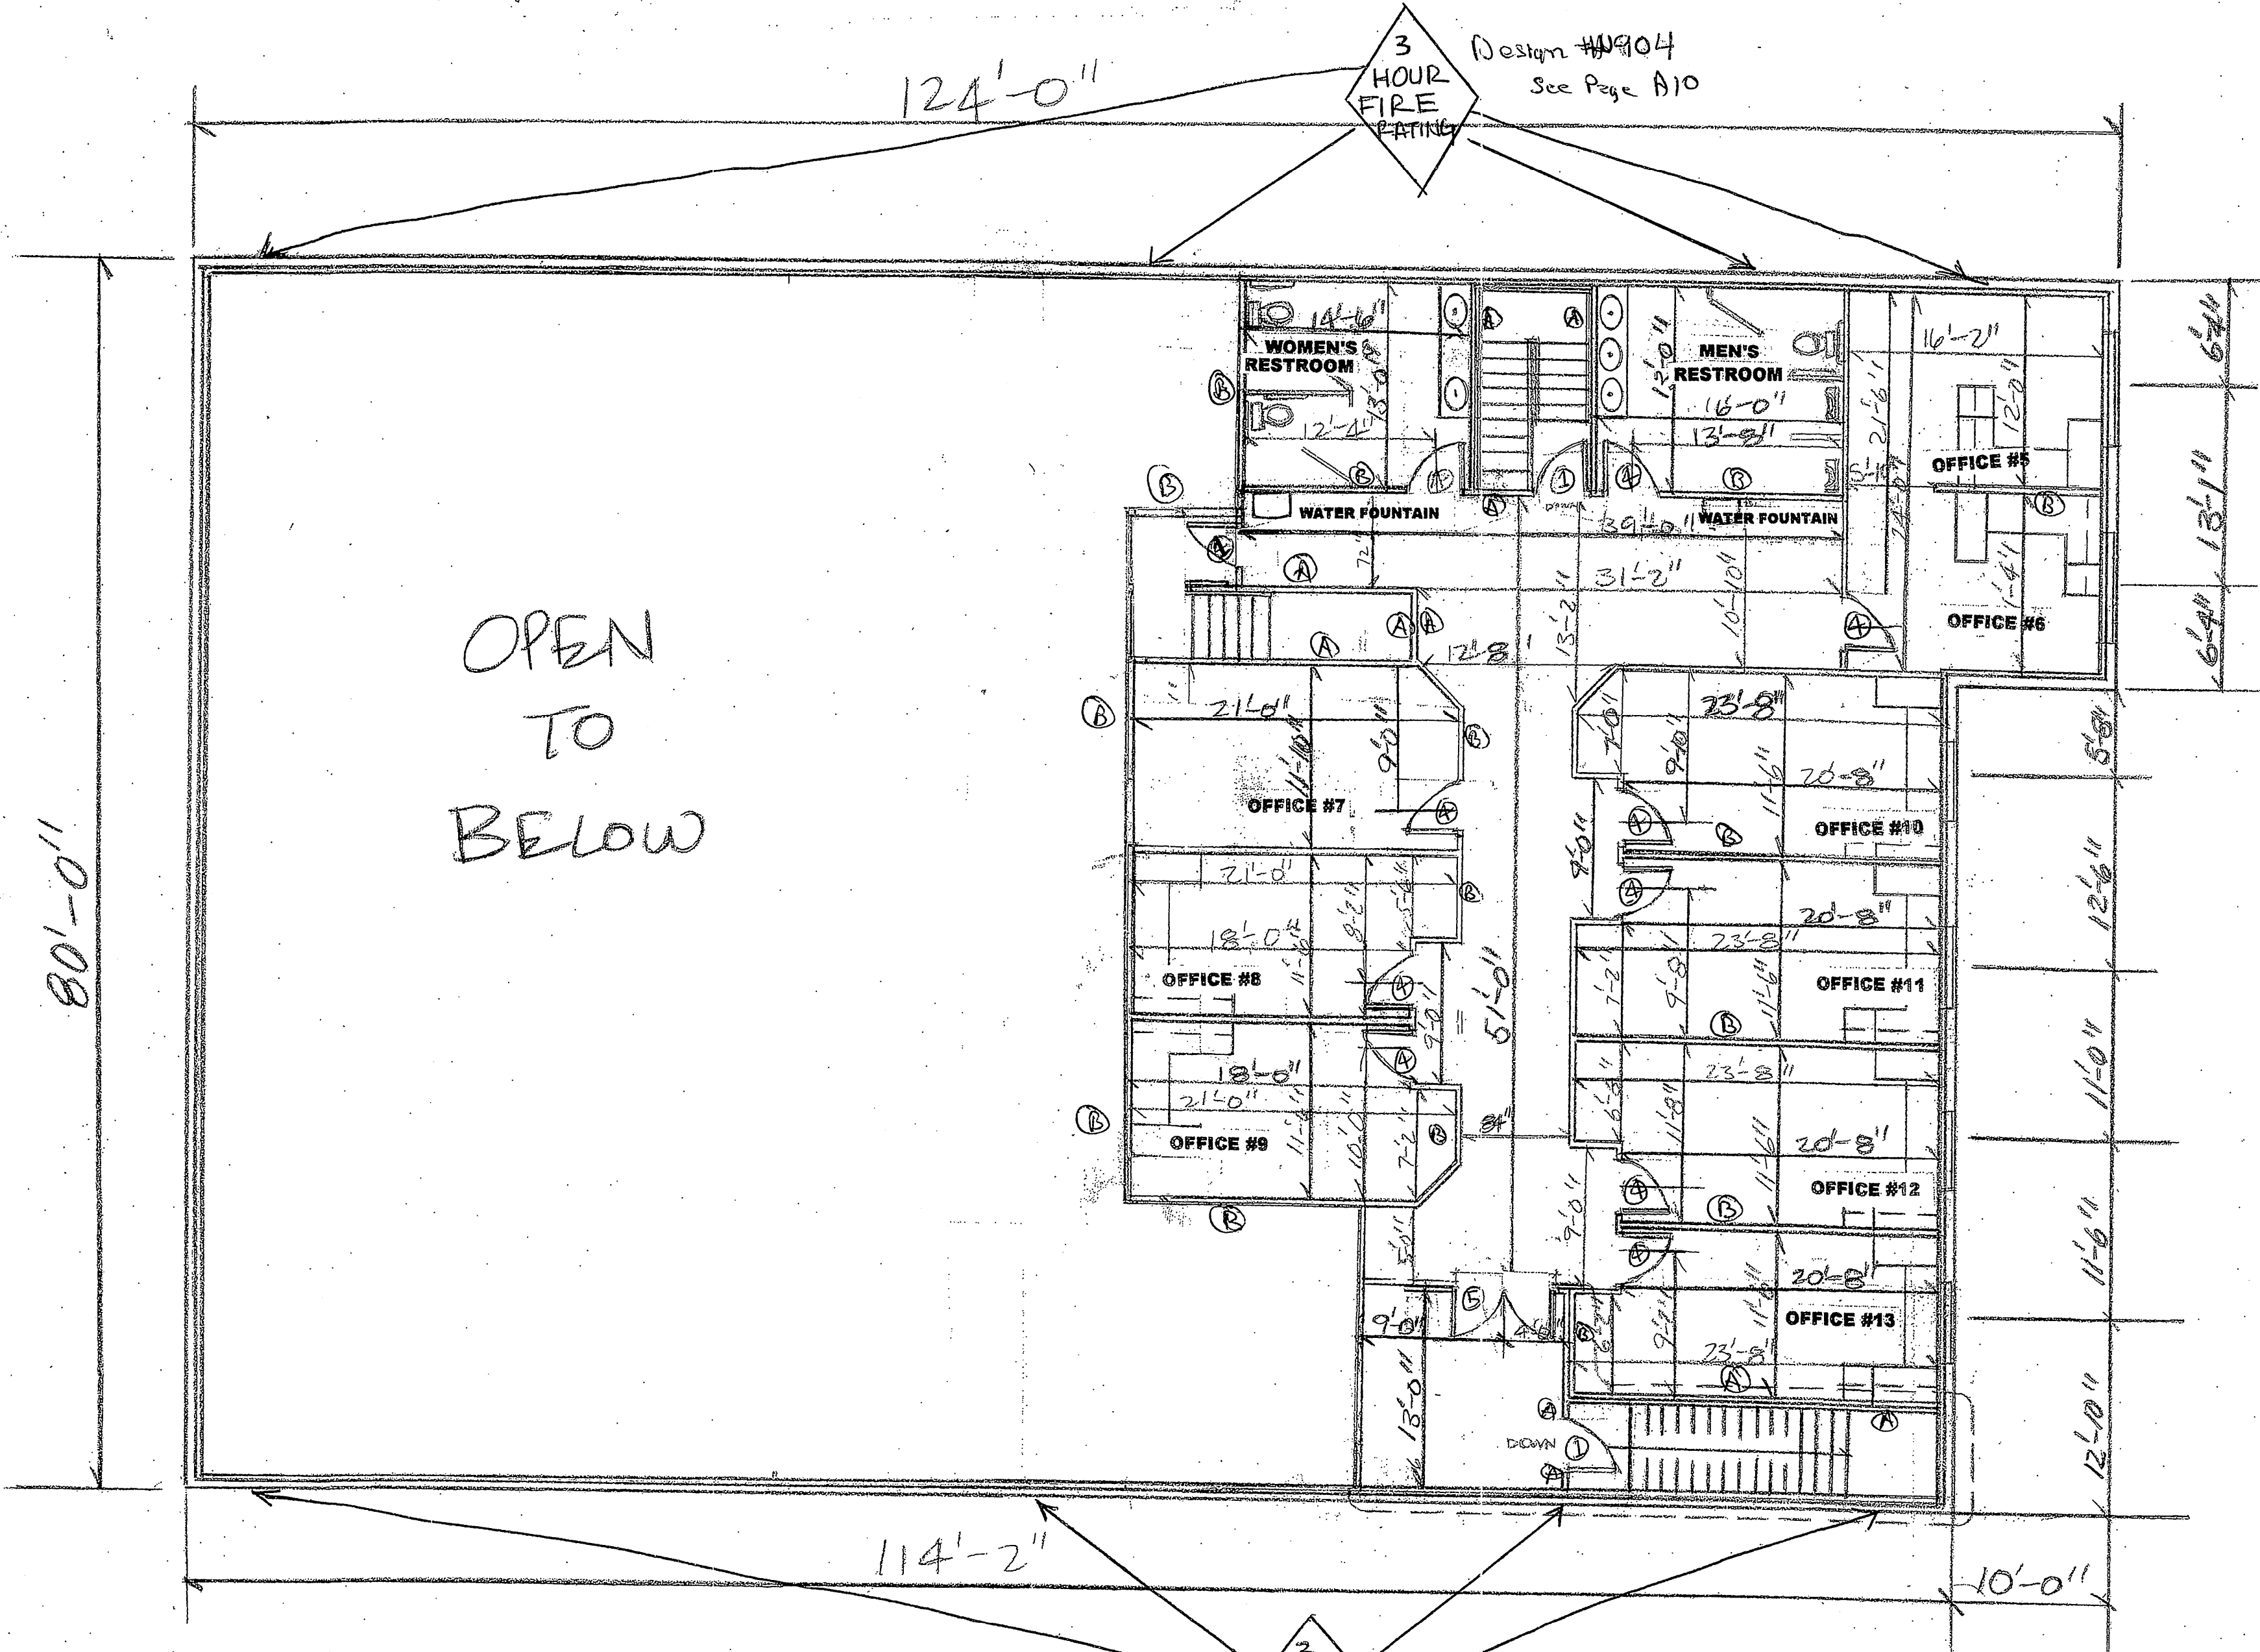

OPEN
TO
BELOW

Wall type (A) see A10

Wall type (B) see A9

Design #U904
(See Page A10)

A.2 SECOND FLOOR PLAN

REVISION #3	OCTOBER 31, 2007
DATE	

SHEET NO.

A.3

