



# WALL SECTIONS

SCALE: 3/4" = 1'-0"

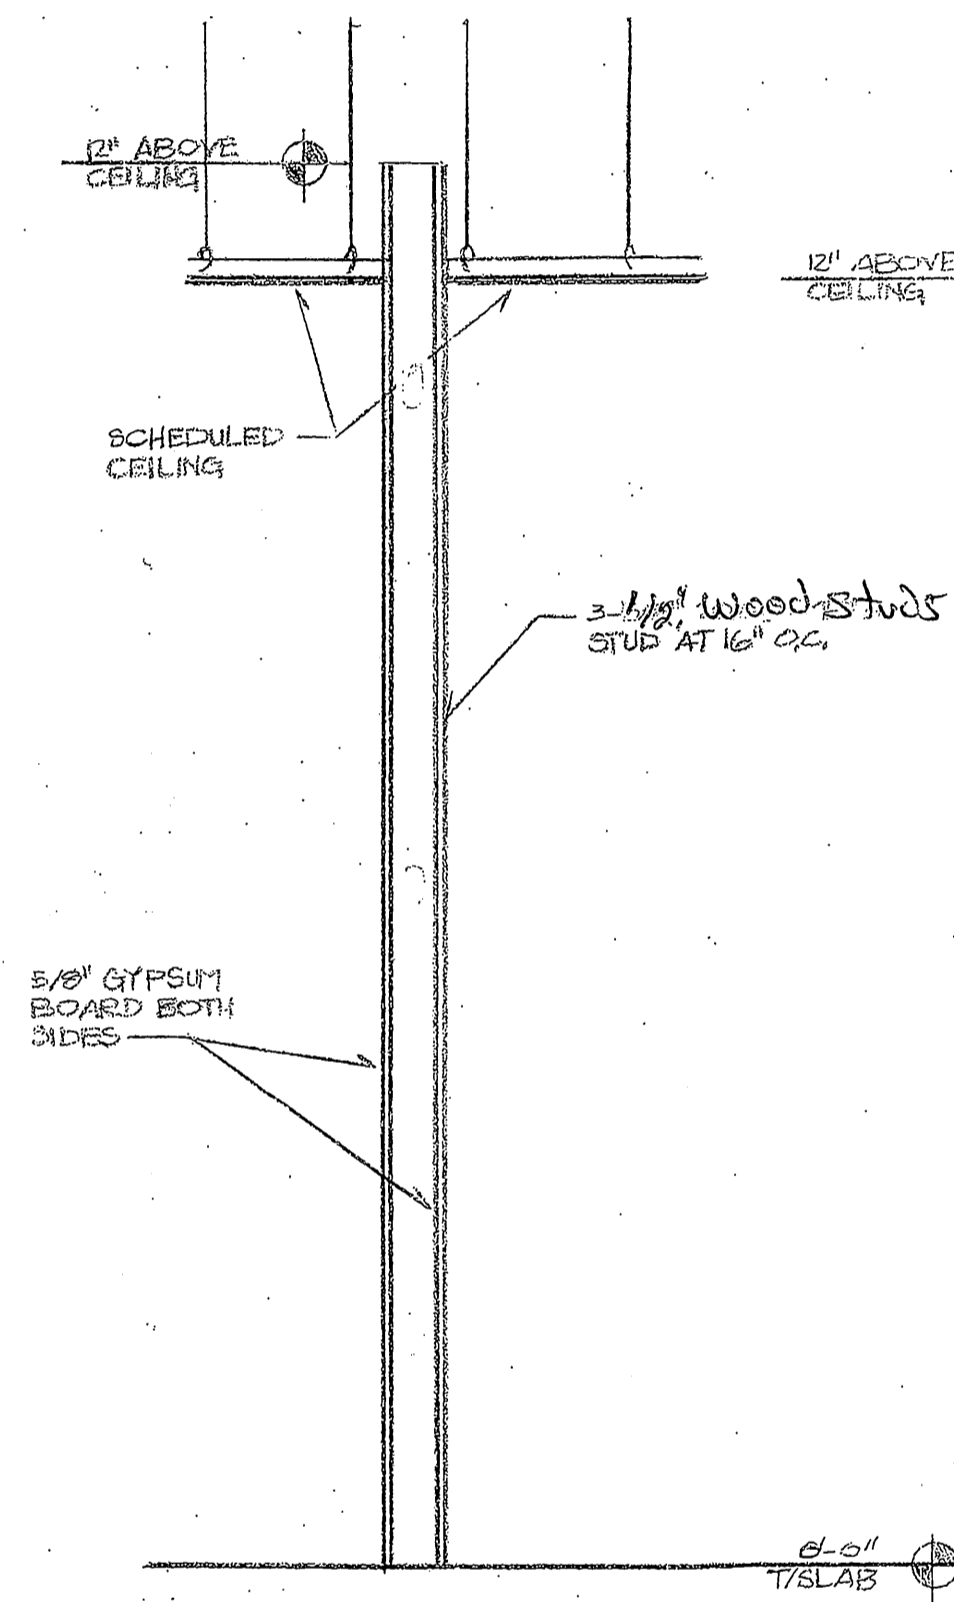


INTERIOR PARTITION  
SCALE: 3/4" = 1'-0"


Type B  
Keyed on floor plan  
(B)

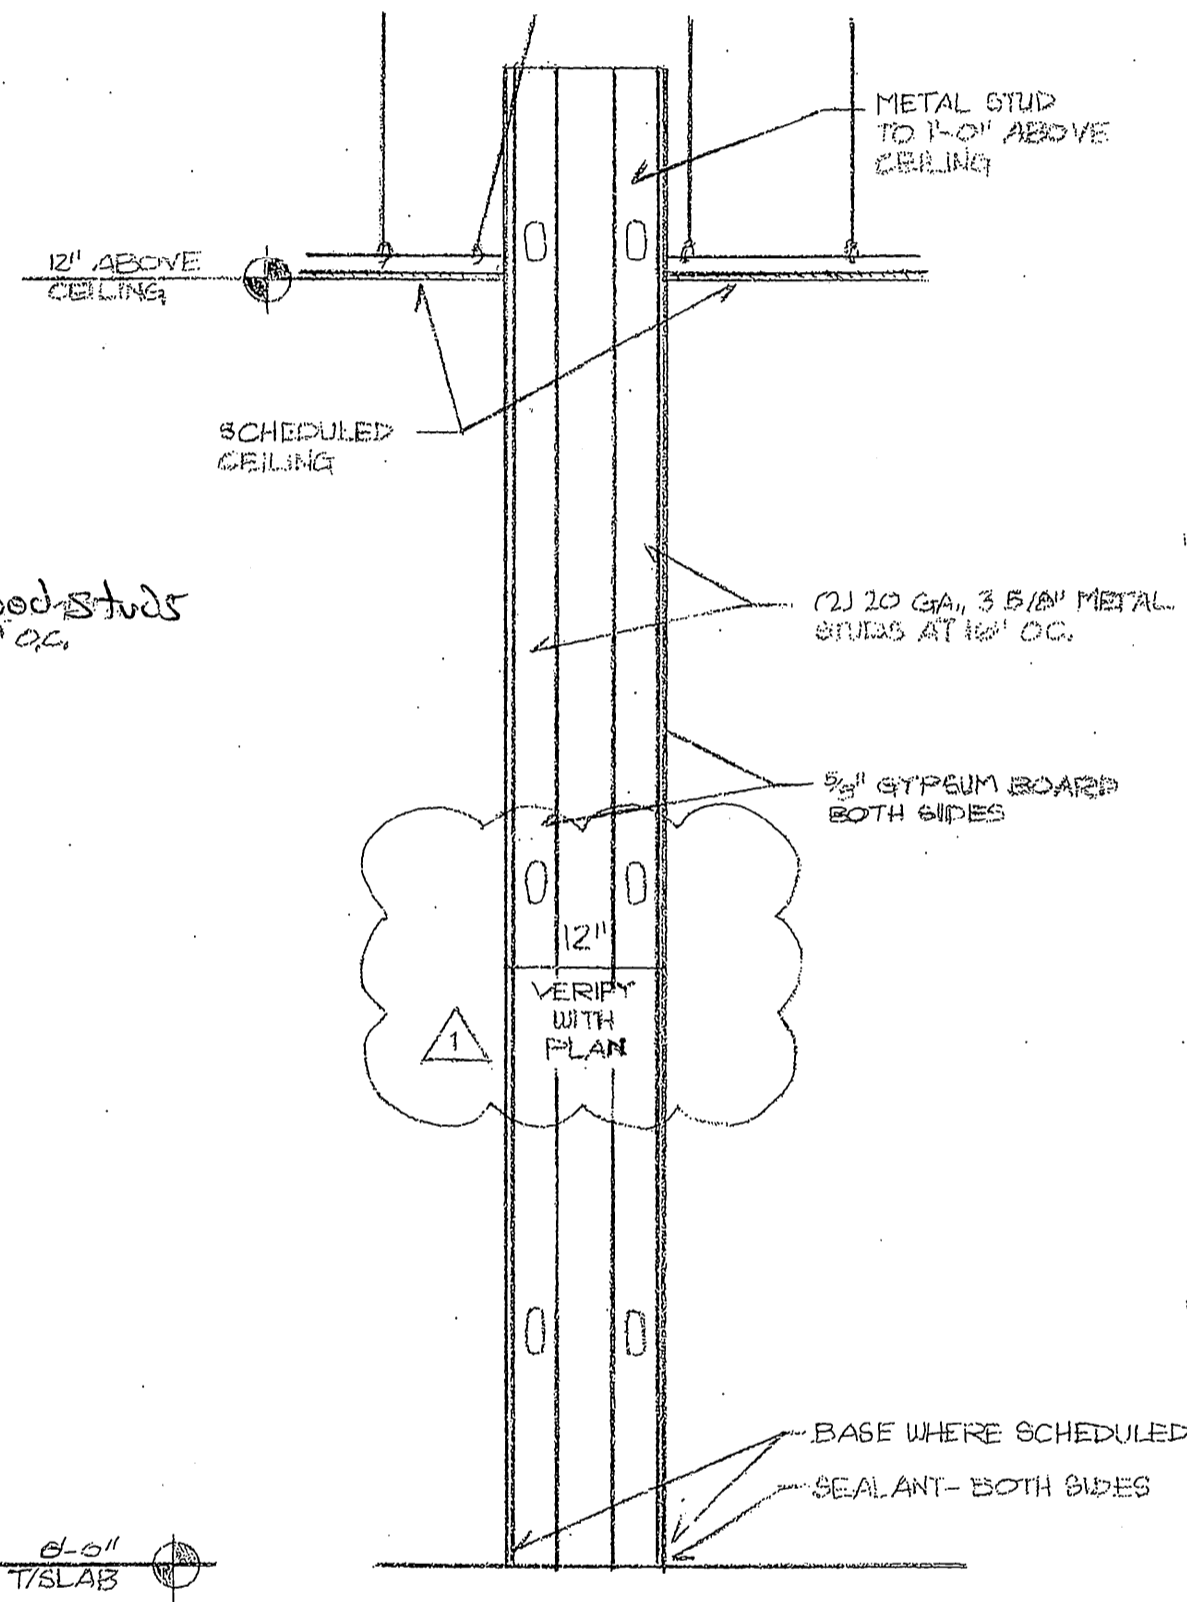

INTERIOR PARTITION  
SCALE: 3/4" = 1'-0"

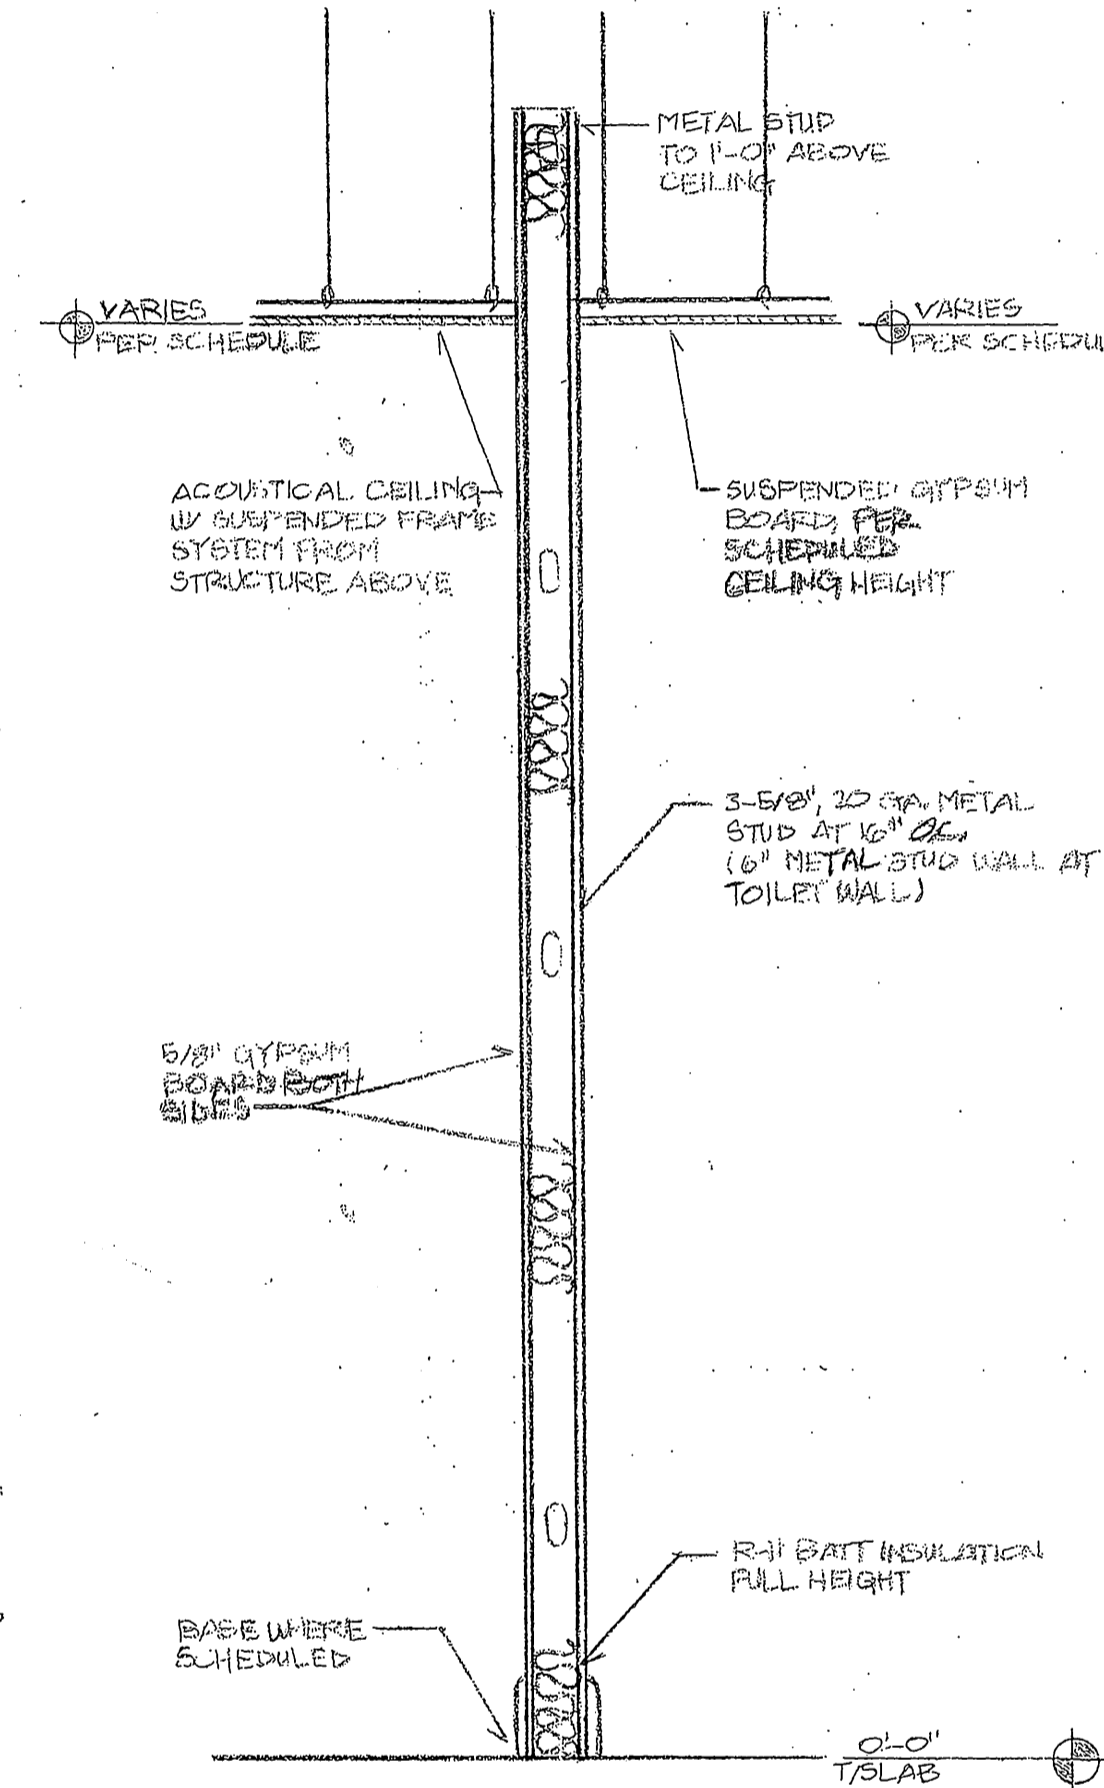

INTERIOR PARTITION  
SCALE: 3/4" = 1'-0"

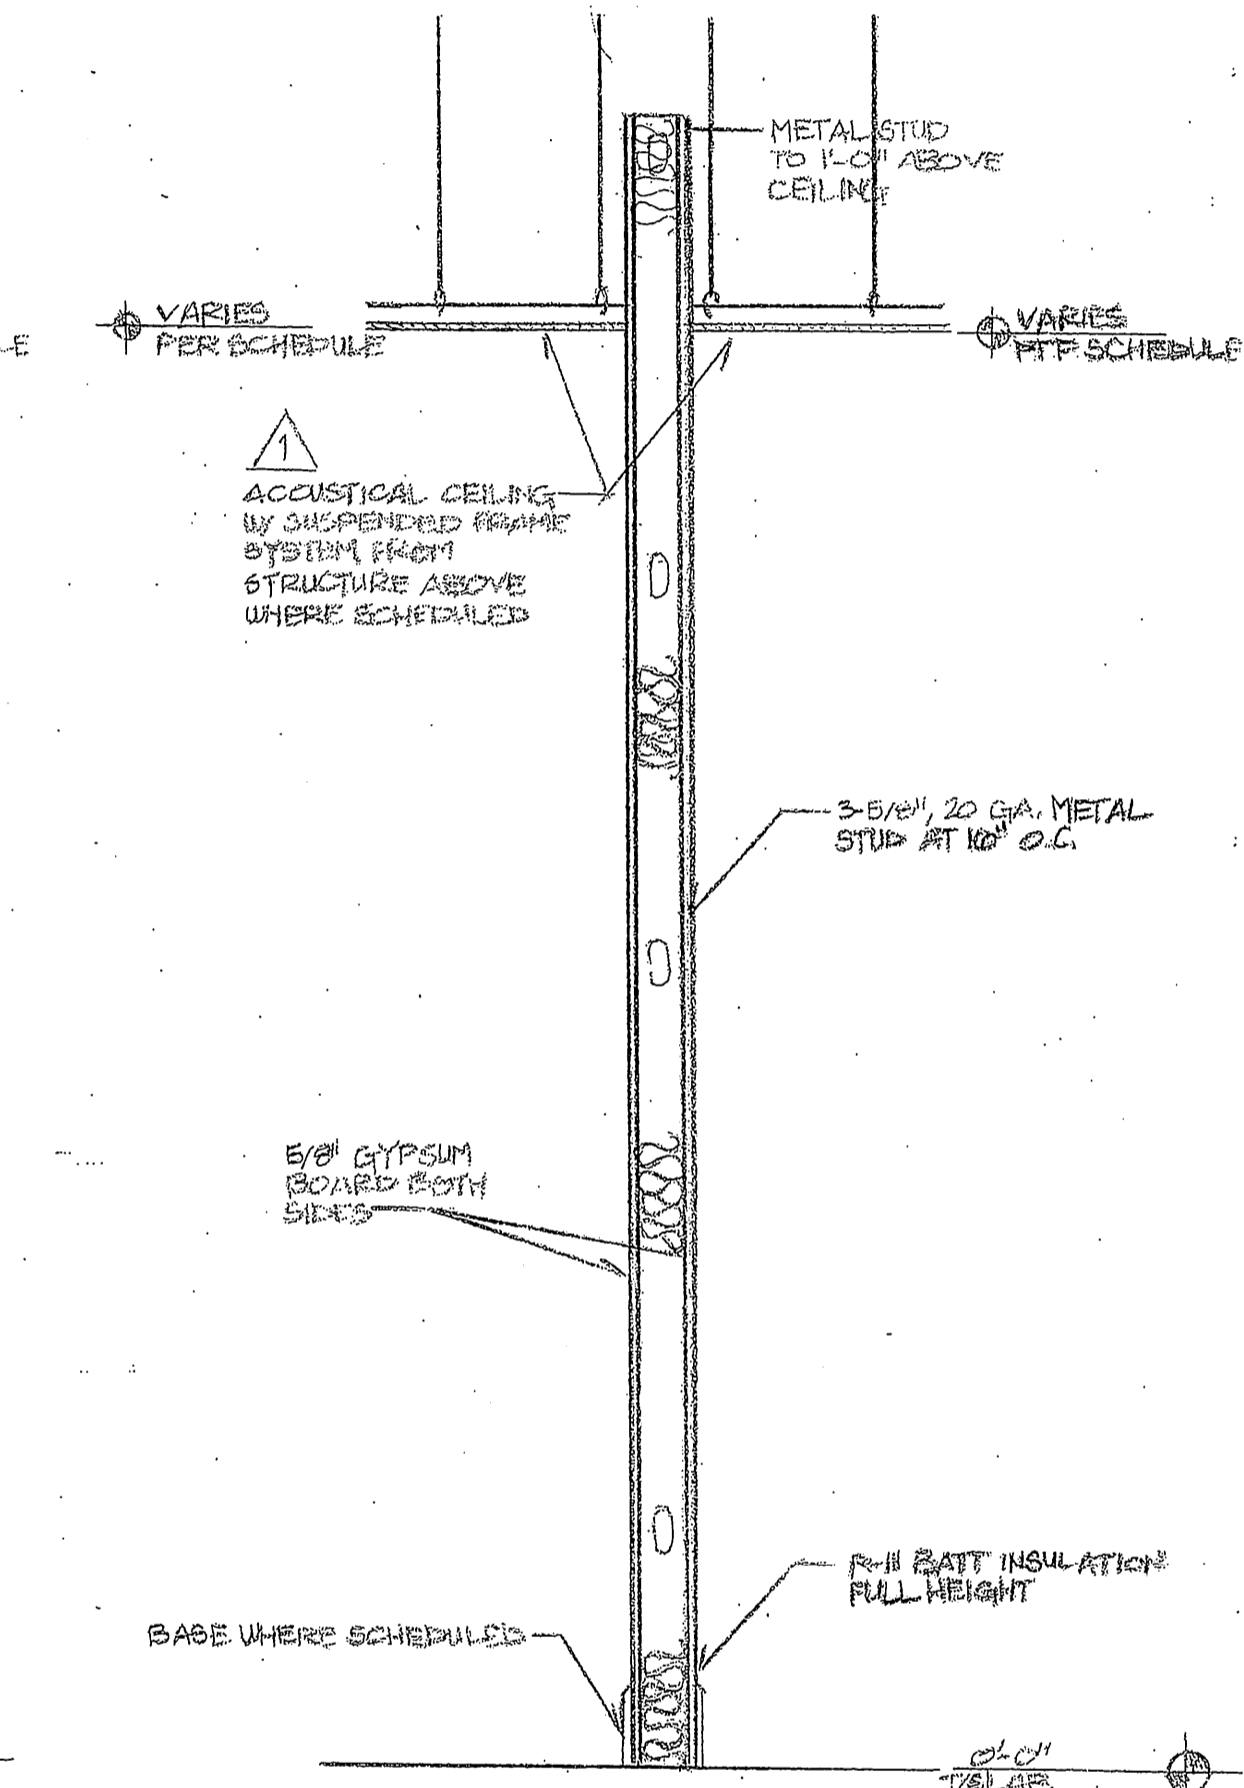

INTERIOR PARTITION  
SCALE: 3/4" = 1'-0"

DOOR SCHEDULE					
DOOR NO.	DOOR			HARDWARE	REMARKS
	SIZE	TYPE	RATING		
①	3'-0" x 6'-8"	Metal	90 MIN FPD	PANIC HARDWARE	126" X 11" V4001 X 88 X 88 126" X 11" X 200 X 41 X 30 PANIC
②	6'-0" x 6'-8"	Metal	90 MIN FPD	PANIC HARDWARE	126" X 11" X 200 X 41 X 30 PANIC
③	5'-0" x 6'-8"	WOOD	...	...	126" X 11" X 200 X 41 X 30 PANIC
④	3'-0" x 6'-8"	WOOD	...	...	
⑤	6'-0" x 6'-8"	WOOD	...	...	DOUBLE DOORS

A. WALL SECTIONS

#3	
OCTOBER 31, 2007	
REVISION DATE	

SHEET NO.  
**A.9**

