




Copyright 2004 Philip Aaron Lacy, Architect. All rights reserved. No portion of this document may be reproduced without written permission.

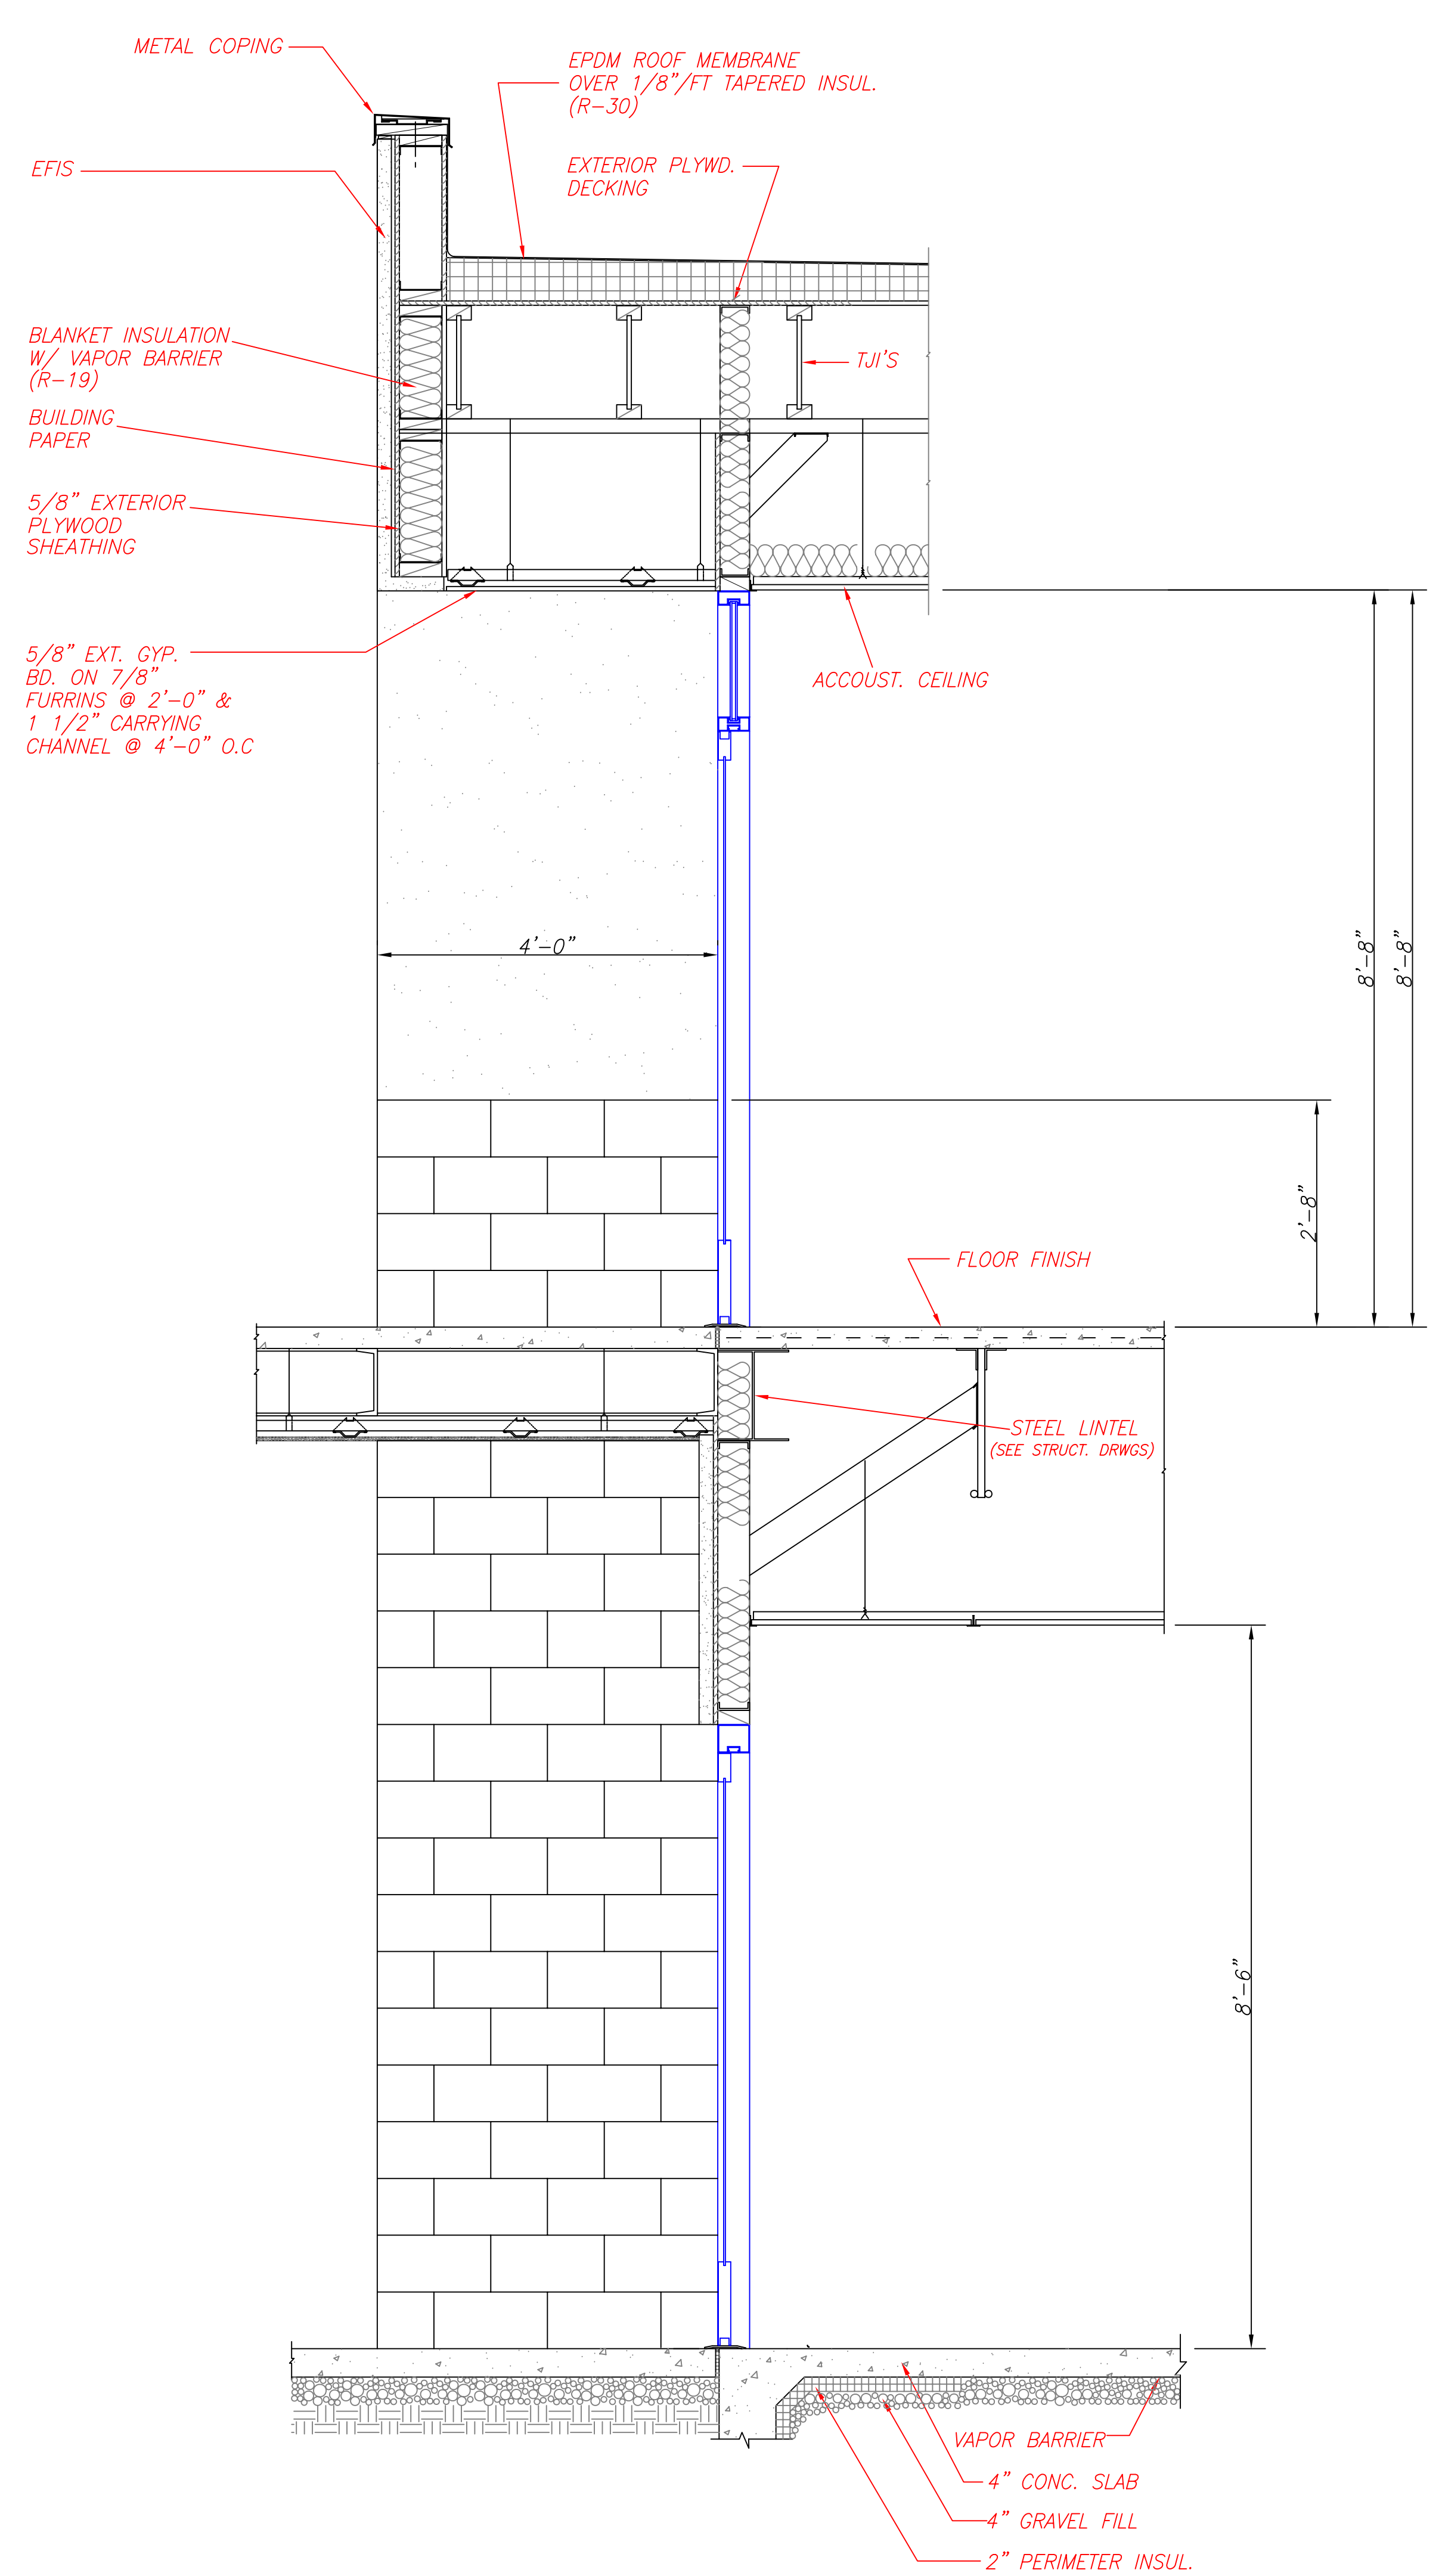

WALL SECTION 1
SCALE: 3/4"=1'-0" (A-7.1)

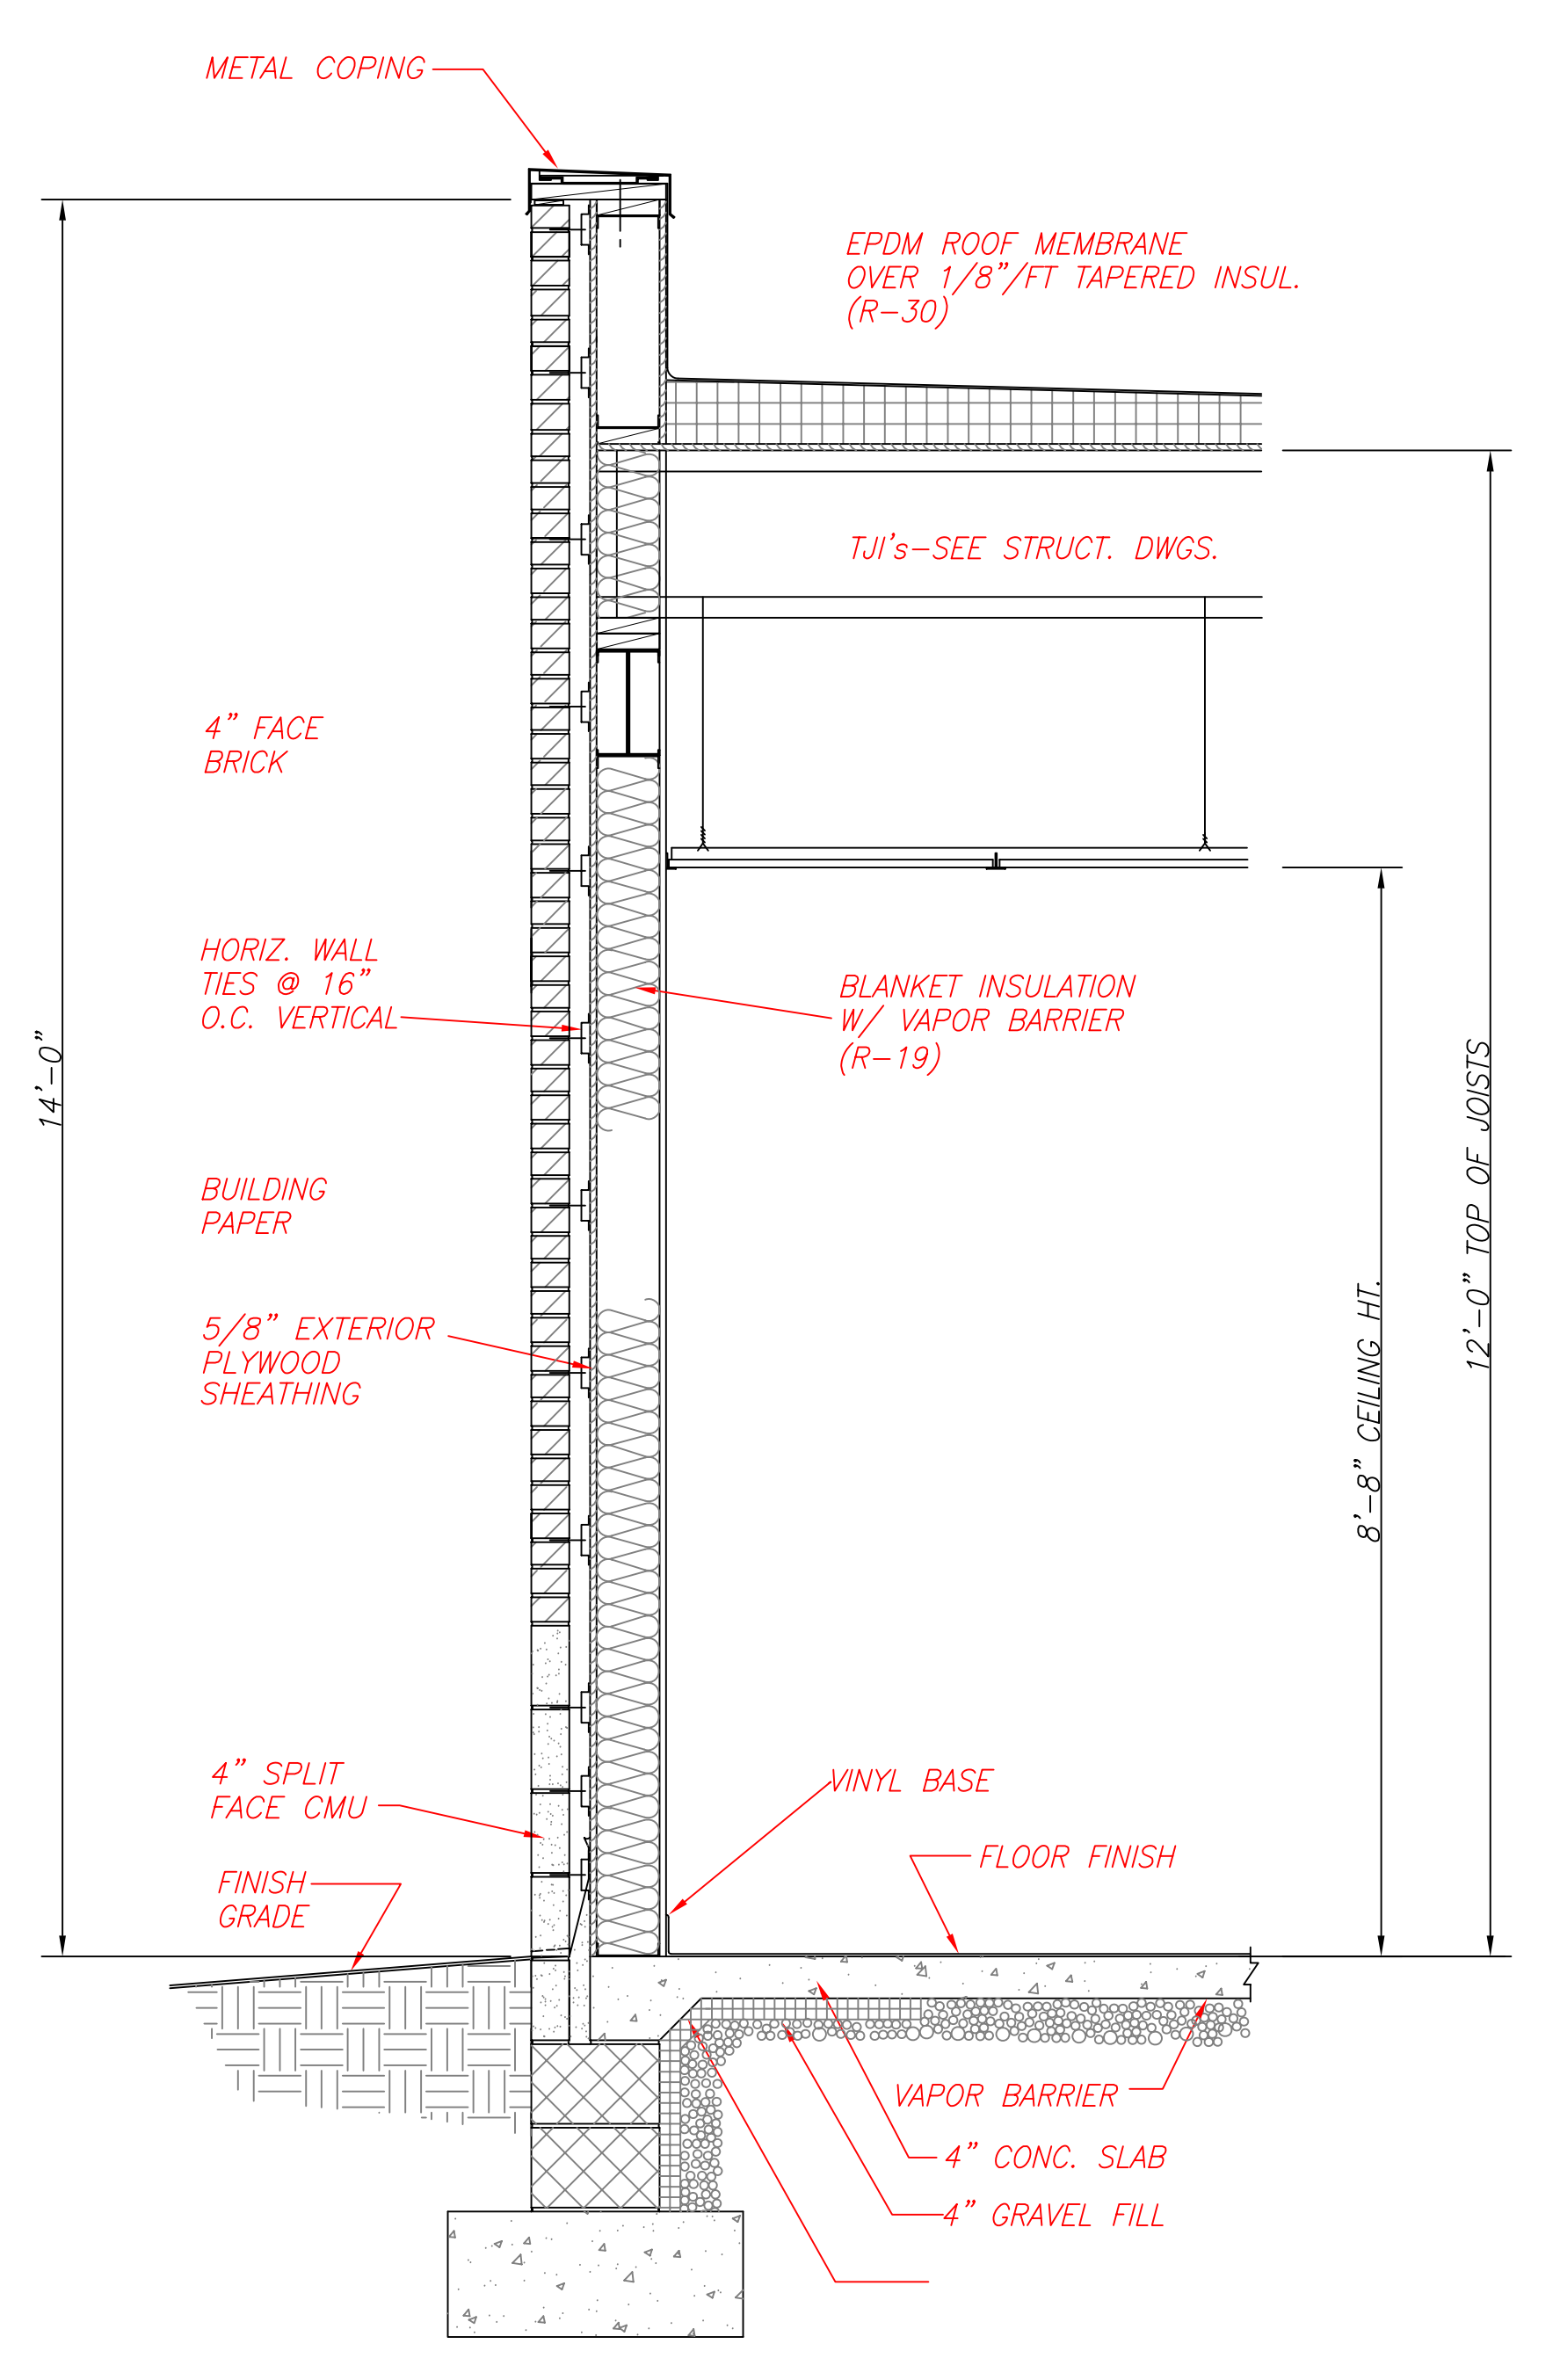

WALL SECTION 2
SCALE: 3/4"=1'-0" (A-7.1)

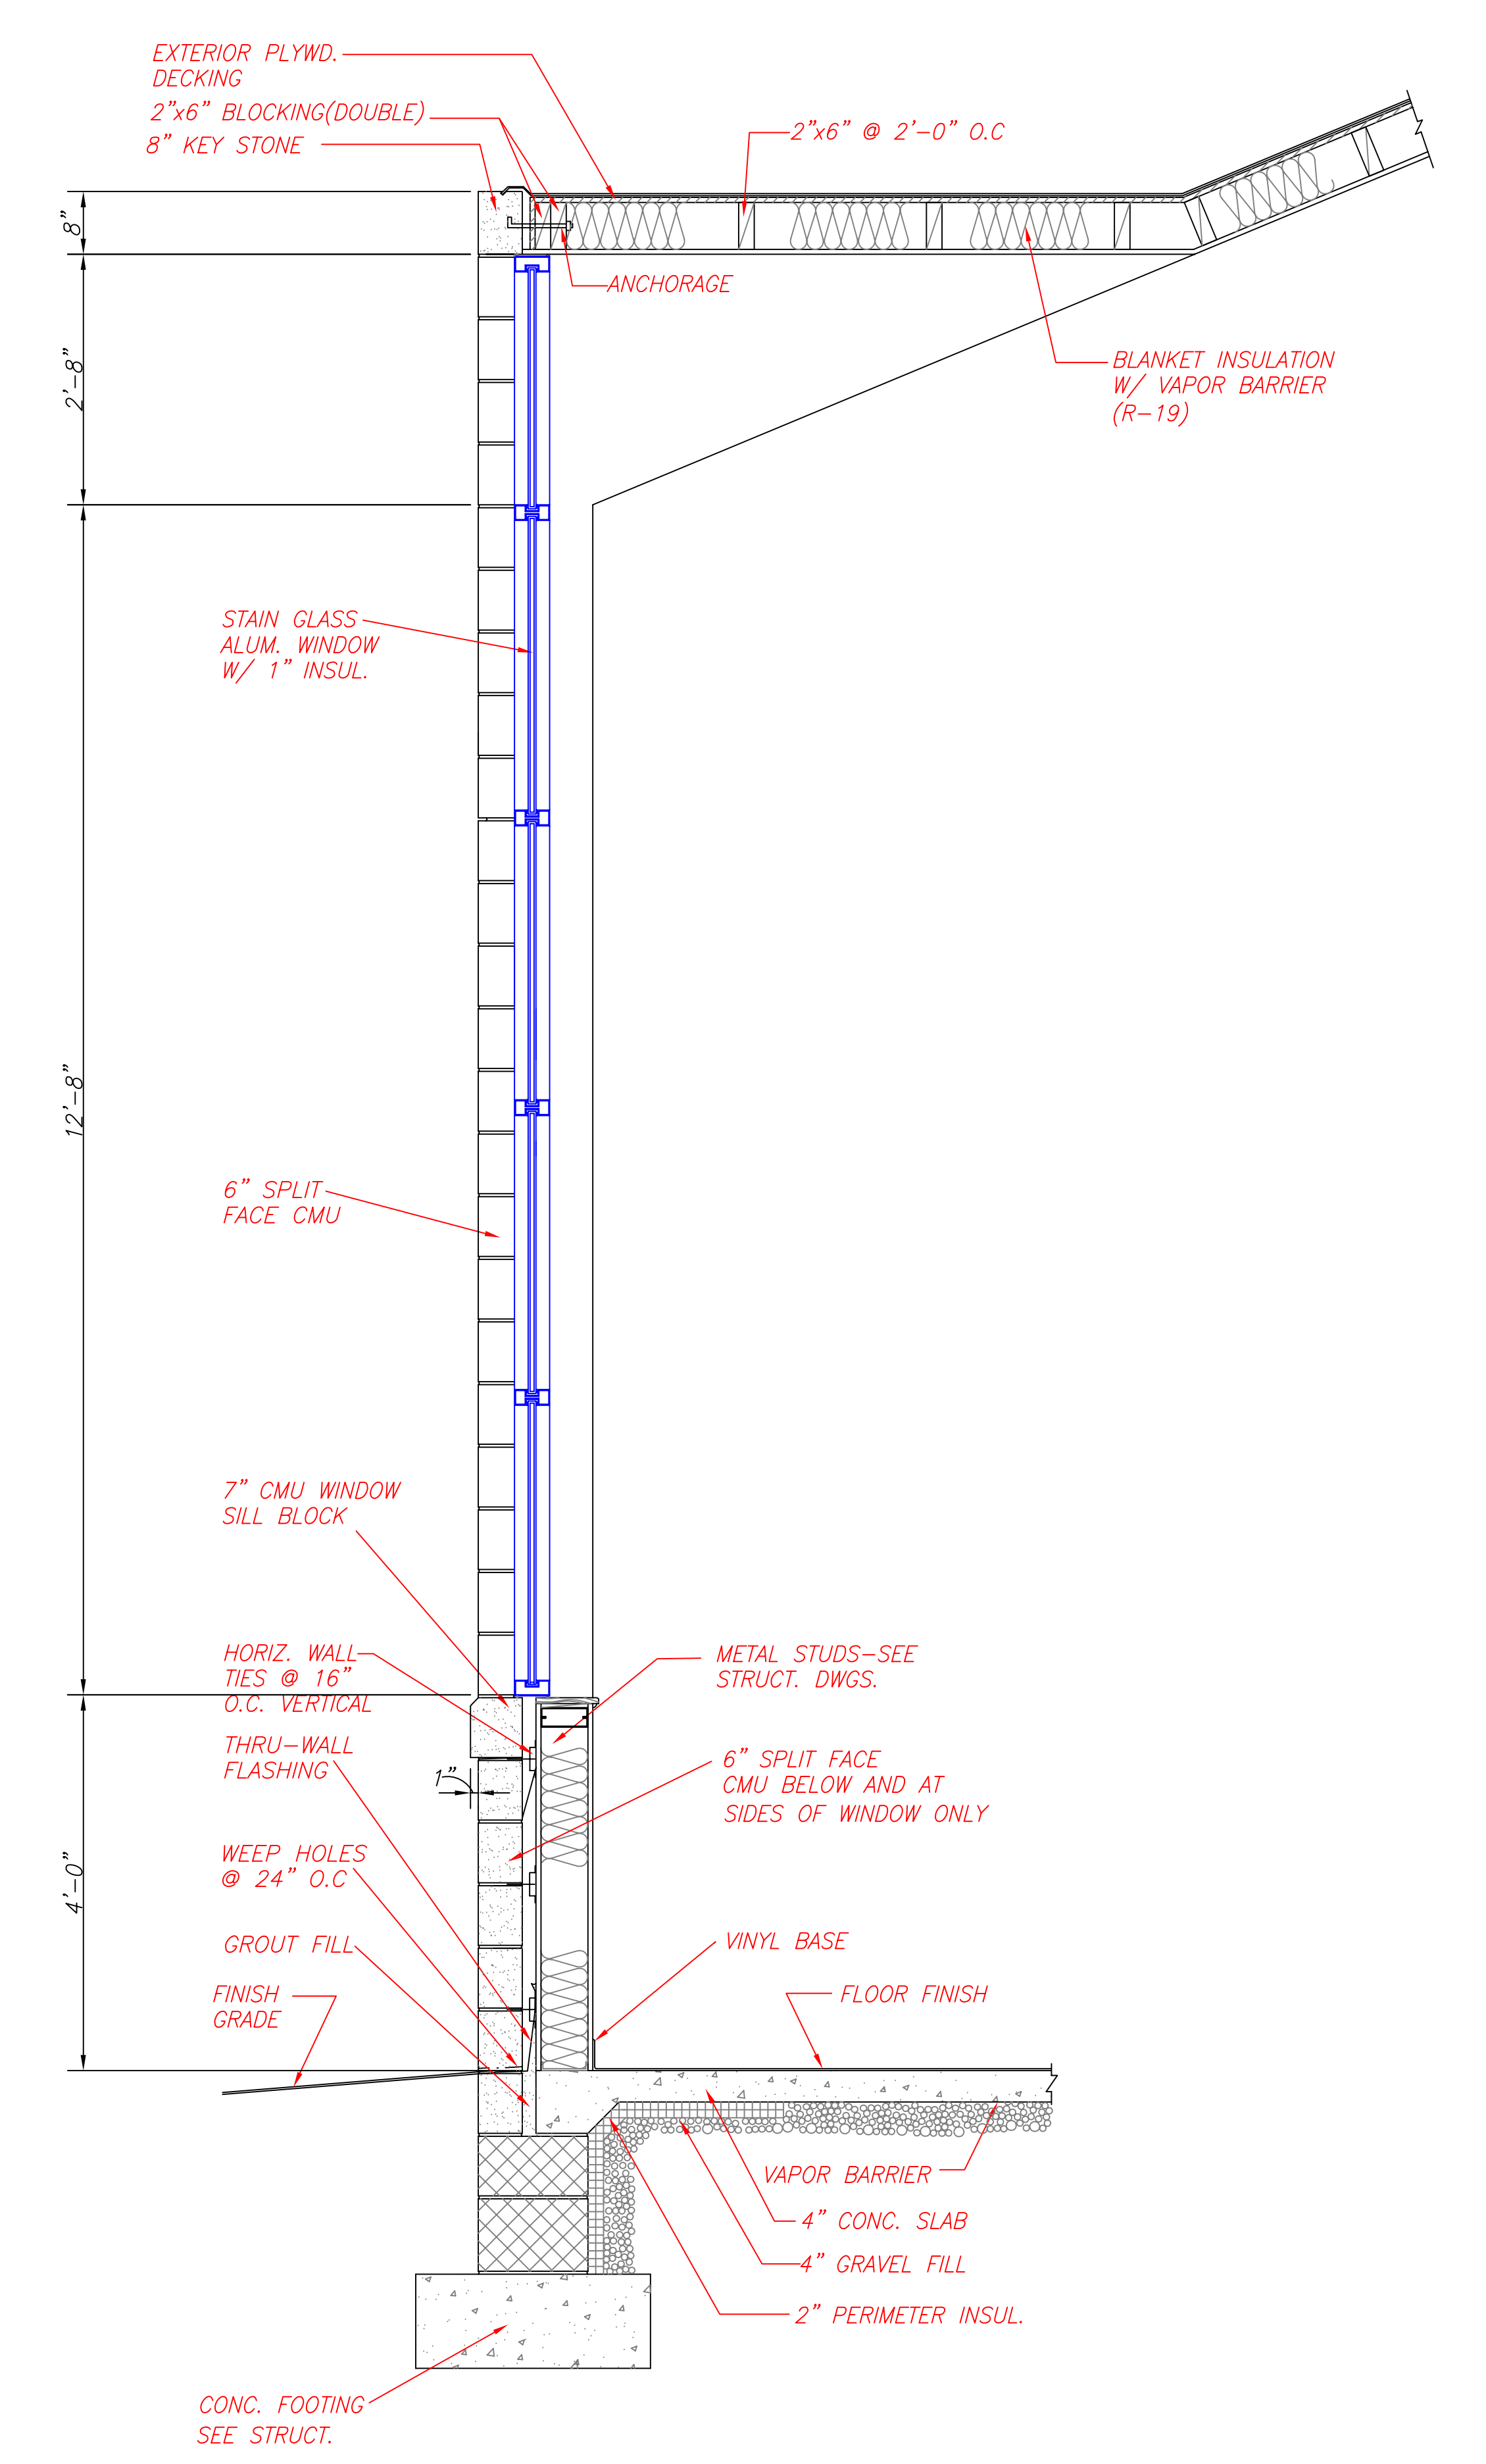

WALL SECTION 3
SCALE: 3/4"=1'-0" (A-7.1)

Date:

Revisions:

Consultants:
WARDER & ASSOCIATES, INC.
 CHURCH EXPANSION SPECIALIST
 8016 CLINTON MARLYN RD
 CLINTON, MARYLAND 20734
 PHONE: 301-868-5900

Certification:

Project Title:
BETH SHALOM A.M.E. ZION CHURCH
 2501 RITCHIE ROAD
 DISTRICT HEIGHTS, MARYLAND 20735

WALL SECTIONS

Philip Aaron Lacy, Architects
 6188 Oxon Hill Road, Suite 303
 Oxon Hill, Maryland 20745
 Phone: 301-567-8223

Date: DEC. 1, 2005
 Scale: 3/4"=1'-0"
 Drawn: FCB
 Checked: PAL
 File No. BETH_A06

Drawing No.
A-7.1
 of