


SCALE: 1/8"=1'-0"
ROOF PLAN - FIRE ALARM

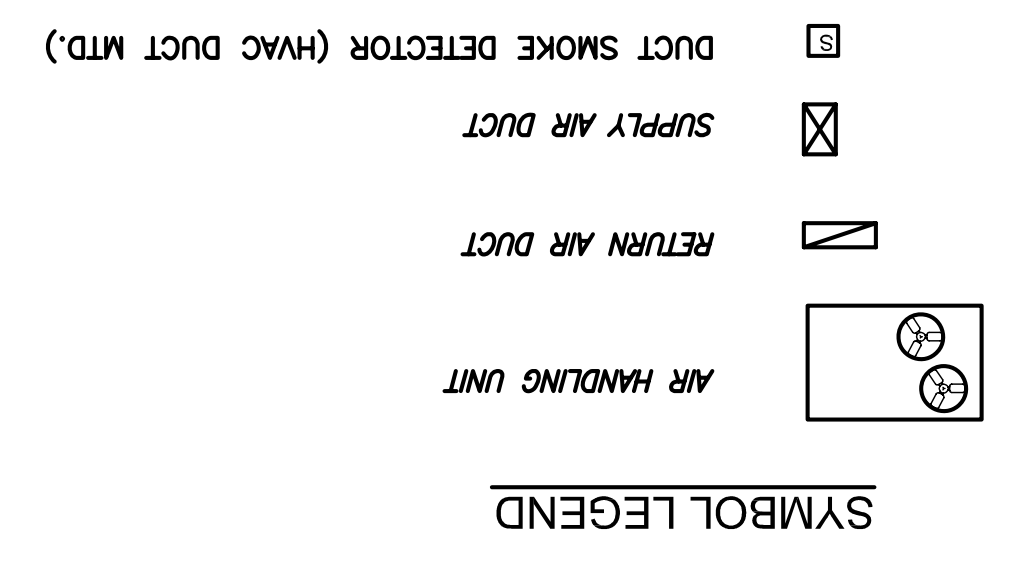

Drawing No. F-3 of -	Date: NOV. 29, 2005 Scale: 1/8"=1'-0" Drawn: PAL Checked: C.FORD File No. BETH_A01
Philip Aaron Lacy, Architect 4013 21st. Place Temple Hills, Maryland 20748 Phone: 301-894-7979	
Project Title: BETH SHALOM A.M.E. ZION CHURCH 2501 RITCHE ROAD DISTRICT HEIGHTS, MARYLAND 20735	
Certification:	
Engineers: CHARLES FORD & ASSOCIATES CONSULTING - ENGINEERS & PLANNERS 5425 GERRARD AVE. N.W. WASH., D.C. (202) 722-4150	
Revisions:	Date:
① PERMIT ② PERMIT A PERMIT	10-3-07 07-8-08 11/06/08