


SCALE: 1/8"=1'-0"  
**ROOF PLAN - FIRE ALARM**

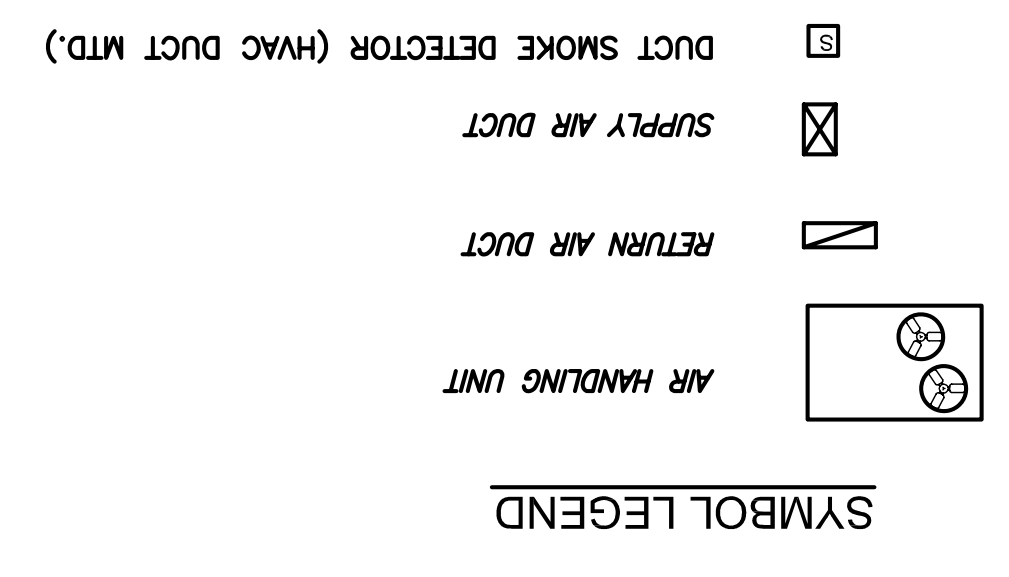

Drawing No. <b>F-3</b> of -										
Date: <b>NOV. 29, 2005</b>	Project Title: <b>BETH SHALOM A.M.E. ZION CHURCH</b> 2501 RITCHE ROAD DISTRICT HEIGHTS, MARYLAND 20735									
Scale: <b>1/8"=1'-0"</b>	Certification:									
Drawn: <b>PAL</b>	Engineers: <b>CHARLES FORD &amp; ASSOCIATES</b> CONSULTING - ENGINEERS & PLANNERS 5425 GERRARD AVE. N.W. WASH., D.C. (202) 772-4150									
Checked: <b>C.FORD</b>	Revisions:									
File No. <b>BETH_A01</b>	<table border="1" style="width: 100%; border-collapse: collapse;"> <tr> <td style="width: 10%; text-align: center;">①</td> <td style="width: 80%;">PERMIT</td> <td style="width: 10%; text-align: center;">10-3-07</td> </tr> <tr> <td style="text-align: center;">②</td> <td>PERMIT</td> <td style="text-align: center;">07-8-08</td> </tr> <tr> <td style="text-align: center;">A</td> <td>PERMIT</td> <td style="text-align: center;">11/06/08</td> </tr> </table>	①	PERMIT	10-3-07	②	PERMIT	07-8-08	A	PERMIT	11/06/08
①	PERMIT	10-3-07								
②	PERMIT	07-8-08								
A	PERMIT	11/06/08								
Philip Aaron Lacy, Architect 4013 21st. Place Temple Hills, Maryland 20748 Phone: 301-894-7979										

