


COPYRIGHT - 2008 - RAMOSMARTINEZ architects, inc. All ideas, designs and details indicated or represented by this drawing, created and developed for use on this project, are owned by, and are legal property of RamosMartinez Architects, Inc. Use, reproduction, distribution or alteration is prohibited without written authorization from the Architect.

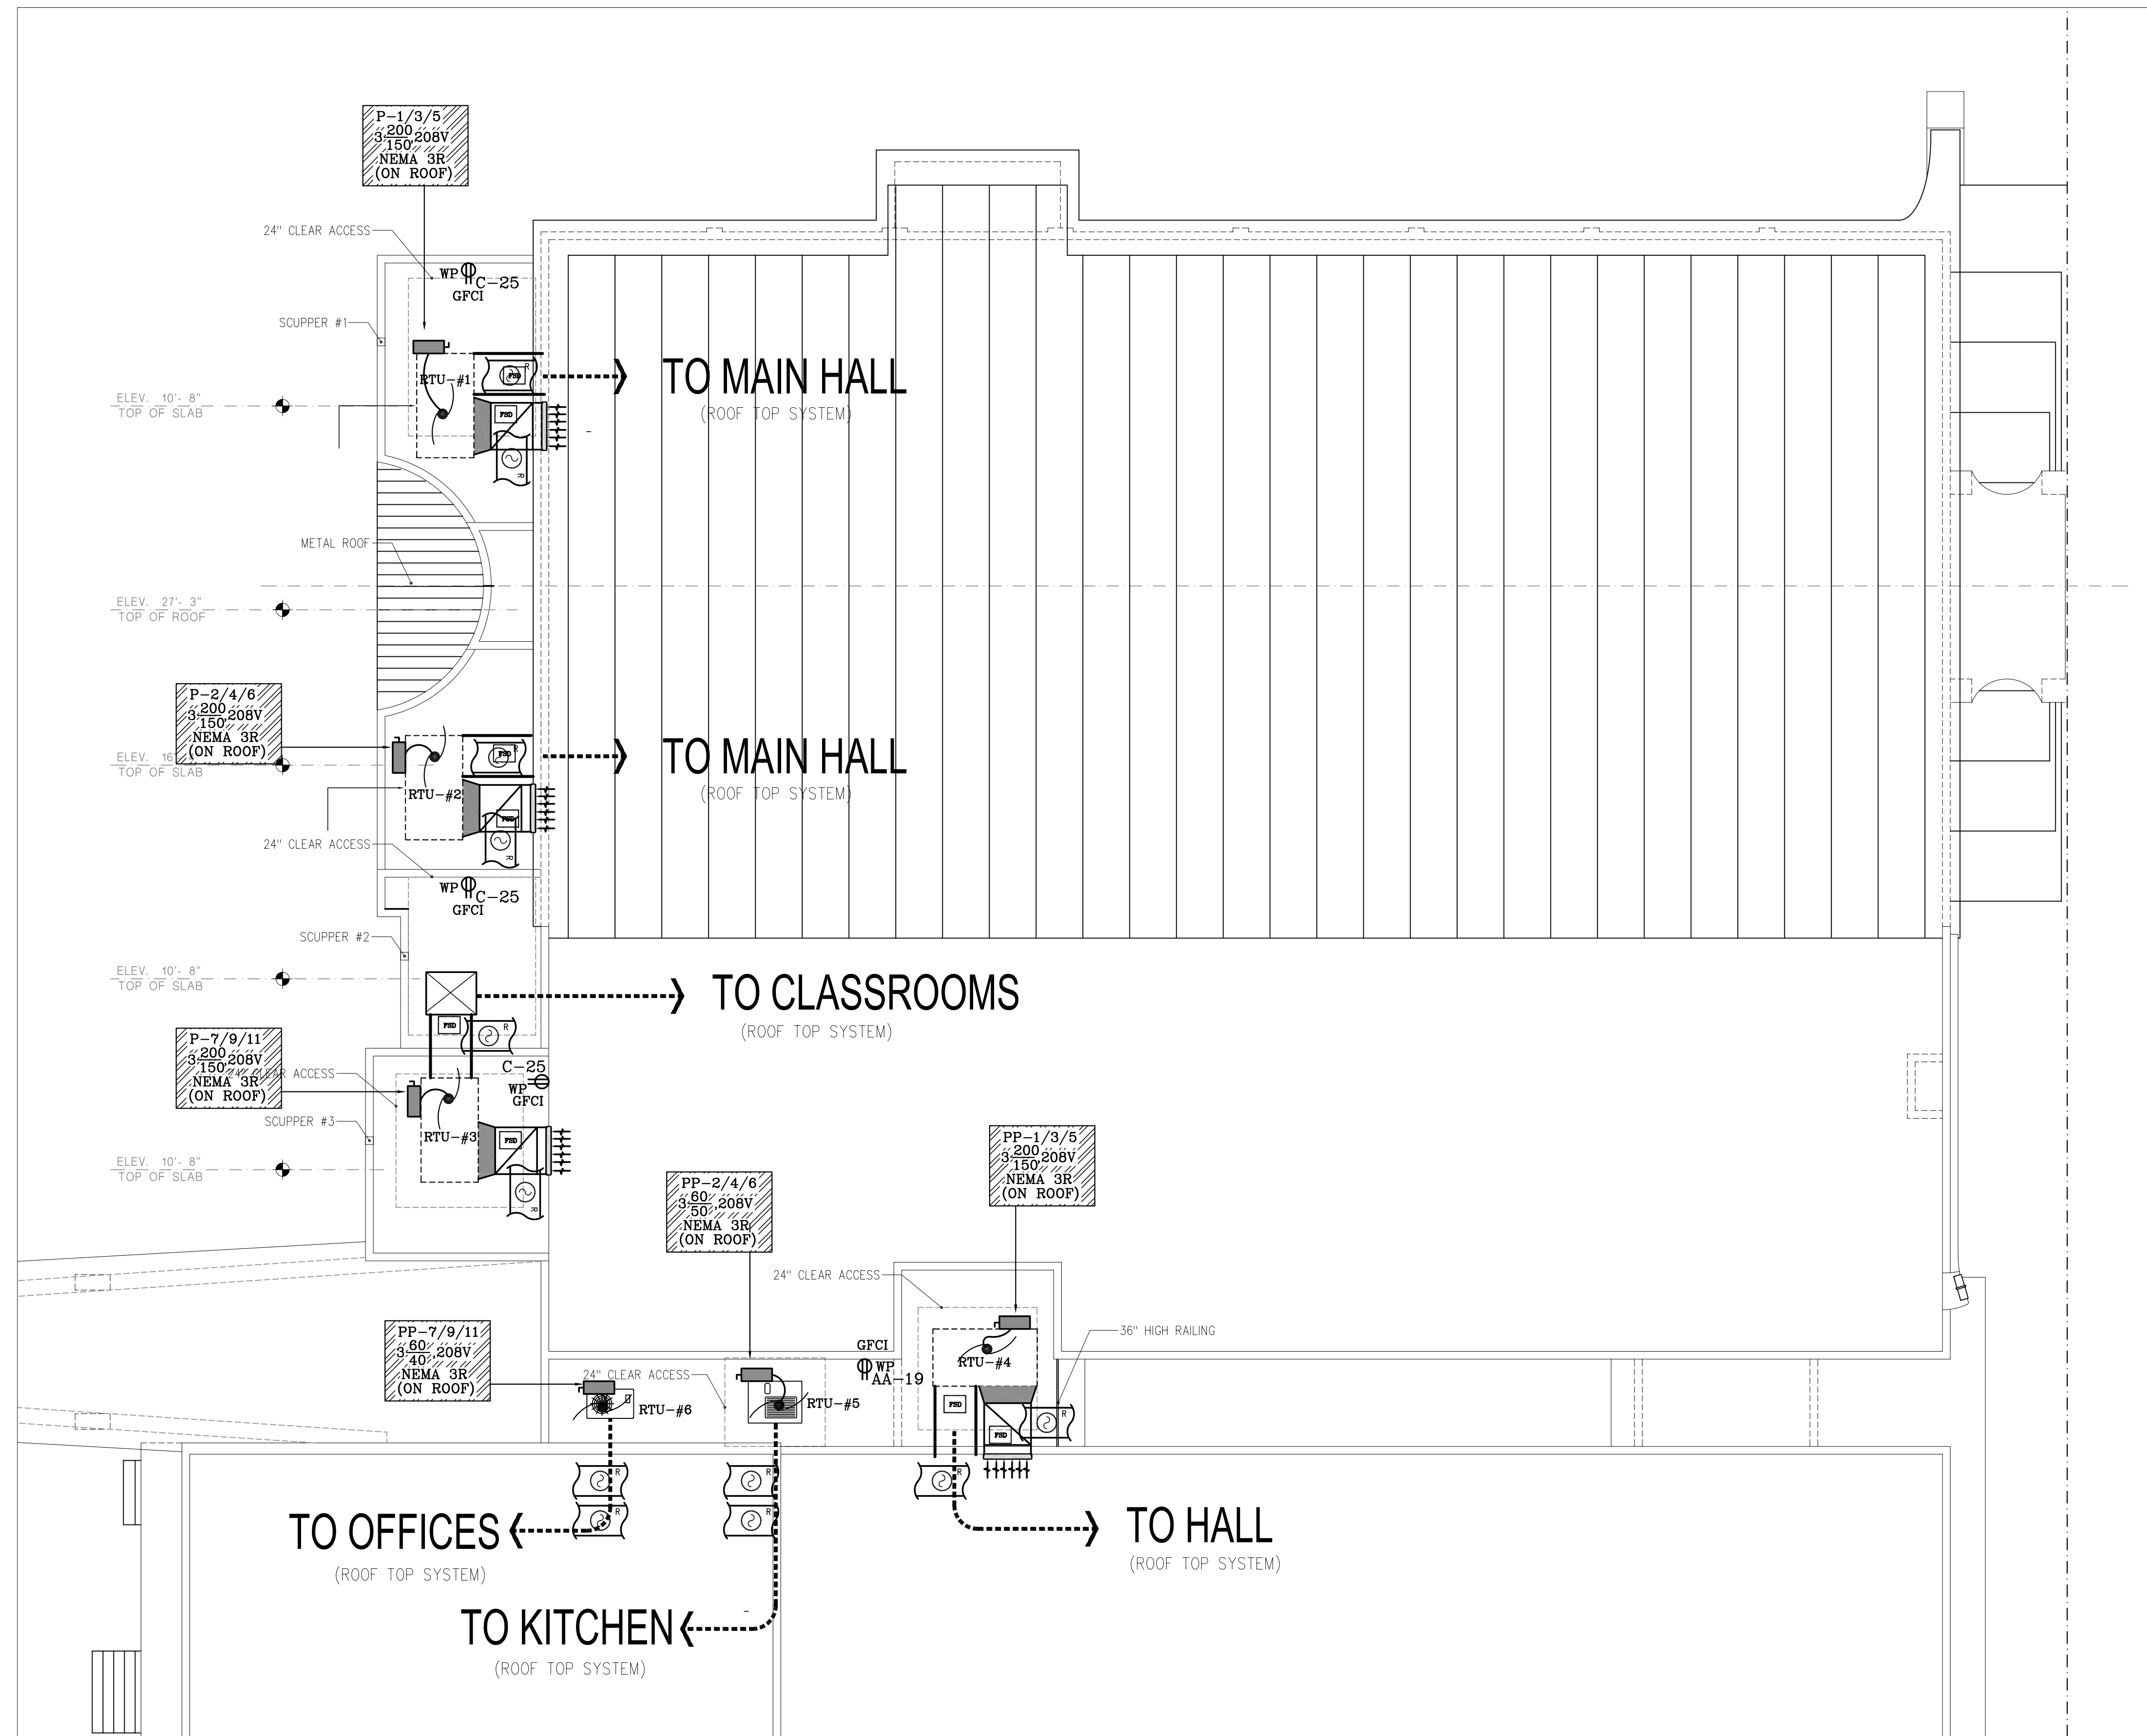

**ELECTRICAL POWER ROOF PLAN**  
SCALE: 1/8" = 1'-0"

DANIEL F. GUTIERREZ, P.E.  
LIC. #049086

7328 SW 82 ST. B-214  
MIAMI FL 33143  
PH: (786) 499-4167  
FAX: (305) 867-5262  
CELL: 786-499-4167

**RAMOSMARTINEZ**  
ARCHITECTS  
NEW YORK  
NEWARK  
JERSEY CITY  
NEW JERSEY  
TELEPHONE: 908-549-5000  
FACSIMILE: 908-549-5000  
WWW.RAMOSMARTINEZ.COM  
MIAMI  
10th AVENUE  
MIAMI, FL 33135

**First Haitian Free Church of Nazarene by Faith**  
IN  
ORLANDO FLORIDA

**FIRST HAITIAN FREE CHURCH OF NAZARENE**  
308 SOUTH ORANGE BLOSSOM TRAIL  
ORLANDO, FLORIDA

REVISIONS:  
1 BLDG DEPT COMM 03-26-09

COMM. NO. 08-033  
DATE:  
DRAWN BY:  
CHECKED BY:

1 **E-2**  
3 OF 8

DESIGN - INSPECTIONS