



COPYRIGHT - 2008 - RAMOSMARTINEZ architects, inc. All ideas, designs and details indicated or represented by this drawing, created and developed for use on this project, are owned by, and are legal property of RamosMartinez Architects, Inc. Use, reproduction, distribution or alteration is prohibited without written authorization from the Architect.

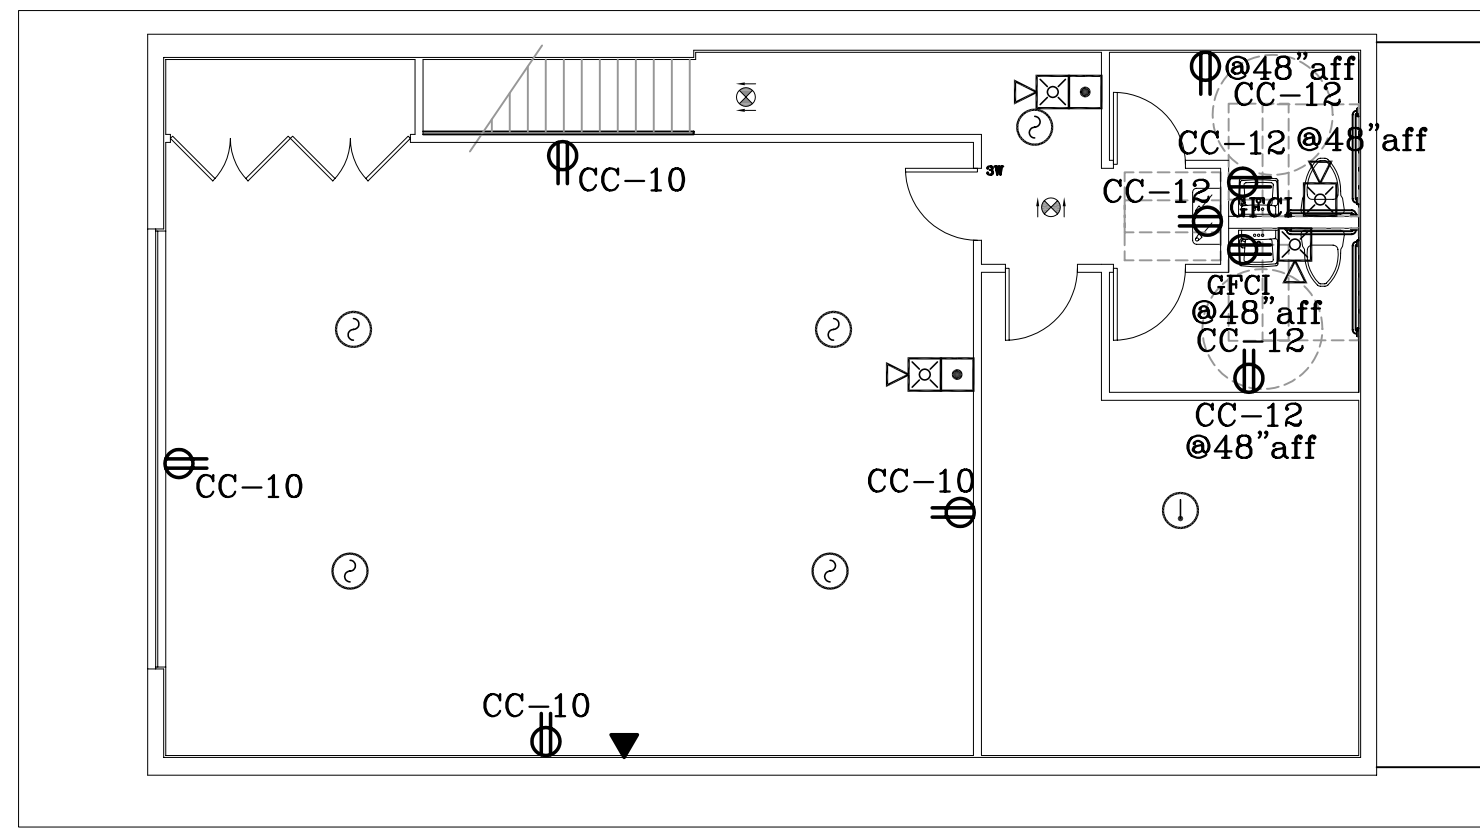


**ELECTRICAL POWER SECOND FLOOR**

SCALE: 1/8" = 1'-0"

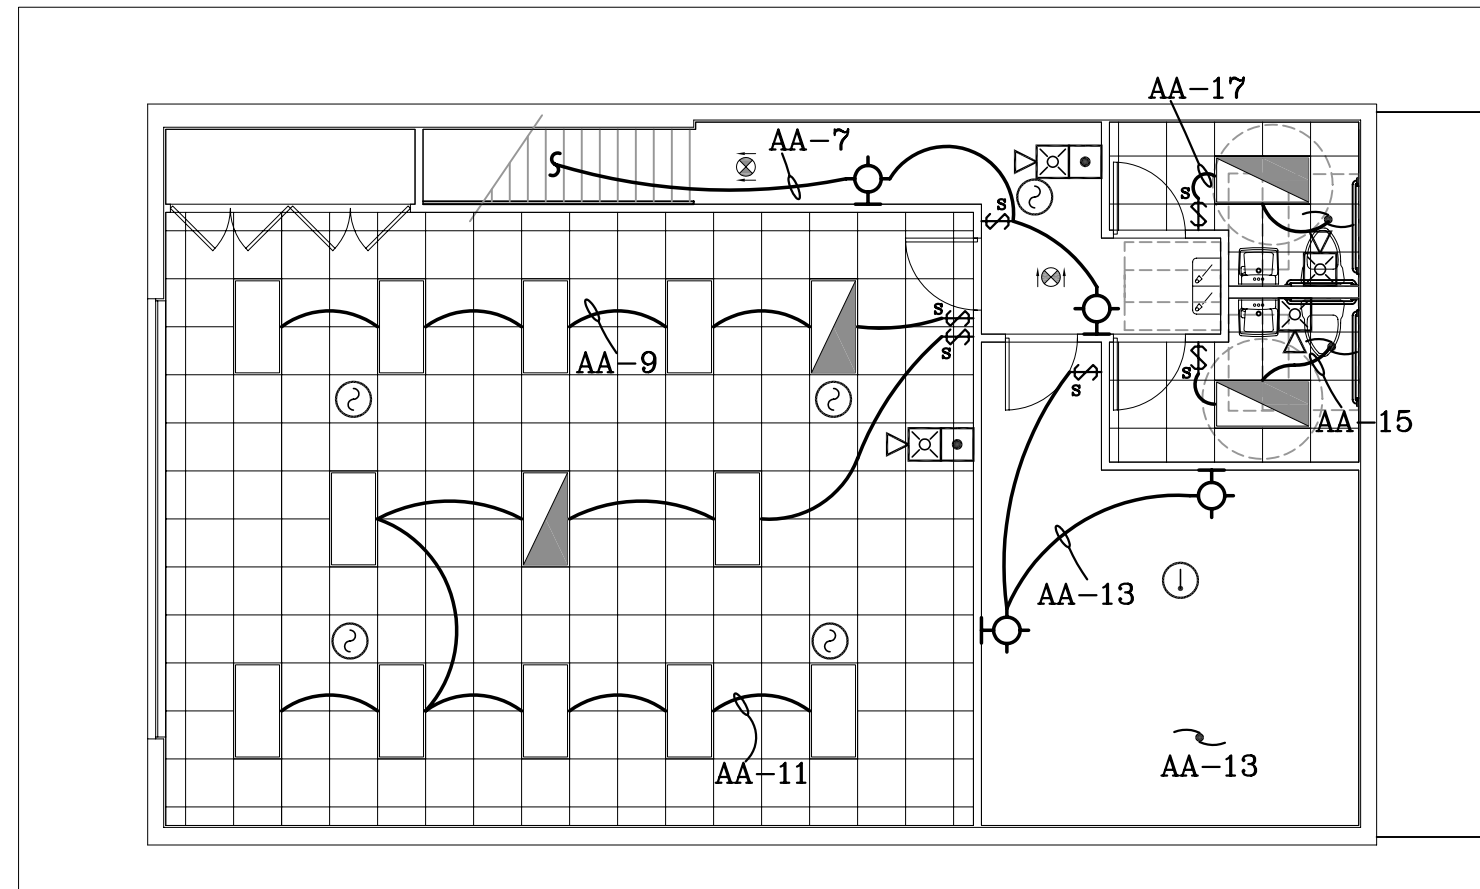


**ELECTRICAL LIGHTING SECOND FLOOR**

SCALE: 1/8" = 1'-0"

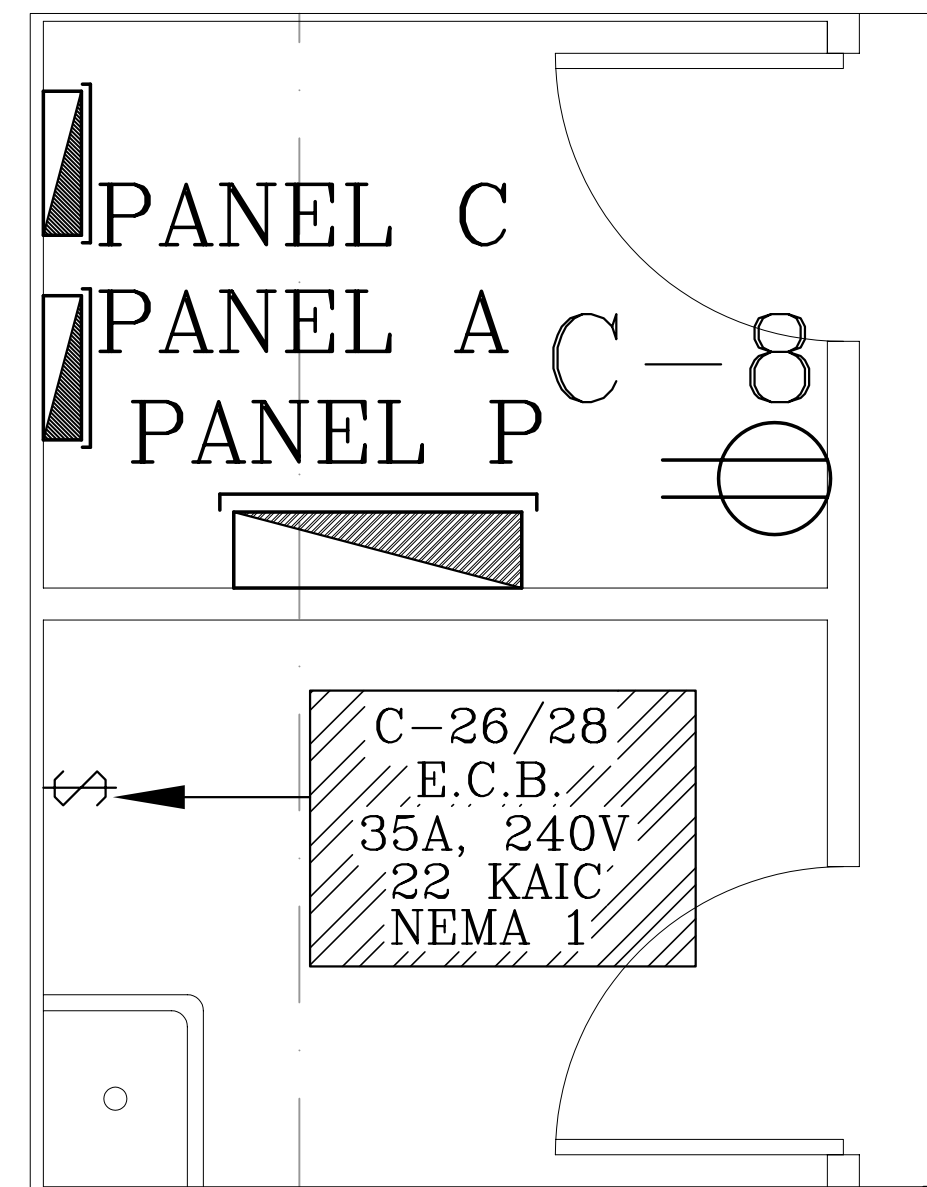



**ENLARGED ELECTRICAL ROOM #1**

SCALE: 1/2" = 1'-0"

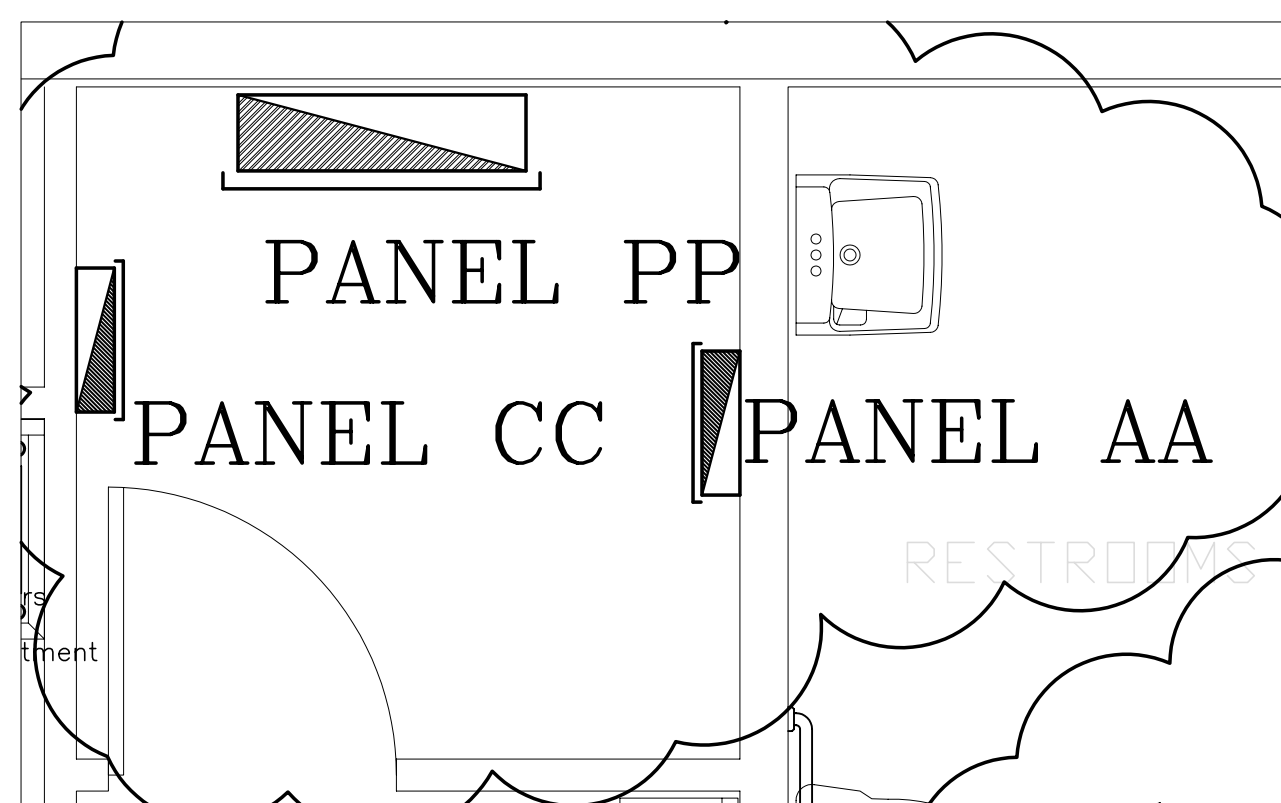

**ENLARGED ELECTRICAL ROOM #2**

SCALE: 1/2" = 1'-0"

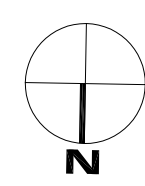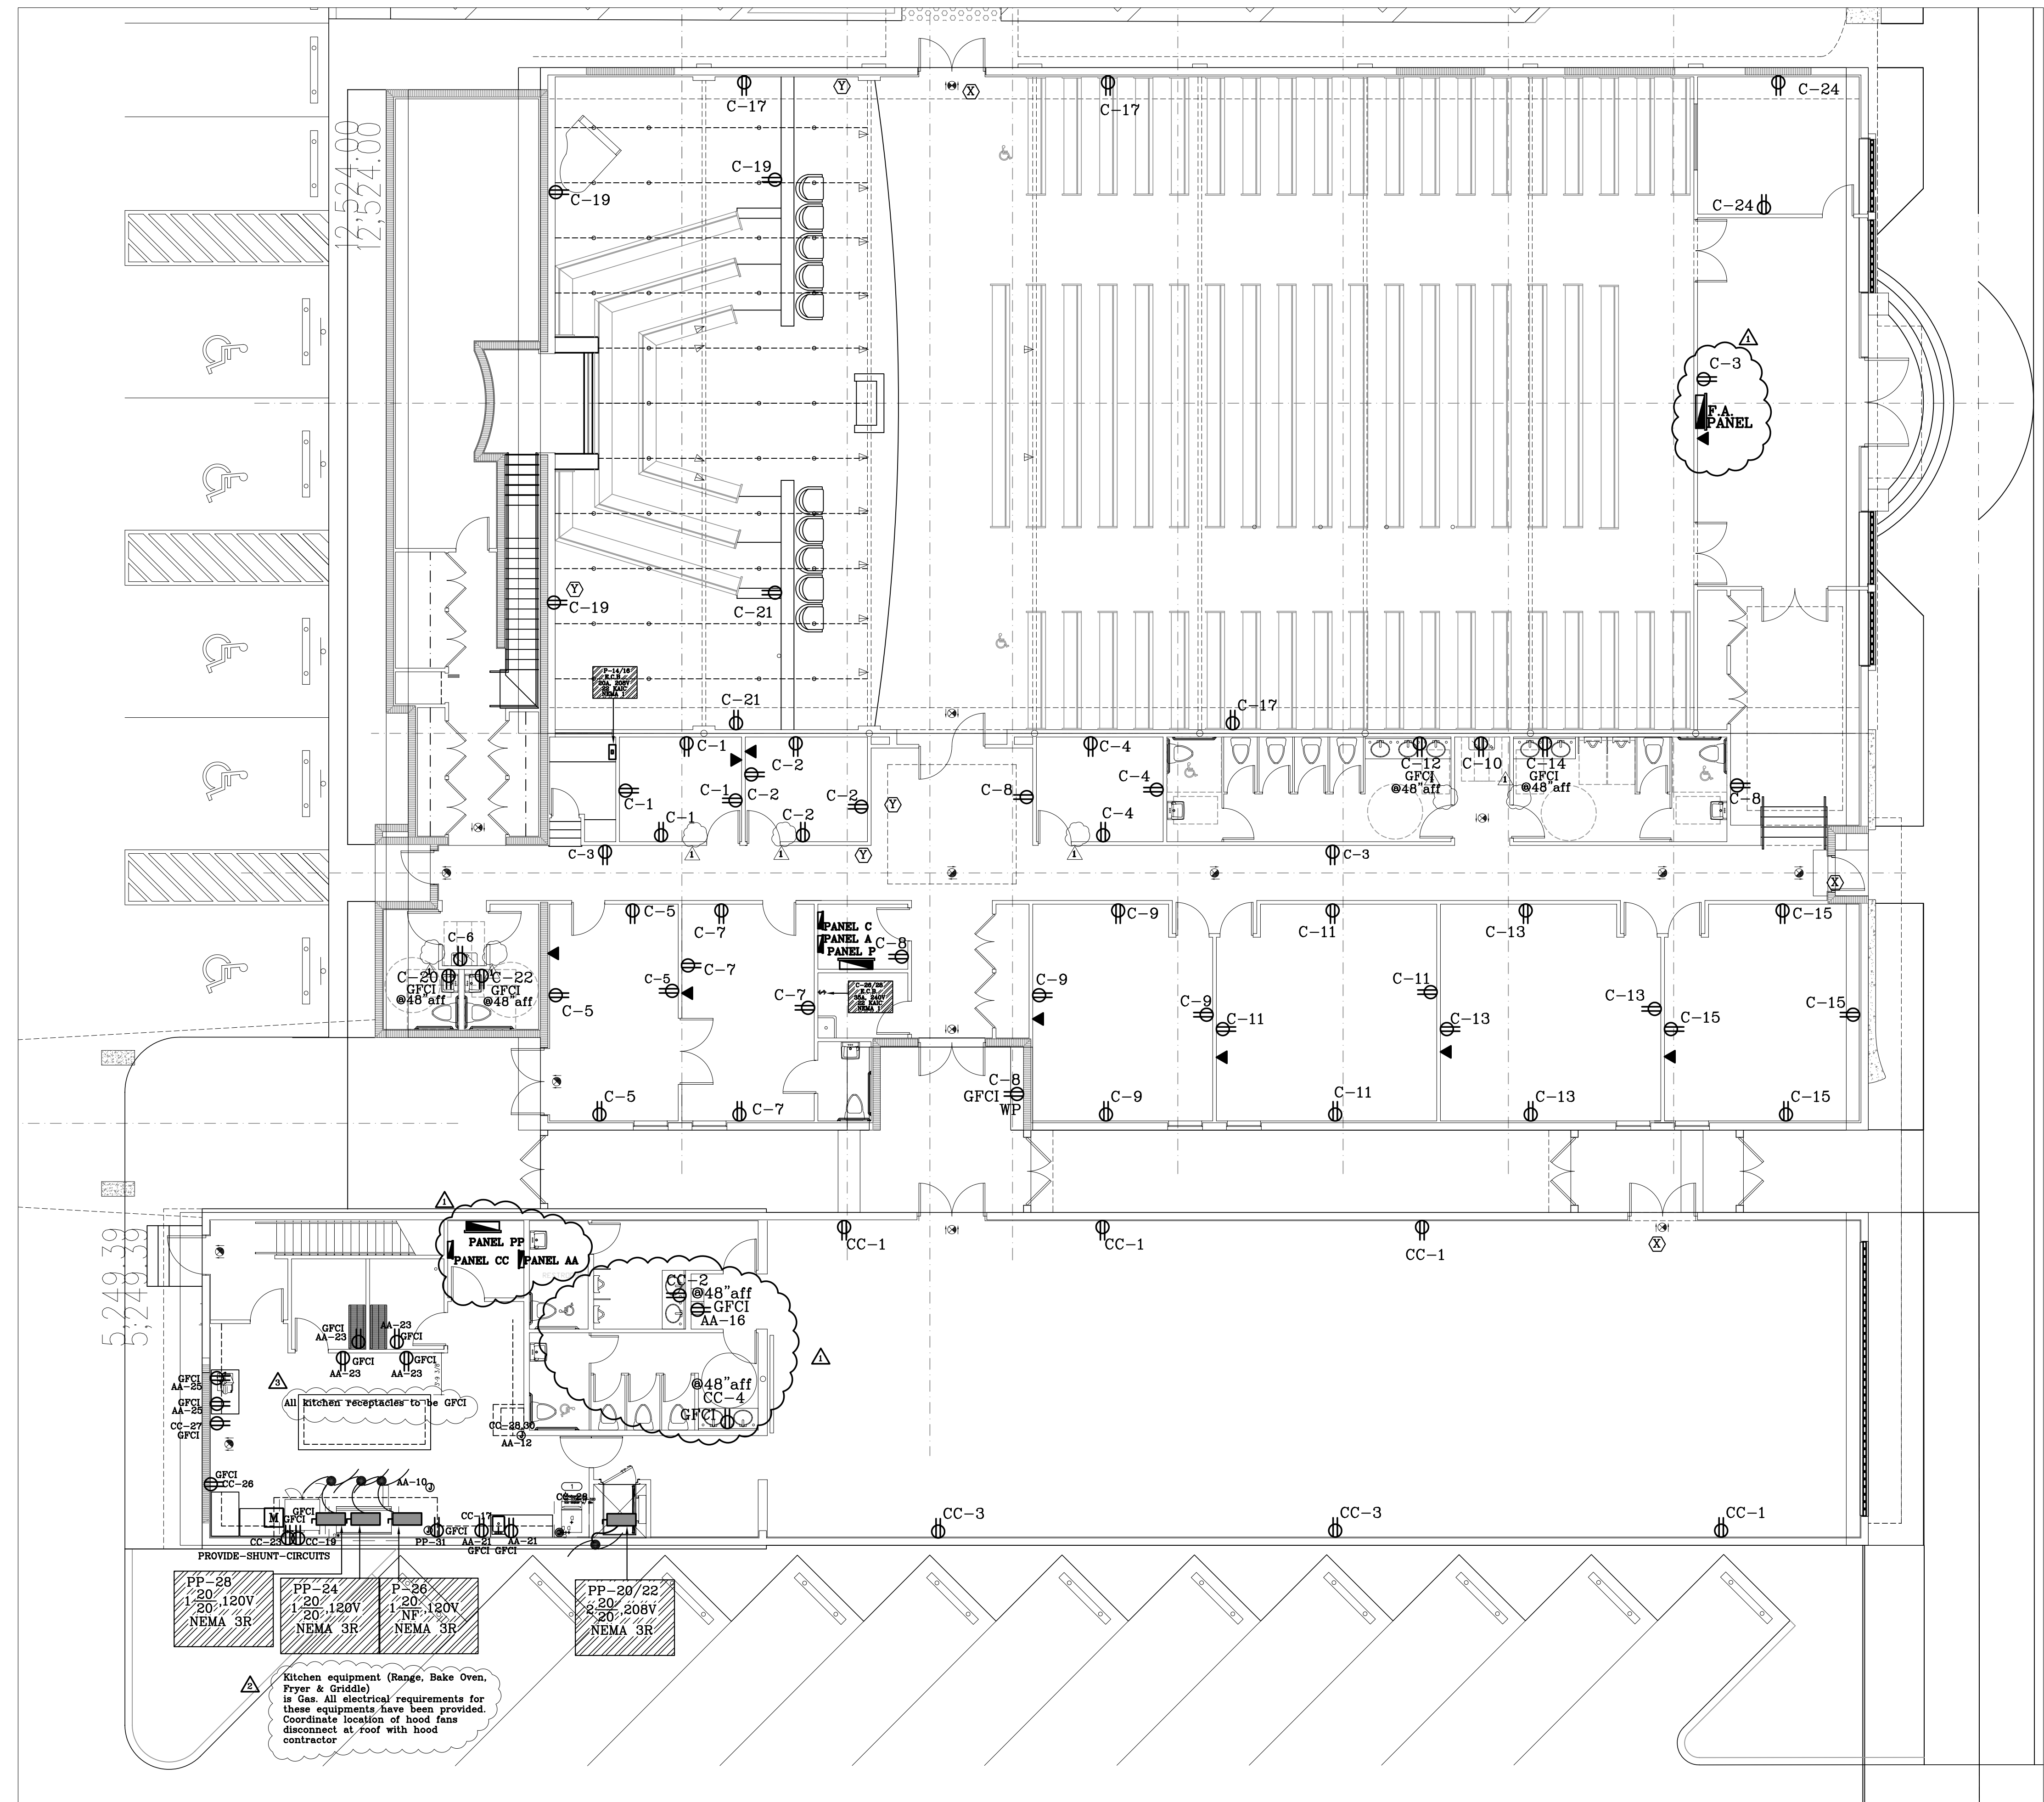

**ELECTRICAL POWER FLOOR PLAN**

SCALE: 1/8" = 1'-0"

DANIEL F. GUTIERREZ, P.E.  
 LIC. #049086  
 7328 SW 82 ST. B-214  
 MIAMI FL 33143  
 PH: (786) 499-4167  
 FAX: (305) 667-5262  
 CELL: 786-499-4167

DESIGN - INSPECTIONS

**First Haitian Free Church of Nazarene by Faith**  
 IN  
 ORLANDO FLORIDA

**FIRST HAITIAN  
 FREE CHURCH  
 OF NAZARENE**

308 SOUTH  
 ORANGE BLOSSOM TRAIL  
 ORLANDO, FLORIDA

- REVISIONS:
- 1 BLDG DEPT COMM 03-26-09
  - 2 BLDG DEPT COMM 08-31-09
  - 3 BLDG DEPT COMM 11-07-09

COMM. NO. 08-103

DATE:

DRAWN BY:

CHECKED BY:

**E-3**  
 4 OF 8

**RAMOSMARTINEZ**  
 ARCHITECTS  
 NEW YORK  
 NEW YORK  
 985-548-5005  
 305-548-5229  
 www.ramosmartinez.com  
 TELEPHONE: 985-548-5005  
 FACSIMILE: 305-548-5229  
 WEBSITE: www.ramosmartinez.com  
 MIAMI  
 MIAMI 10th AVENUE  
 MIAMI, FL 33135

AA 26000528