


FOUNDATION & FLOOR PLAN

SCALE: 1/8"=1'-0"

NOTES:

- 1) FLOOR SHALL BE 4" SLAB ON GRADE REINFORCED W/66-NI-4WH1.4 OVER 6 MIL POLYETHYLENE VAPOR BARRIER AND MINIMUM 4" OF WASHED GRAVEL.
- 2) TOP OF SLAB SHALL BE AT ELEVATION 0'-0" (REF. EL. 404.25') UNLESS OTHERWISE NOTED.
- 3) TOP OF FOOTING ELEVATIONS ARE SHOWN THIS (000.00) ON PLAN.
- 4) DROP FOOTING ELEVATIONS AS REQUIRED TO OBTAIN DESIGN SOIL BEARING OR TO CLEAR UNDERGROUND PIPING. SEE PLUMBING DRAWINGS FOR INVERT ELEVATIONS.
- 5) SEE SITE PLAN FOR ALL EXTERIOR WORK SUCH AS SIDEWALKS, PAVING, CURBS & GUTTERS, ETC.
- 6) C.J. DENOTES CONTROL JOINT. SEE TYPICAL DETAIL.
- 7) GENERAL CONTRACTOR TO COORDINATE ALL DIMENSIONS AND ELEVATIONS WITH THE ARCHITECTURAL DRAWINGS AND RESOLVE ALL DISCREPANCIES WITH THE ARCHITECT PRIOR TO POURING CONCRETE.

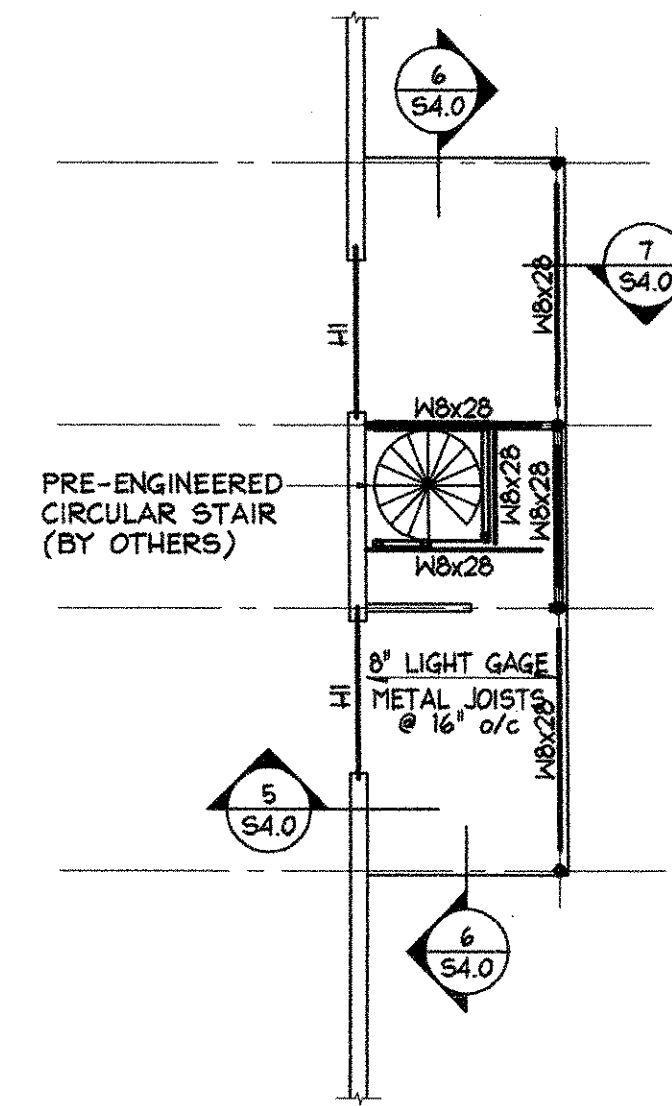

MEZZANINE FRAMING PLAN
SCALE: 1/8"=1'-0"

COLUMN SCHEDULE			
MARK	SIZE	BASE PLATE	ANCHOR ROD (MSA, Gr. 36)
C1	HSS60x3/8	3/4 x 14 x 1'-2"	(4) 3/4"Ø
C2	4"Ø STD. PIPE	3/4 x 10 x 0'-10"	(4) 3/4"Ø
C3	6" Ø POST (BY SPIRAL STAIR MANUFACTURER)	-	-


PIER SCHEDULE		
MARK	SIZE	REINFORCING
P1	20' x 20' CONC.	(8) #7 VERT. w/ #3 TIES @ 12"

FOOTING SCHEDULE (ALLOWABLE SOIL BEARING PRESSURE=1500 psf)		
MARK	SIZE	REINFORCING
F20.12	2'-0" W x 12' H (CONT.)	(3) #4 LWB #4 @ 24" SHB
F40	4'-0" x 4'-0" x 12"	(4) #4 EWB
F66	6'-6" x 6'-6" x 14"	(7) #5 EWB

Copyright 2005 Philip Aaron Lacy, Architect. All rights reserved. No portion of this document may be reproduced without written permission.

Date:	
Revisions:	

Consultants:

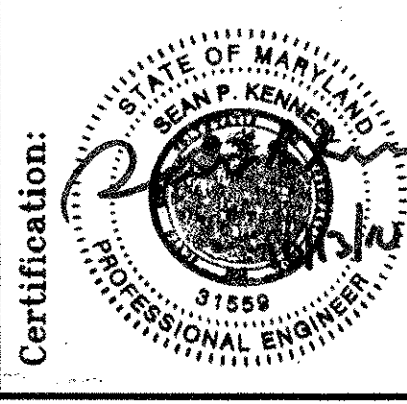

Project Title:
MIRACLE TEMPLE ASSEMBLY OF GOD
14111 ADDERTON ROAD
SILVER SPRING, MARYLAND 20906
FOUNDATION PLAN

Philip Aaron Lacy, Architect
6188 Oxon Hill Road, Suite 303
Oxon Hill, Maryland 20745
Phone: 301-567-8223

Date: 5-9-06
Scale: AS NOTED
Drawn:
Checked:
File No.

Drawing No.
S1.0
of

PERMIT SET
10-13-10
ODONELL & NACCARATO, INC.
STRUCTURAL ENGINEERS
9900 MAIN STREET
SUITE 502
FAIRFAX, VIRGINIA 22031
TELEPHONE: (703) 451-5222
FAX: (703) 451-0522
Project No. 2270.000