

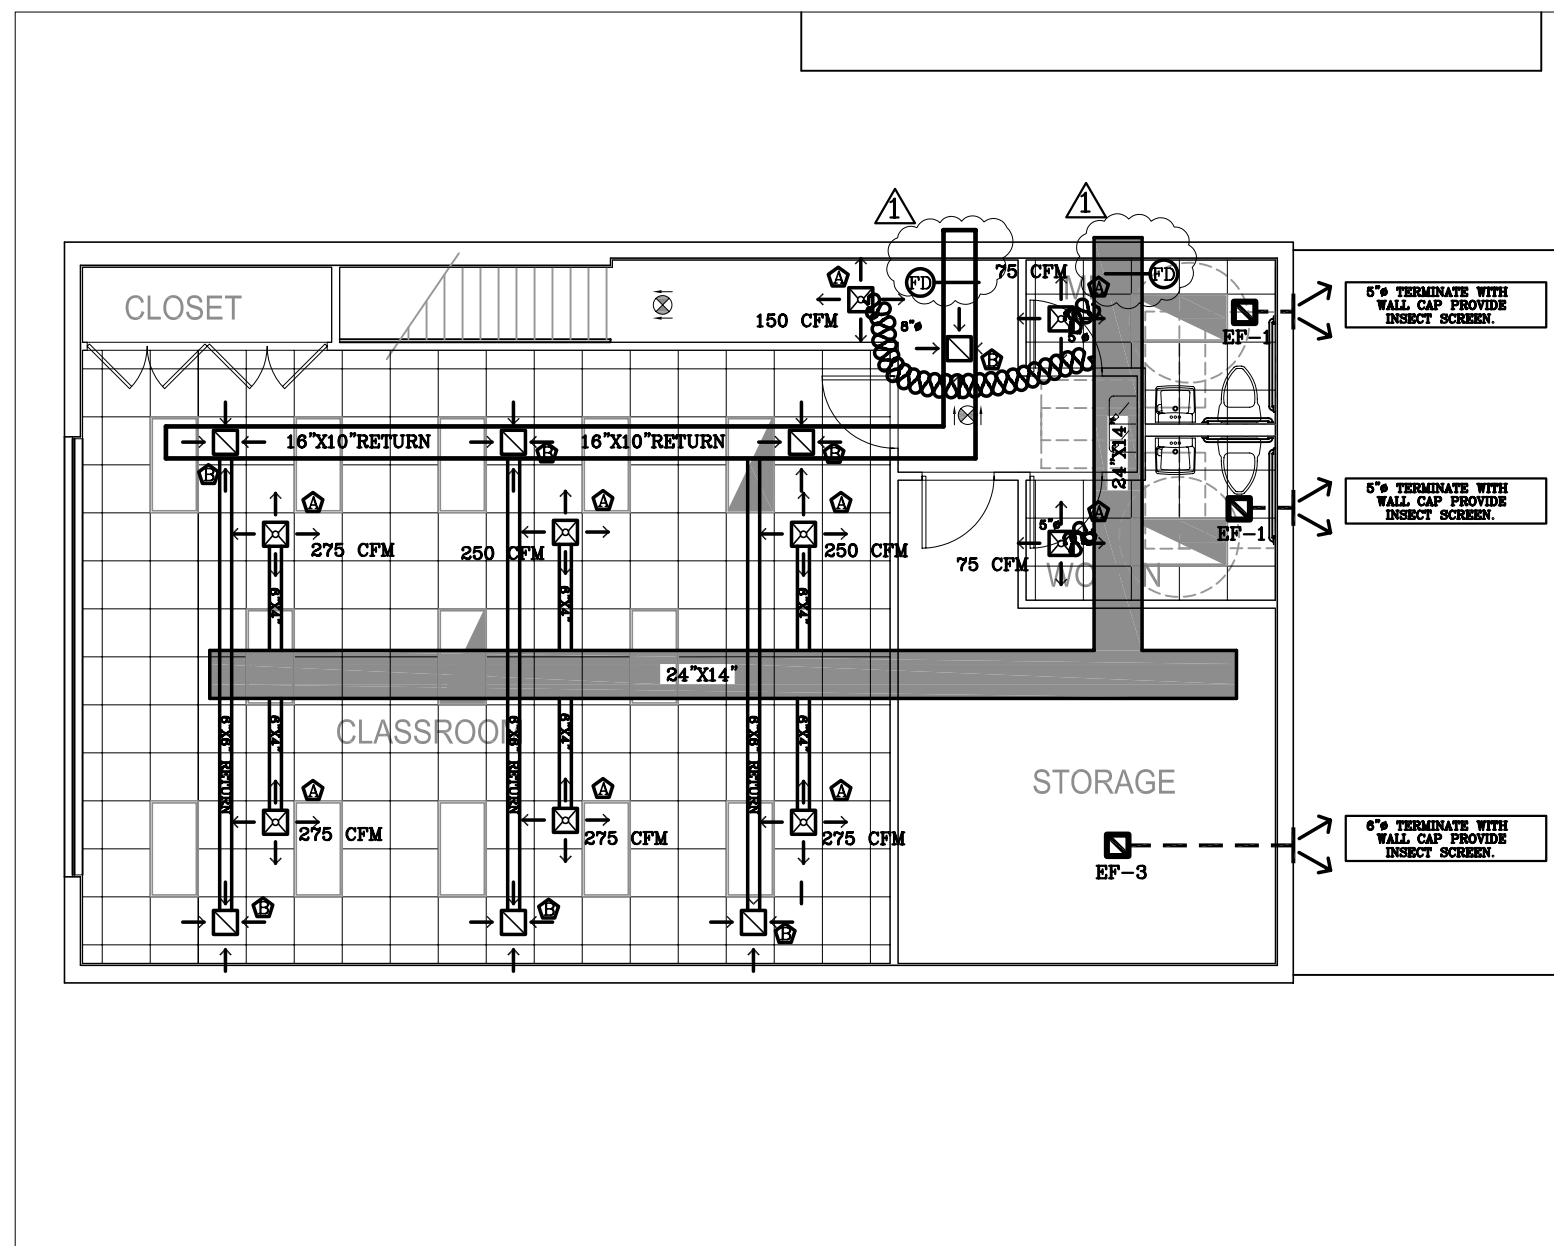


COPYRIGHT - 2008 - RAMOSMARTINEZ architects, inc. All ideas, designs and details indicated or represented by this drawing, created and developed for use on this project, are owned by, and are legal property of RamosMartinez Architects, Inc. Use, reproduction, distribution or alteration is prohibited without written authorization from the Architect.

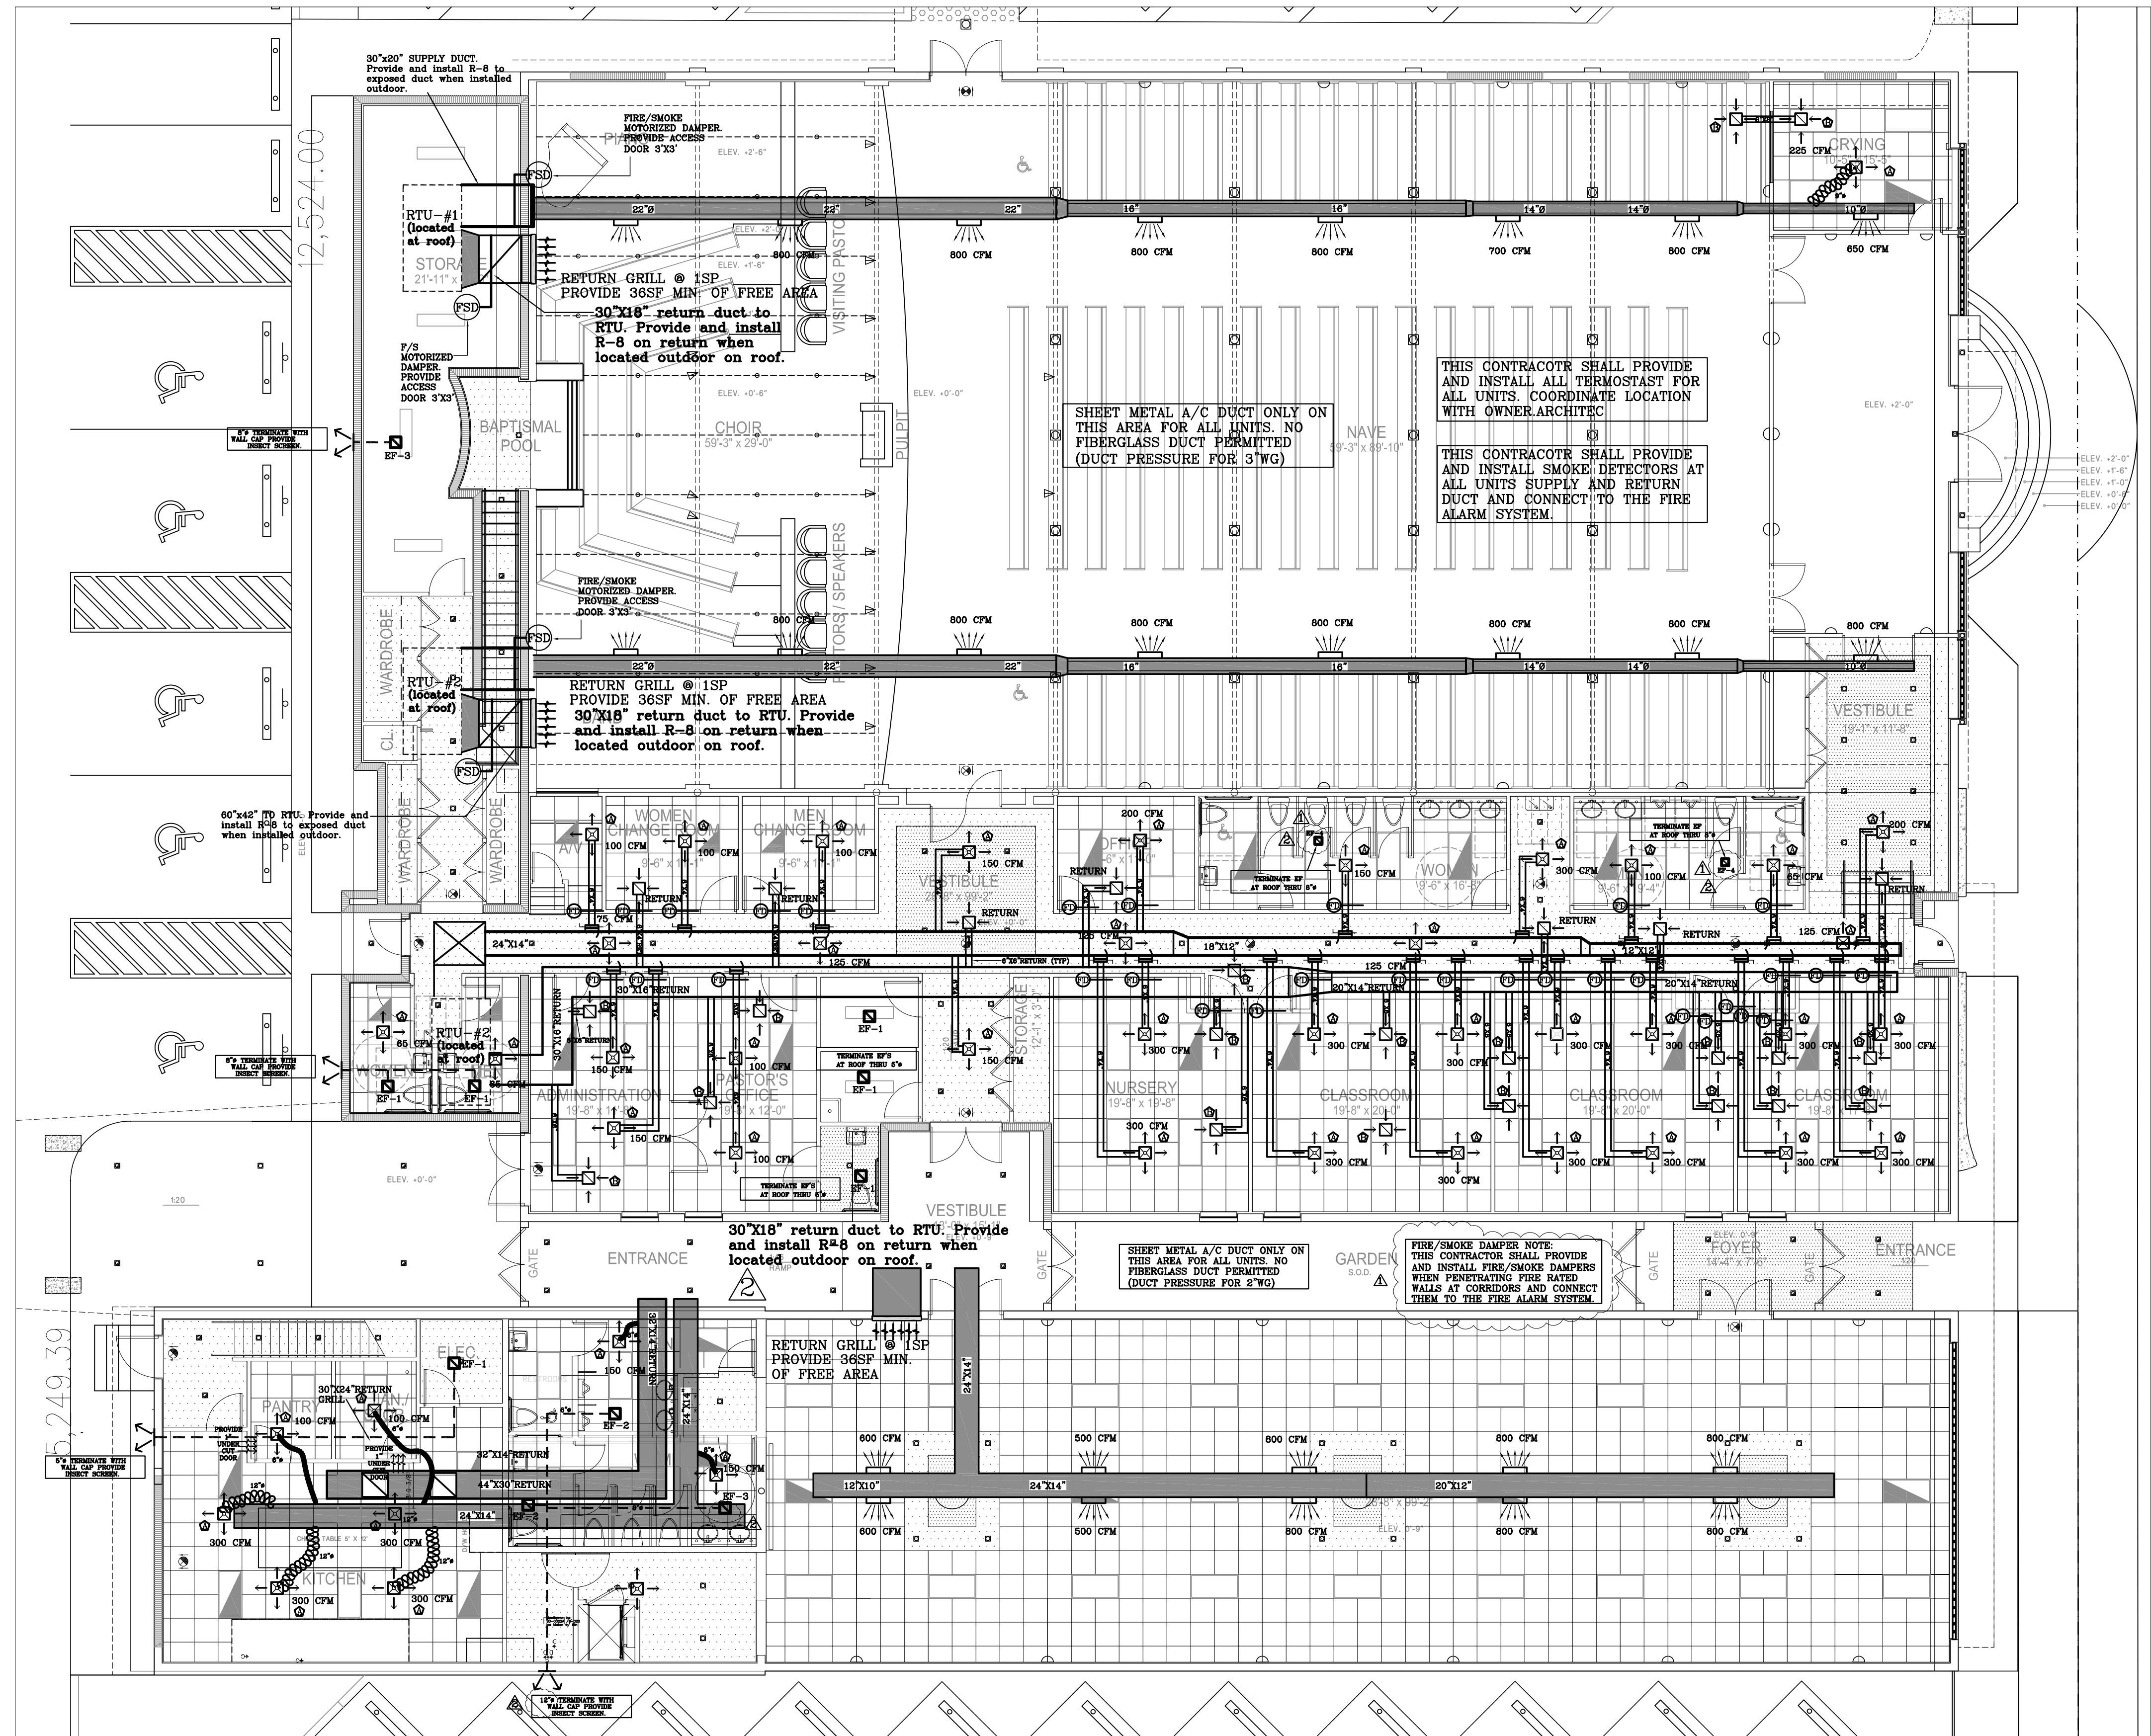

MECHANICAL SECOND FLOOR PLAN
SCALE: 1/8" = 1'-0"

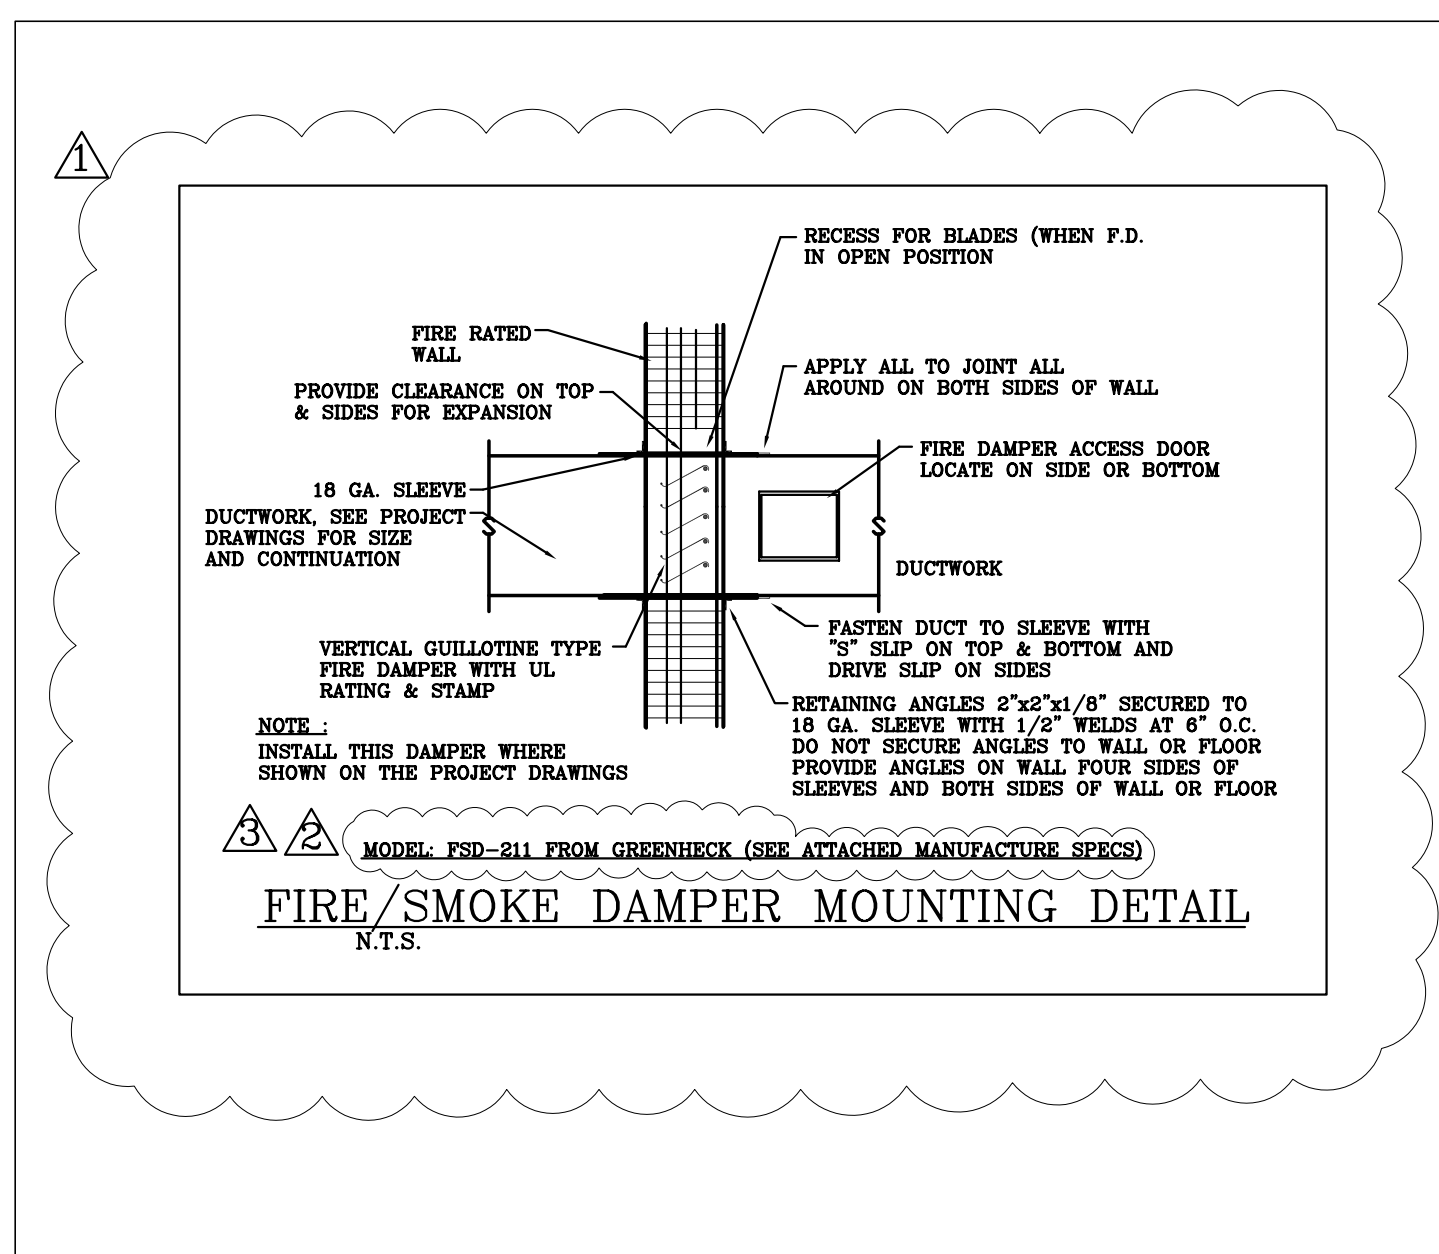

MECHANICAL FIRST FLOOR PLAN
SCALE: 1/8" = 1'-0"

DANIEL F. GUTIERREZ, P.E.
LIC. #049086

7328 SW 82 ST. B-214
MIAMI FL 33143
PH: (786) 499-4167
FAX: (305) 667-5262
CELL: 786-499-4167

DESIGN - INSPECTIONS

RAMOSMARTINEZ
ARCHITECTS
NEW YORK
NEW YORK
TELEPHONE: 305-548-5229
FACSIMILE: 305-548-5229
WEBSITE: www.ramosmartinez.com
MIAMI
MIAMI, 10th AVENUE
MIAMI, FL 33135

First Haitian Free Church of Nazarene by Faith

IN ORLANDO FLORIDA

FIRST HAITIAN FREE CHURCH OF NAZARENE

308 SOUTH ORANGE BLOSSOM TRAIL
ORLANDO, FLORIDA

- REVISIONS:
- 1 BLDG DEPT COMM 03-26-09
 - 2 BLDG DEPT COMM 08-31-09
 - 3 BLDG DEPT COMM 11-09-09

COMM. NO. 08-03

DATE:

DRAWN BY:

CHECKED BY:

2
1

M-1

1 OF 6