

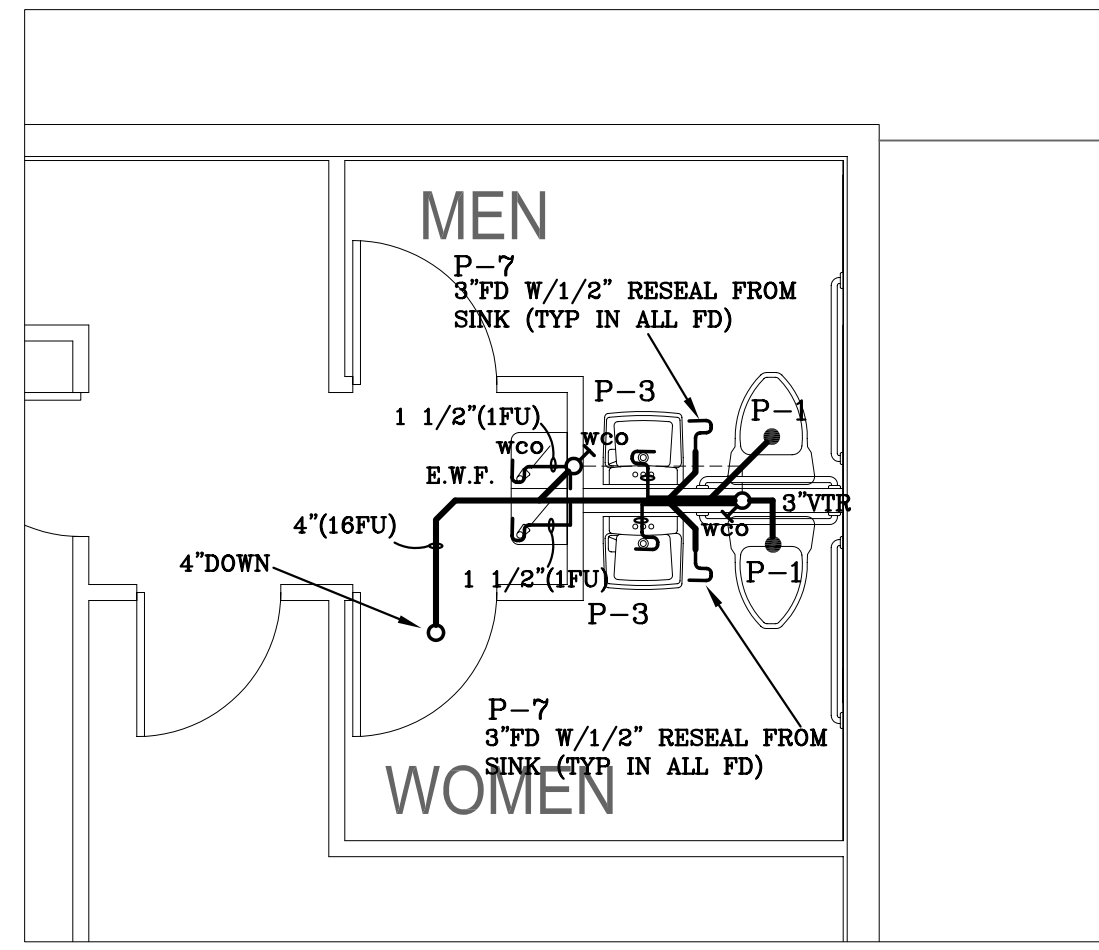



COPYRIGHT - 2008 - RAMOSMARTINEZ architects, inc. All ideas, designs and details indicated or represented by this drawing, created and developed for use on this project, are owned by, and are legal property of RamosMartinez Architects, Inc. Use, reproduction, distribution or alteration is prohibited without written authorization from the Architect.

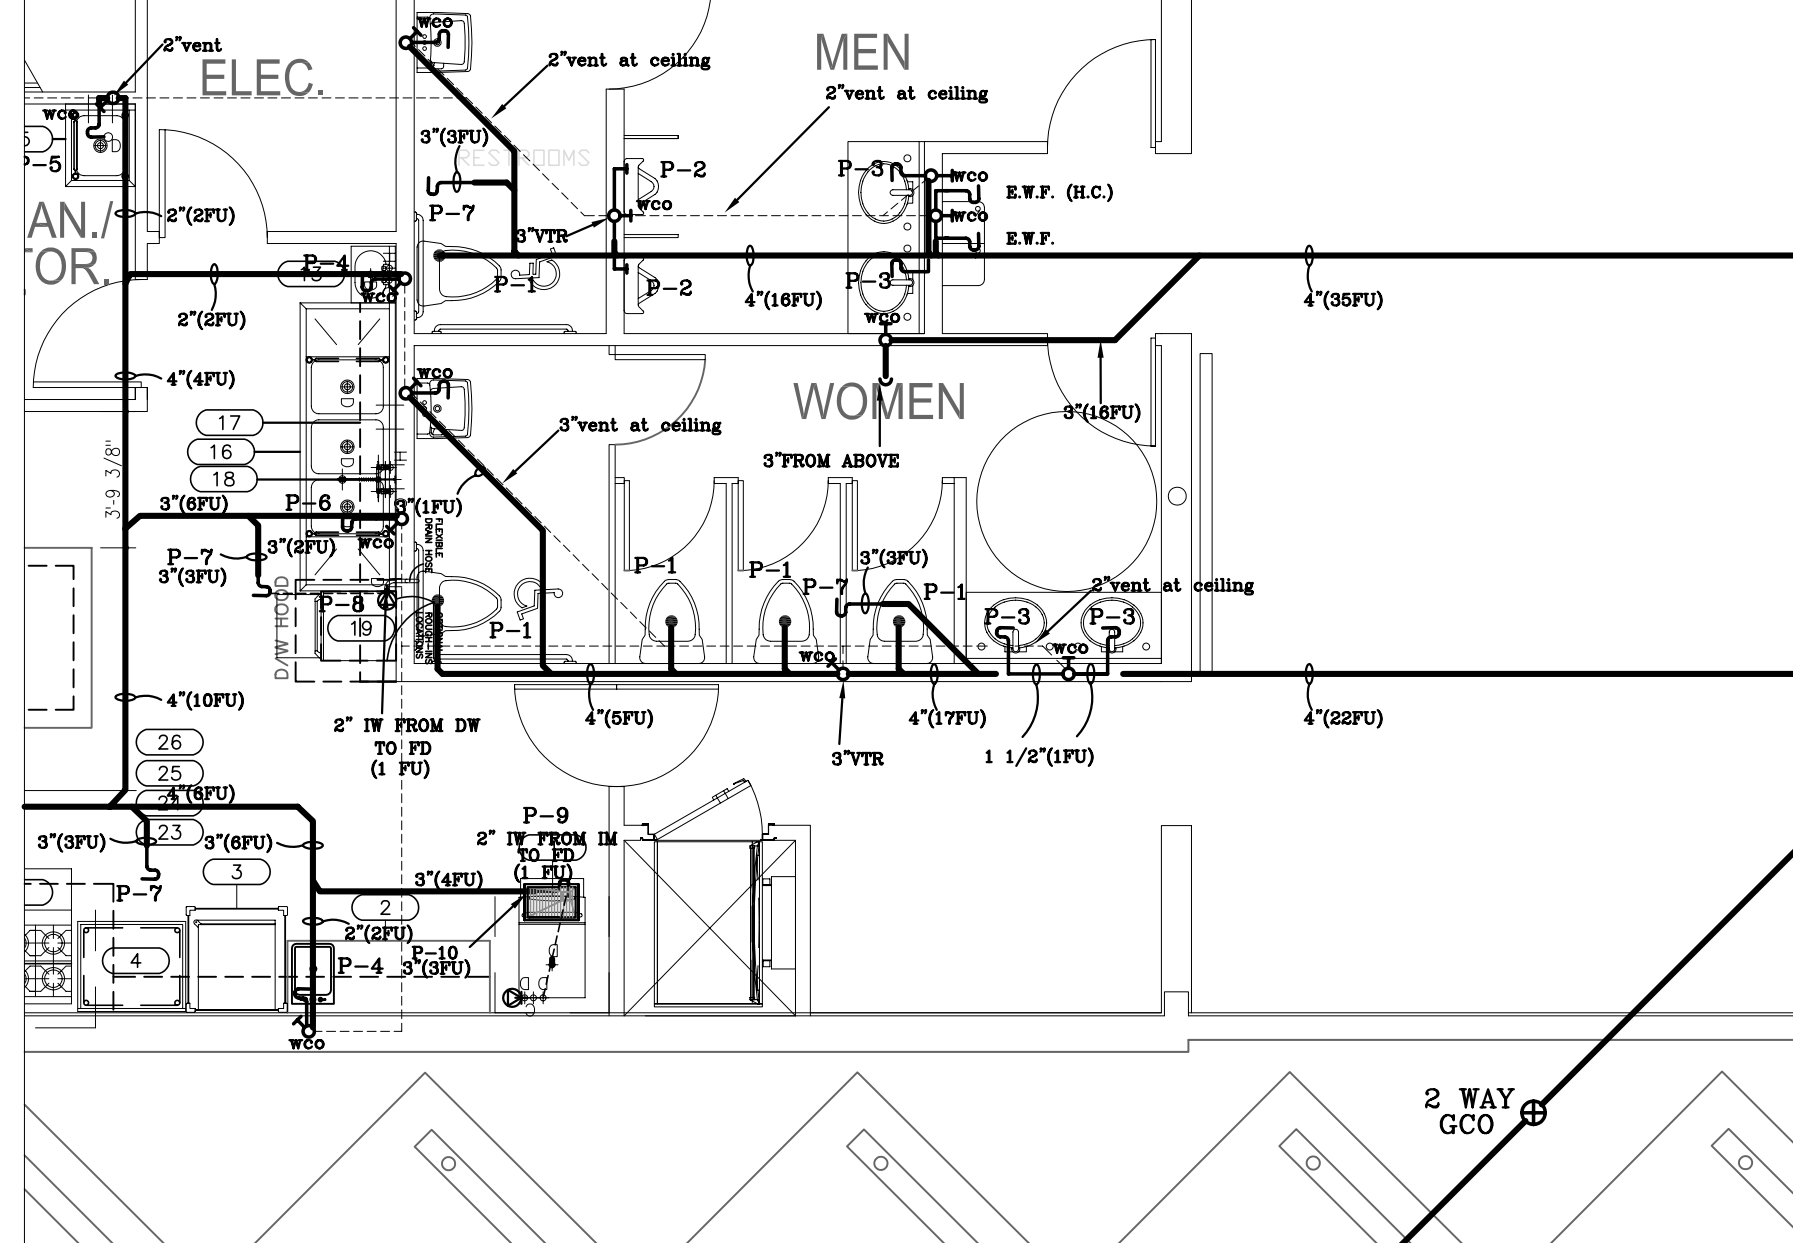


**PLUMBING SECOND DRAIN PLAN**  
SCALE: 1/4" = 1'-0"

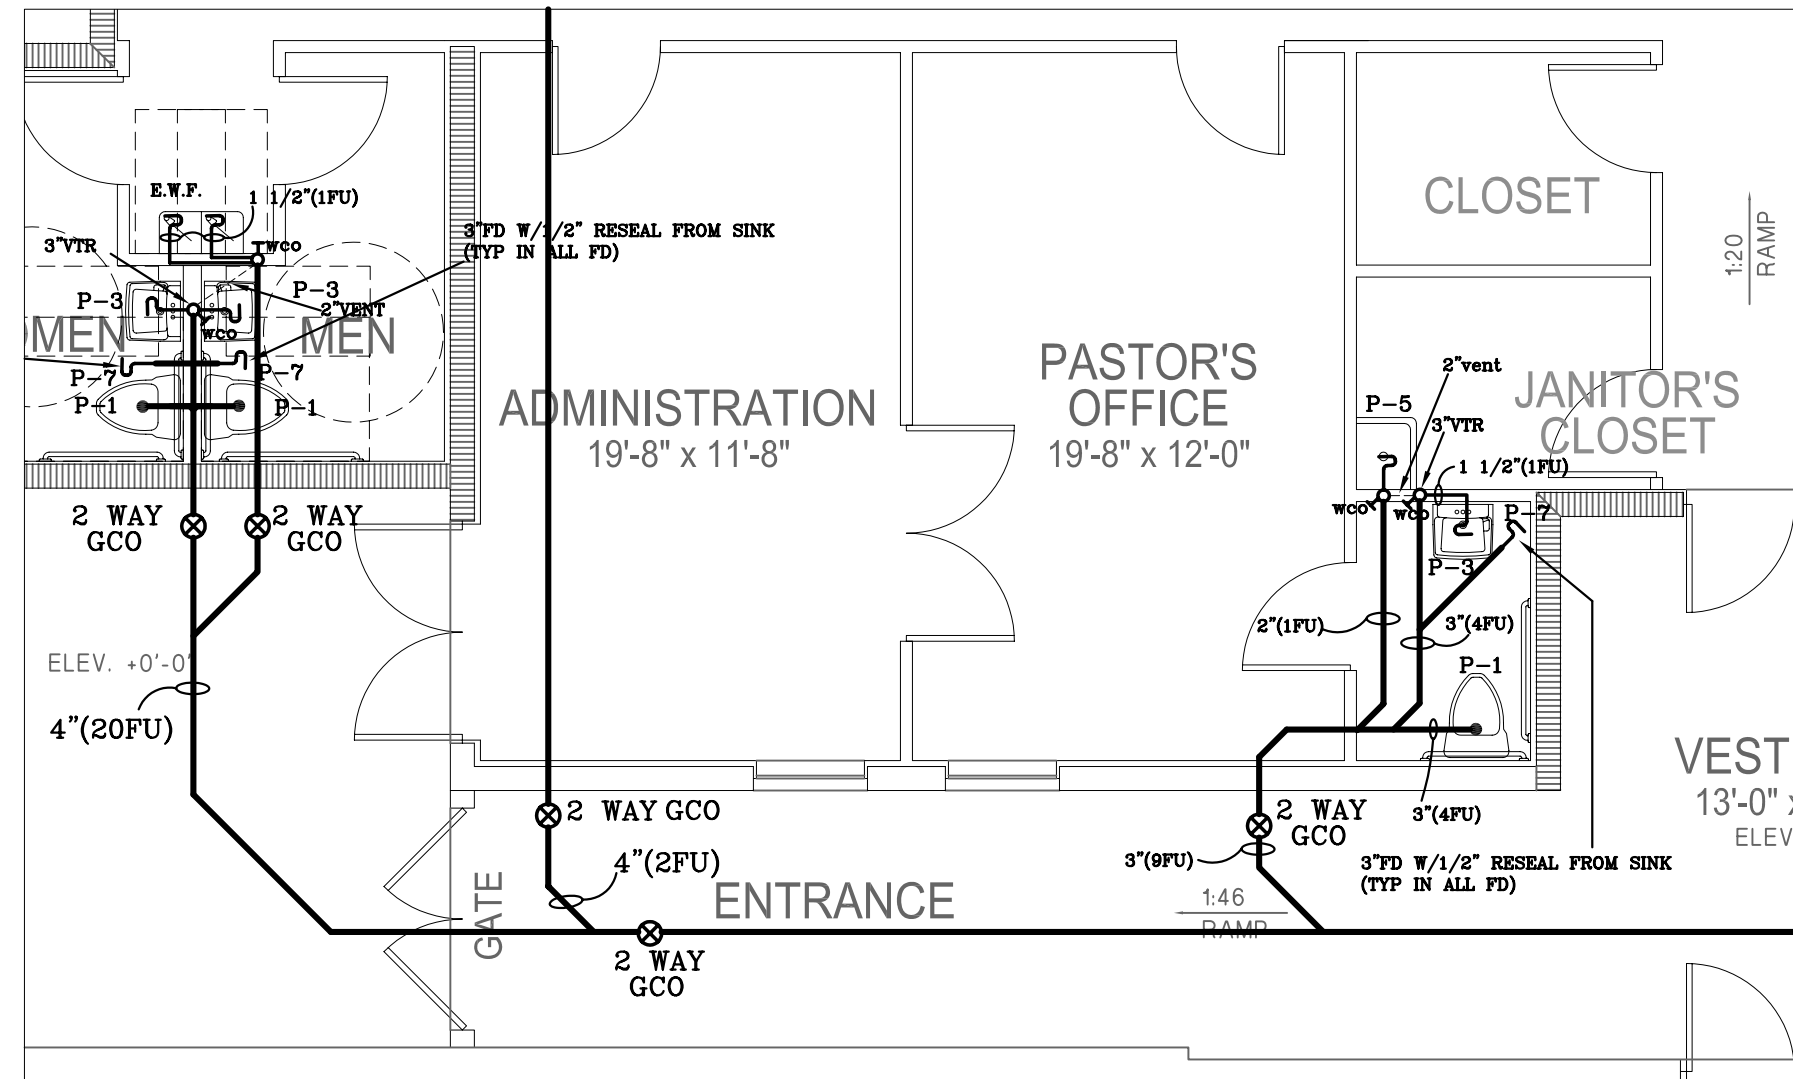

**ENLARGED PLUMBING DRAIN FLOOR PLAN**  
SCALE: 3/16" = 1'-0"

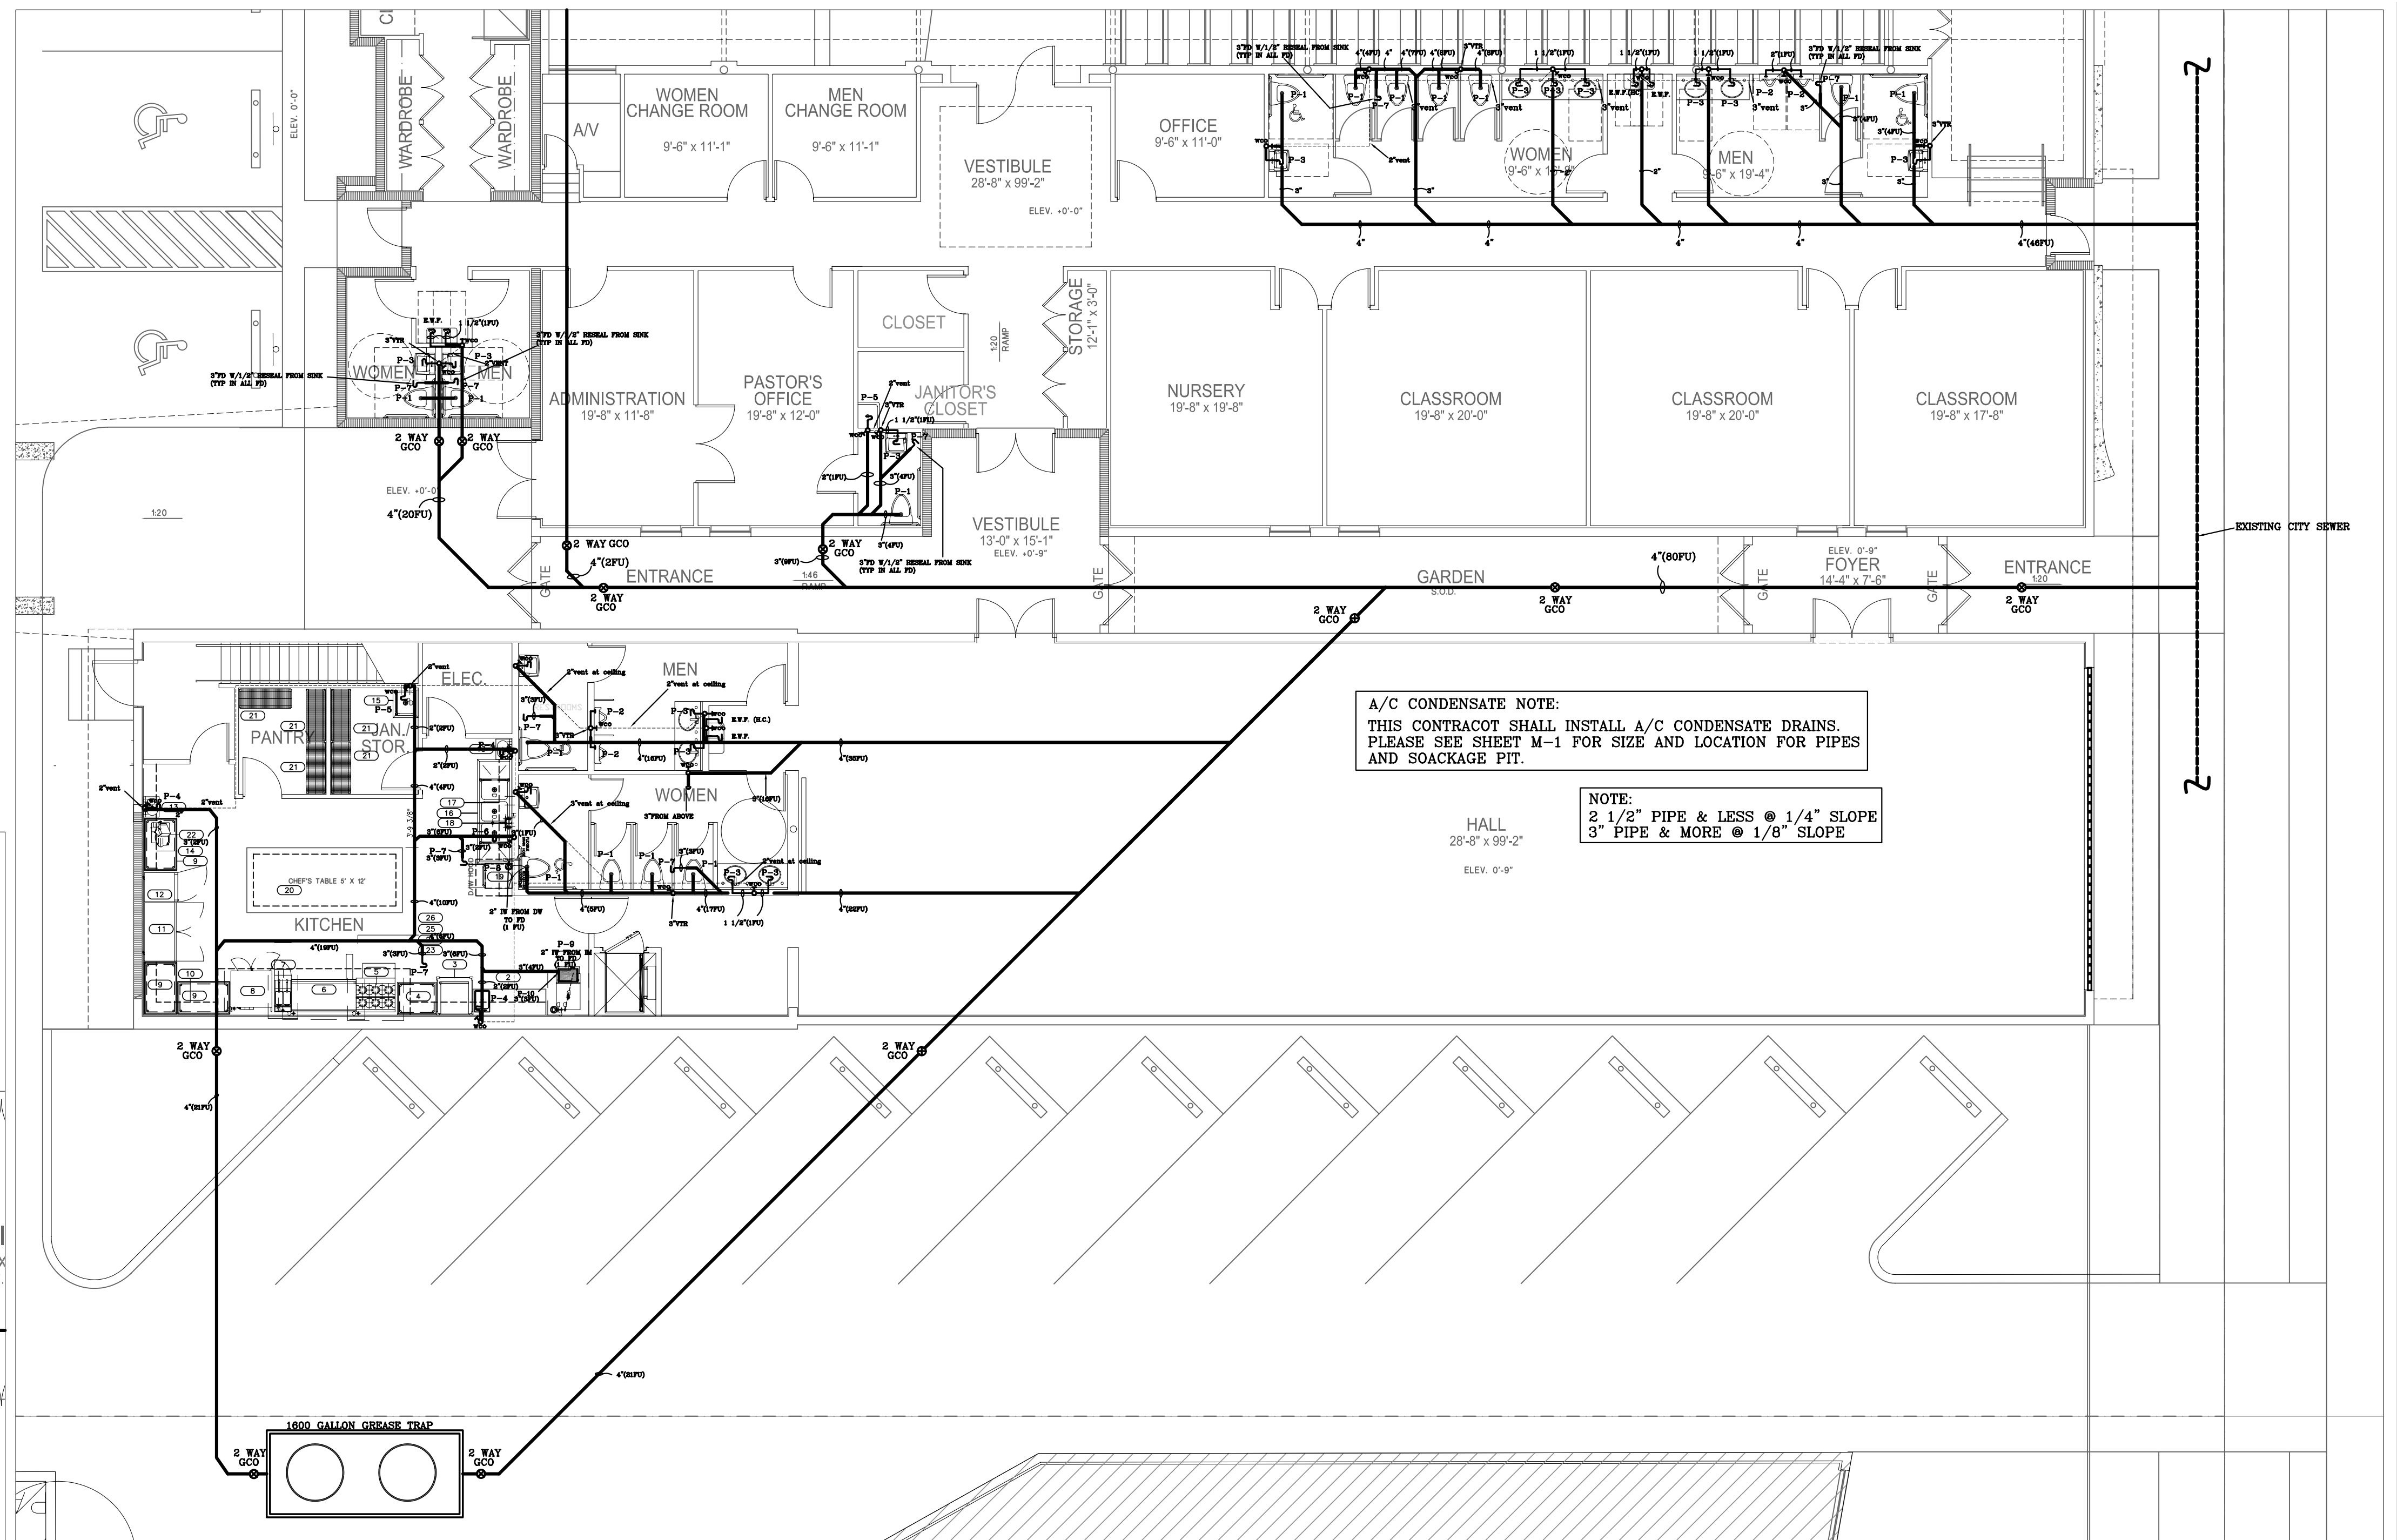

**PLUMBING DRAIN FLOOR PLAN**  
SCALE: 1/8" = 1'-0"

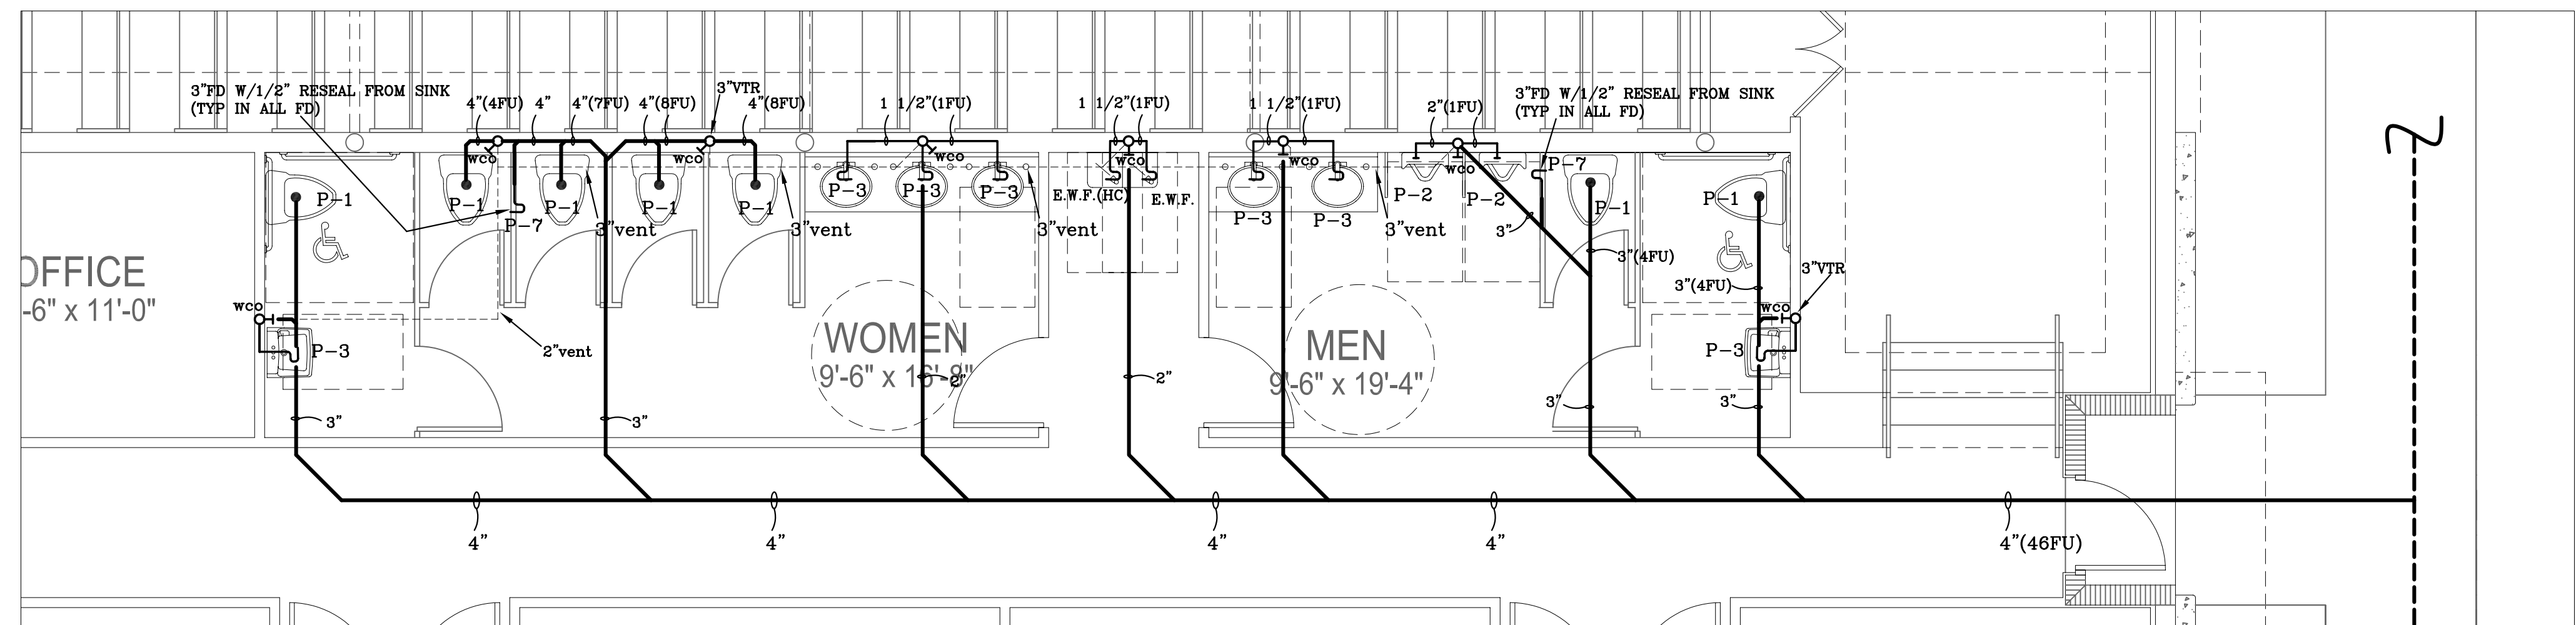

**ENLARGED PLUMBING DRAIN FLOOR PLAN**  
SCALE: 1/4" = 1'-0"

DANIEL F. GUTIERREZ, P.E.  
 LIC. #049086  
 7328 SW 82 ST B-214  
 MIAMI FL 33143  
 PH: (786) 499-4167  
 FAX: (305) 867-5262  
 CELL: 786-499-4167

DESIGN - INSPECTIONS

**RAMOSMARTINEZ**  
ARCHITECTS, INC.

**First Haitian Free Church of Nazarene by Faith**  
IN ORLANDO FLORIDA

**FIRST HAITIAN FREE CHURCH OF NAZARENE**

308 SOUTH ORANGE BLOSSOM TRAIL  
ORLANDO, FLORIDA

REVISIONS:  
1 BLDG DEPT COMM  
03-26-09

COMM. NO. 08-03

DATE:

DRAWN BY:

CHECKED BY:

P-1

1 OF 7

305-548-5005  
 305-548-5009  
 www.ramosmartinez.com  
 NEW YORK  
 NEWARK, NJ  
 JERSEY CITY, NJ 07310  
 TELEPHONE:  
 FACSIMILE:  
 WEBSITE: