



**ROOF FRAMING PLAN**  
1/2"=1'-0"

- NOTES**
1. (DN) DESIGNATE A CONCENTRATED LOAD IN THIS LOCATION.
  2. LT. BOLD STEEL LABEL DESIGN BUILD BY SUPPLIER (TYP)
  3. BOLD STEEL LABEL DESIGN BUILD BY SUPPLIER (TYP)
  4. BOLD STEEL LABEL DESIGN BUILD BY SUPPLIER (TYP)
- DESIGNER, O.C. TO COORDINATE BETWEEN GULUWAM & STEEPLE SUPPLIERS AND SUBMIT IT TO STRUCTURAL ENGINEER FOR REVIEW AND APPROVAL CONNECTION TO BE DESIGNED FOR AN OVERTURNING MOMENT OF 25,000 FT-LBS

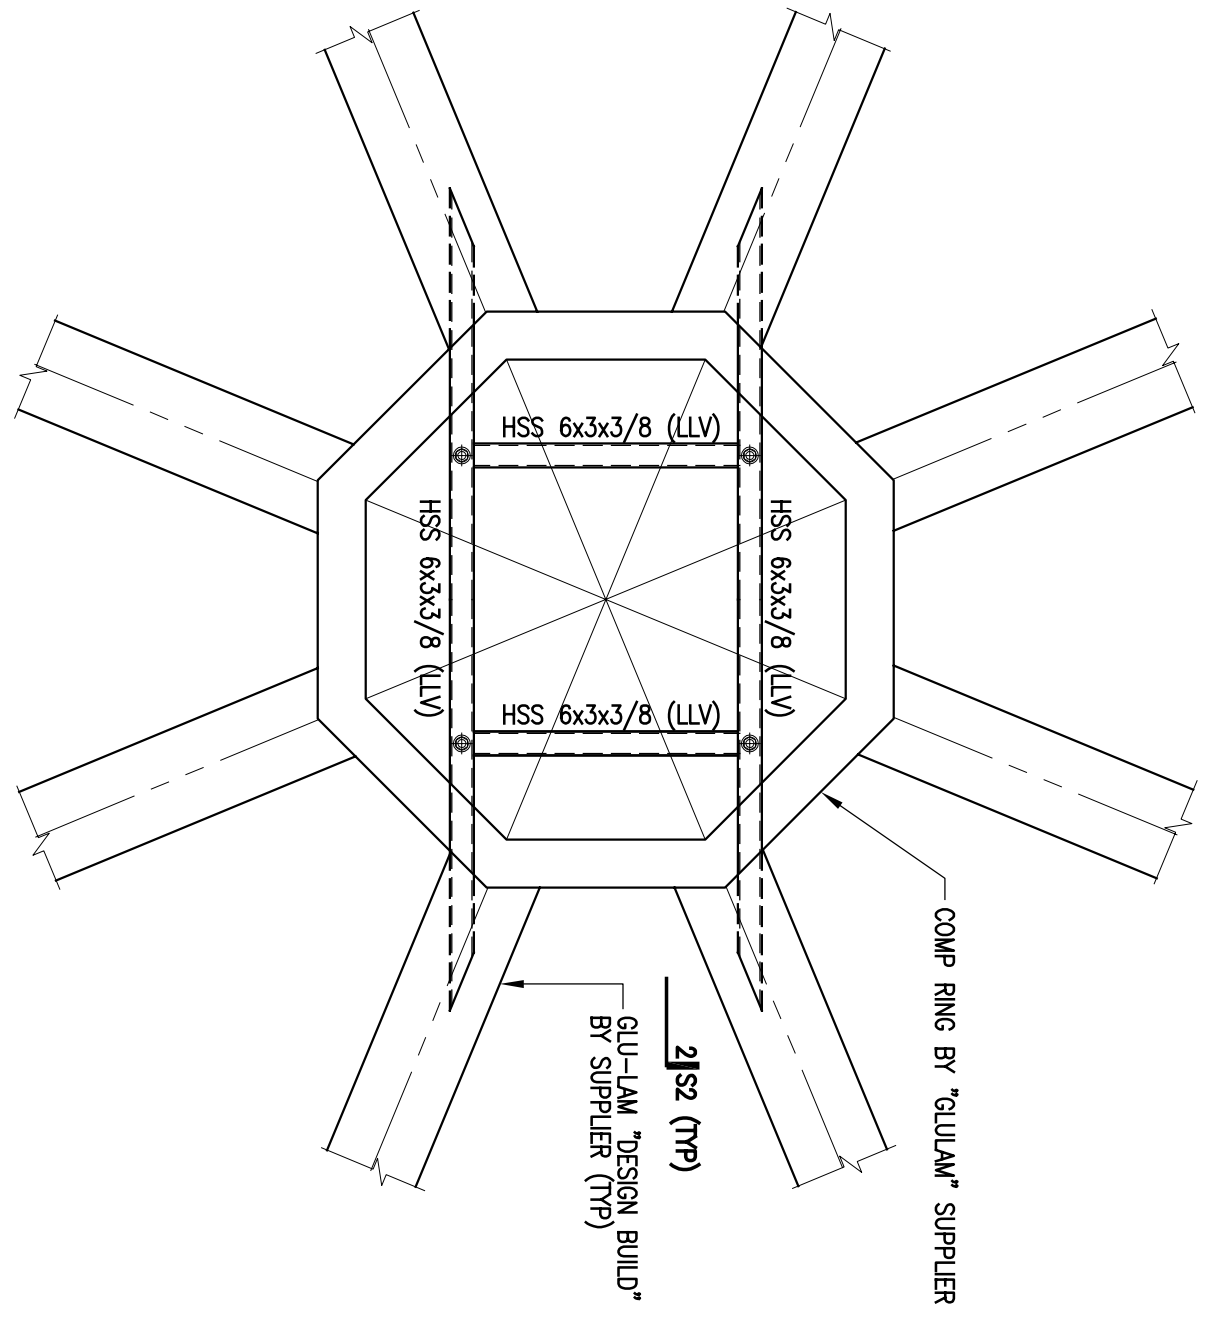

**PART PLAN AT STEEPLE BASE 1-S2**  
1/2"=1'-0"

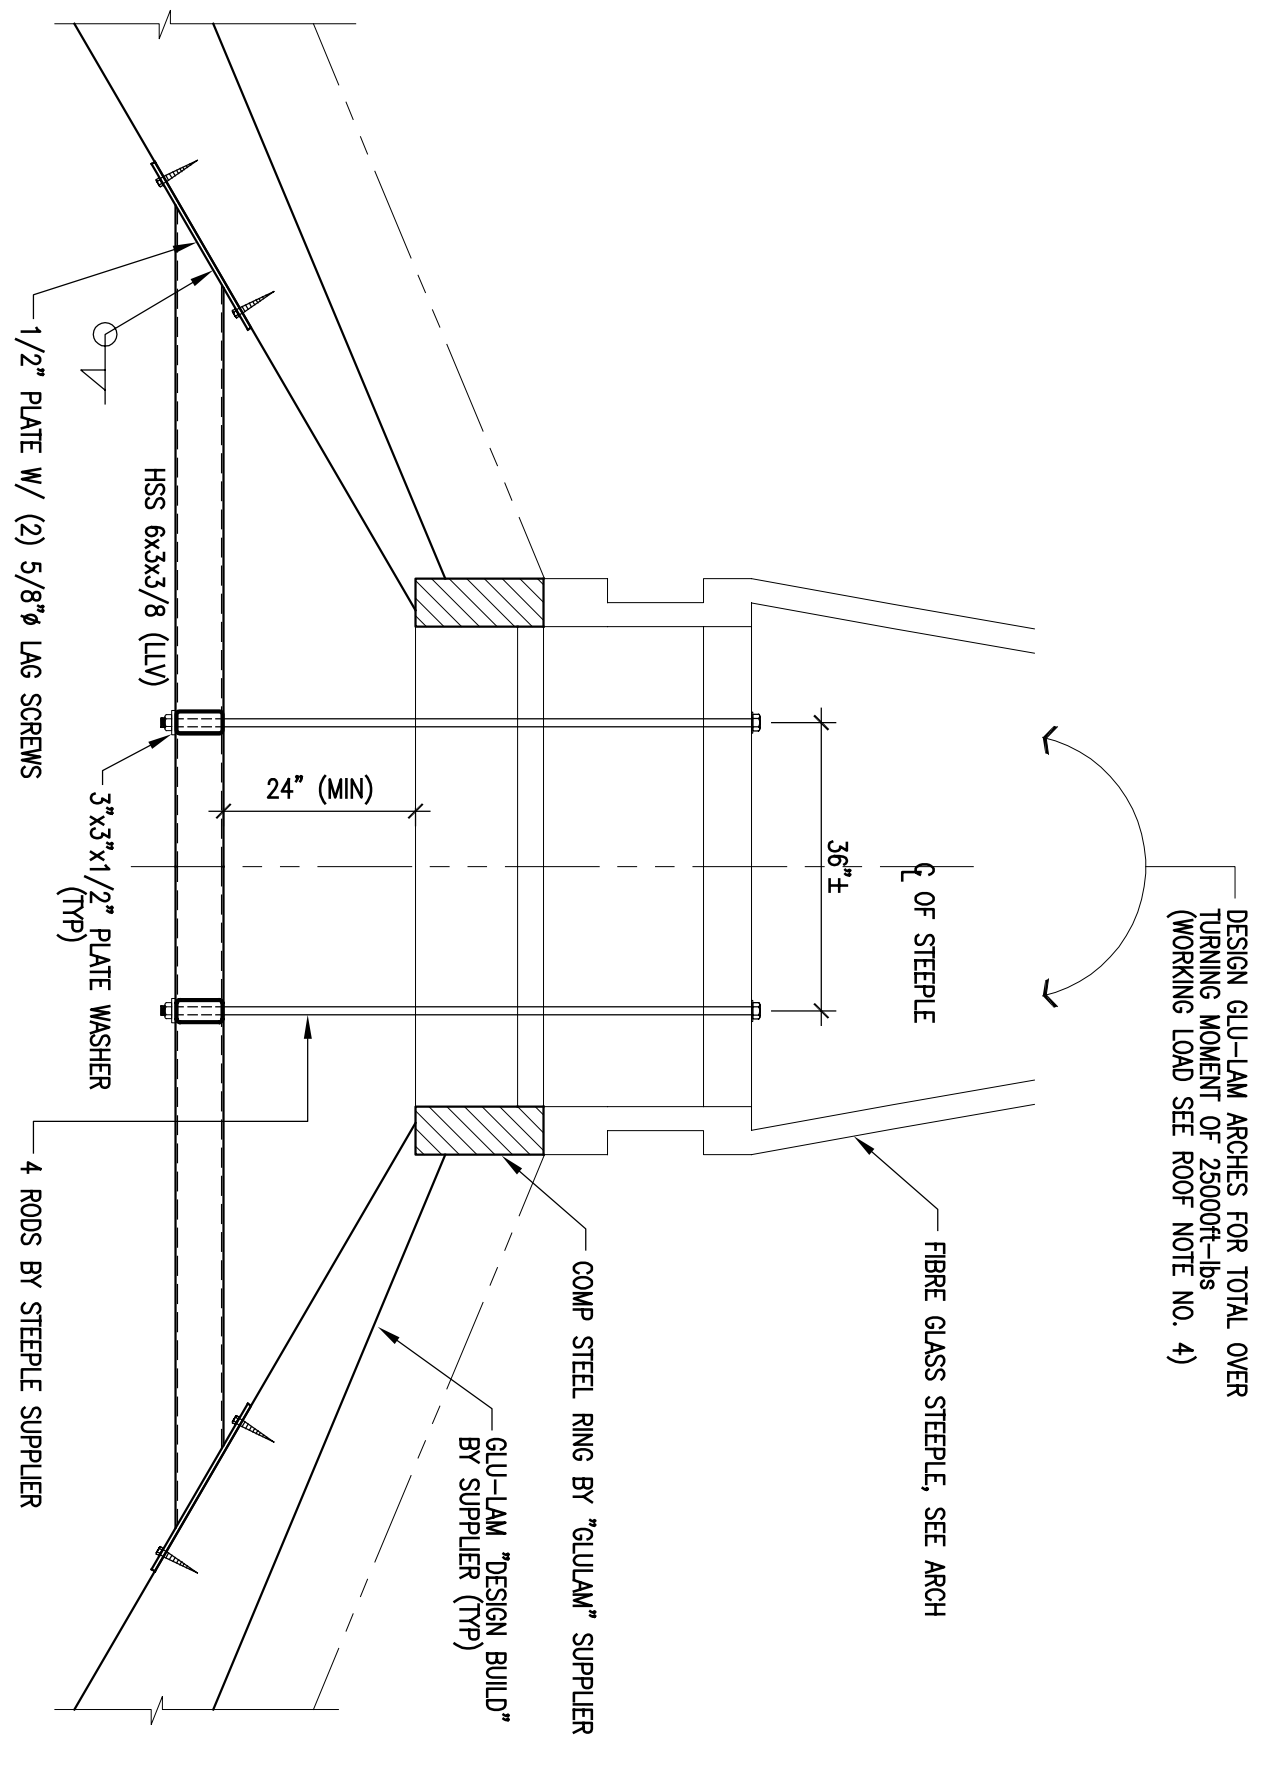

**SECTION 2-S2**  
1/2"=1'-0"

STEEPLE ATTACHMENT TO THE ROOF BY STEEPLE SUPPLIER TO BE SUBMITTED TO THE E.O.R. FOR HIS REVIEW AND APPROVAL

Date: NOV. 21, 2005  
Scale: AS NOTED  
Drawn:  
Checked:  
File No.  
Drawing No.

S2

Philip Aaron Lacy, Architects  
6188 Oxon Hill Road, Suite 303  
Oxon Hill, Maryland 20745  
Phone: 301-567-8223

Project Title:  
*BETH SHALOM A.M.E. ZION CHURCH*  
2501 RITCHIE ROAD  
DISTRICT HEIGHTS, MARYLAND 20735

**ROOF FRAMING PLAN**

Certification:

Consultants:  
**Tadger Cohen Edelson Assoc.**  
CONSULTING STRUCTURAL ENGINEERS

1109 Spring St. Suite #510  
Oxon Hill, MD 20745  
(301) 567-1850  
(301) 568-1966

Silver Spring  
MD 20910

104043.00

Revisions:	Date: