




EAST ELEVATION  
SCALE: 1/8" = 1'-0"

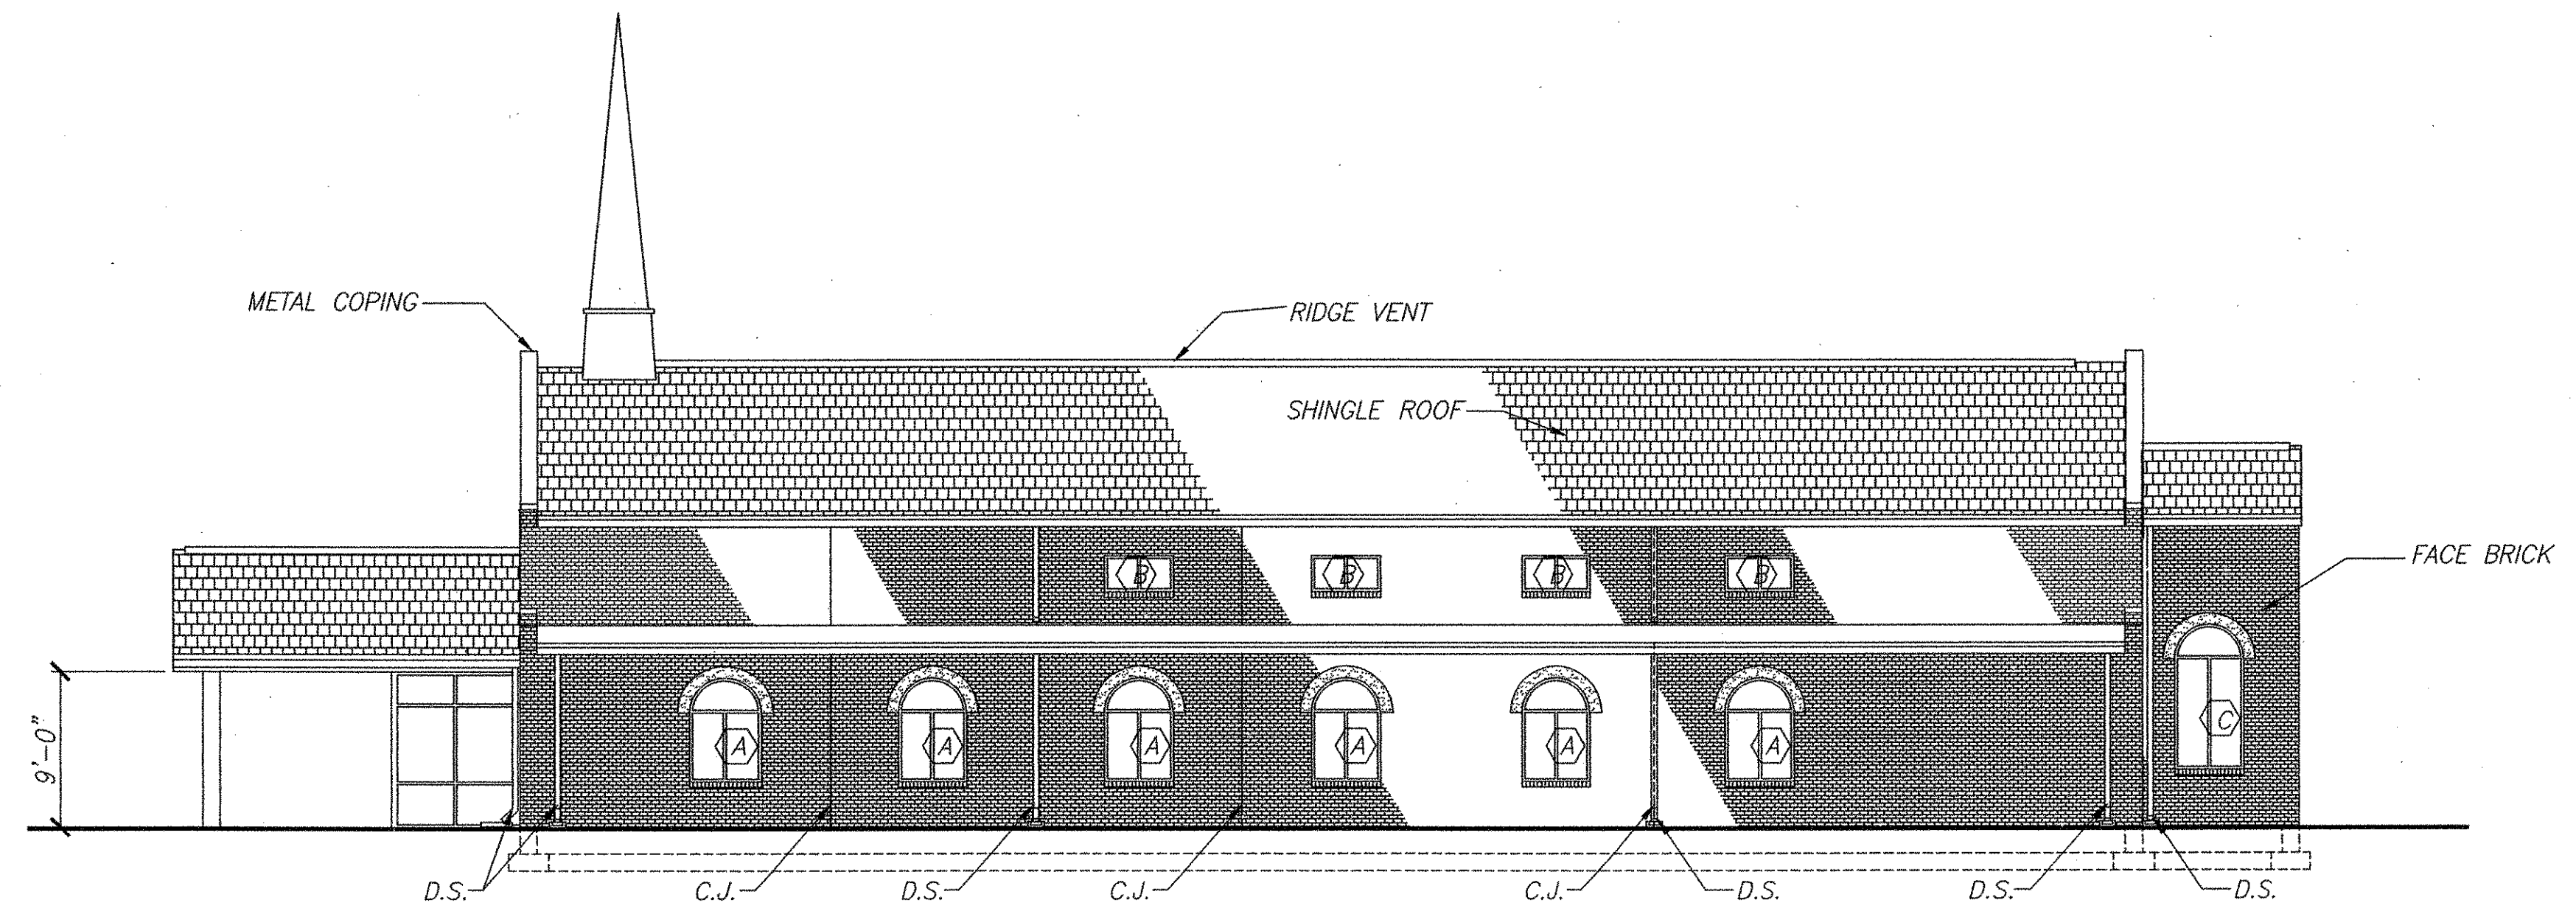

SOUTH ELEVATION  
SCALE: 1/8" = 1'-0"

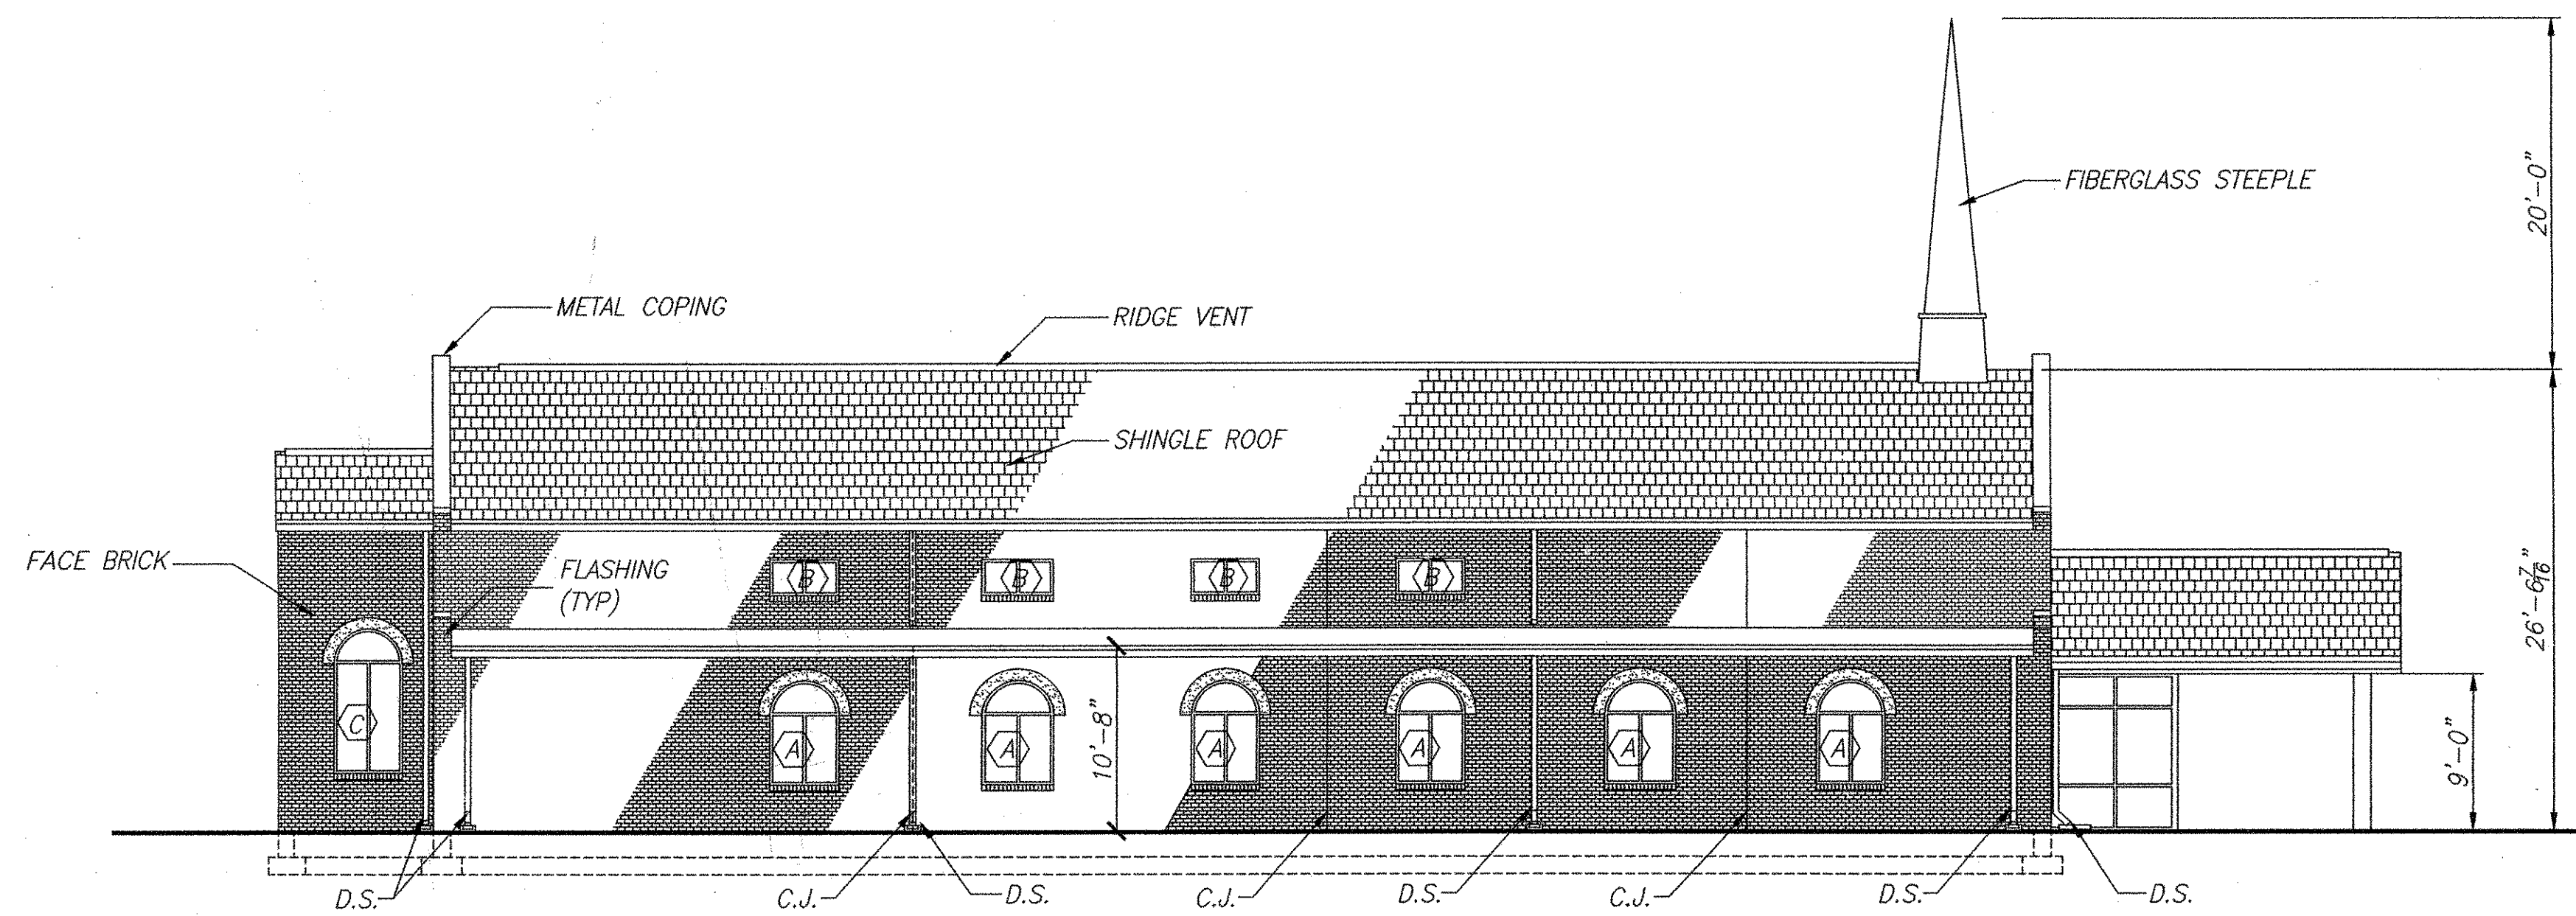

NORTH ELEVATION  
SCALE: 1/8" = 1'-0"

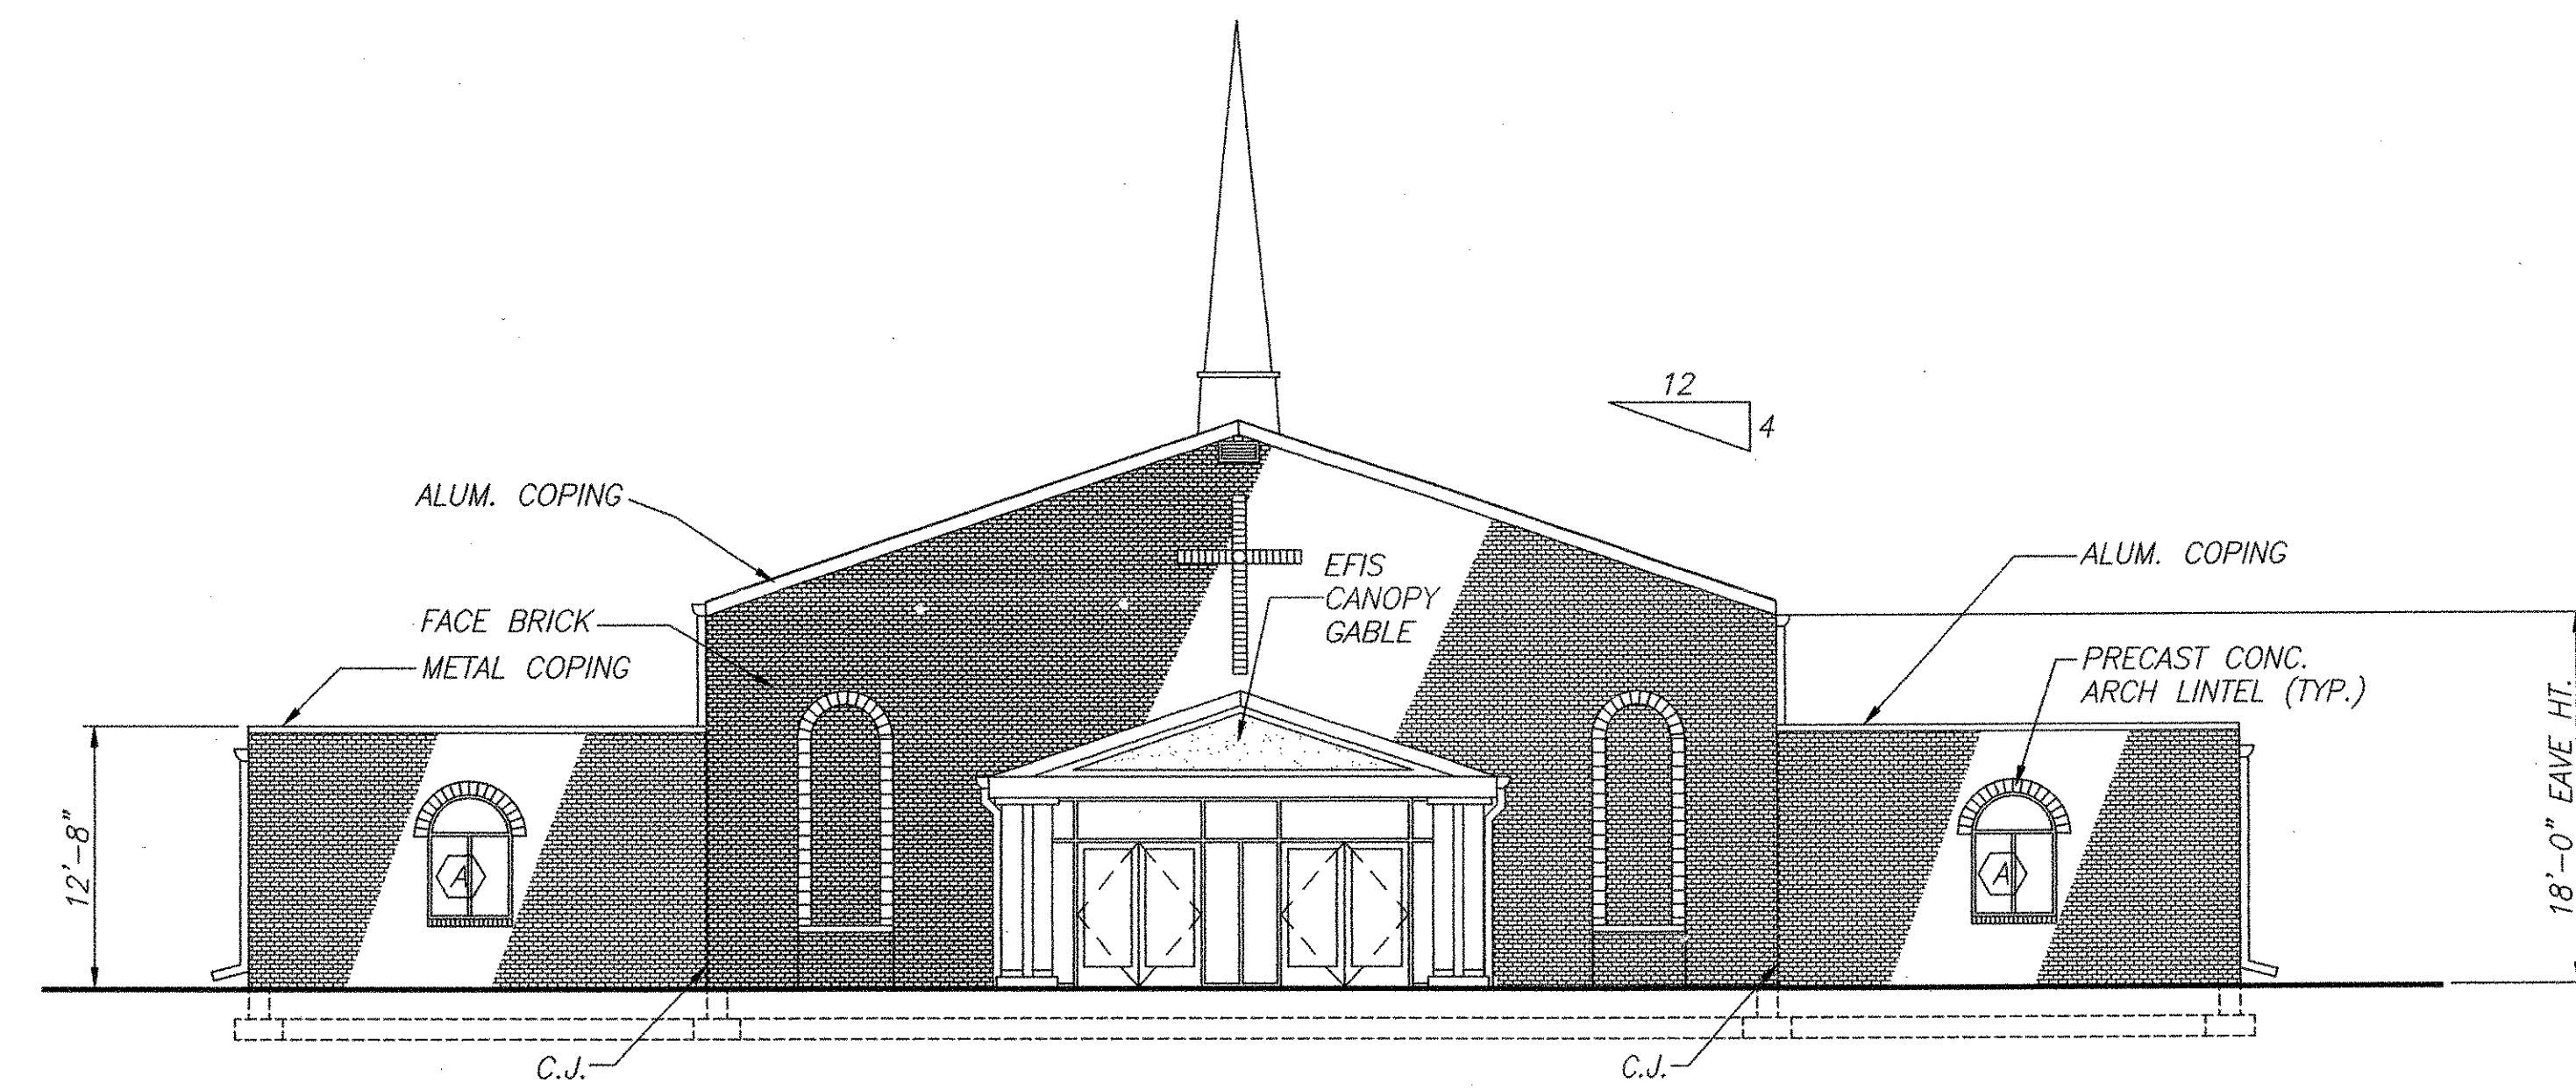


WEST ELEVATION  
SCALE: 1/8" = 1'-0"

Copyright 2005 Philip Aaron Lacy, Architect. All rights reserved. No portion of this document may be reproduced without written permission.

Date:	
Revisions:	

Consultants:

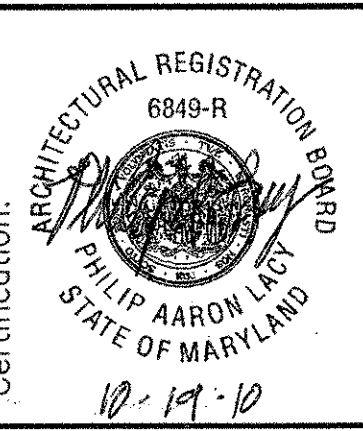

Project Title:  
MIRACLE TEMPLE ASSEMBLY OF GOD  
14111 ALBERTON ROAD  
SILVER SPRING, MARYLAND 20906  
BUILDING ELEVATIONS

Philip Aaron Lacy, Architect  
6188 Oxon Hill Road, Suite 303  
Oxon Hill, Maryland 20745  
Phone: 301-567-8223

Date: OCT. 12, 2010  
Scale: 1/8" = 1'-0"  
Drawn: FCB  
Checked: PAL  
File No. MTAG\_A04

Drawing No.  
A-4  
of

Professional Certification: I hereby certify that these documents were prepared or approved by me, and that I am duly licensed professional architect under the laws of the State of Maryland Architectural License number 6849 with expiration date of 11/18/2011.