



RAMP & RETAINING WALL SECTION

1
A-10
3/4" = 1'-0"

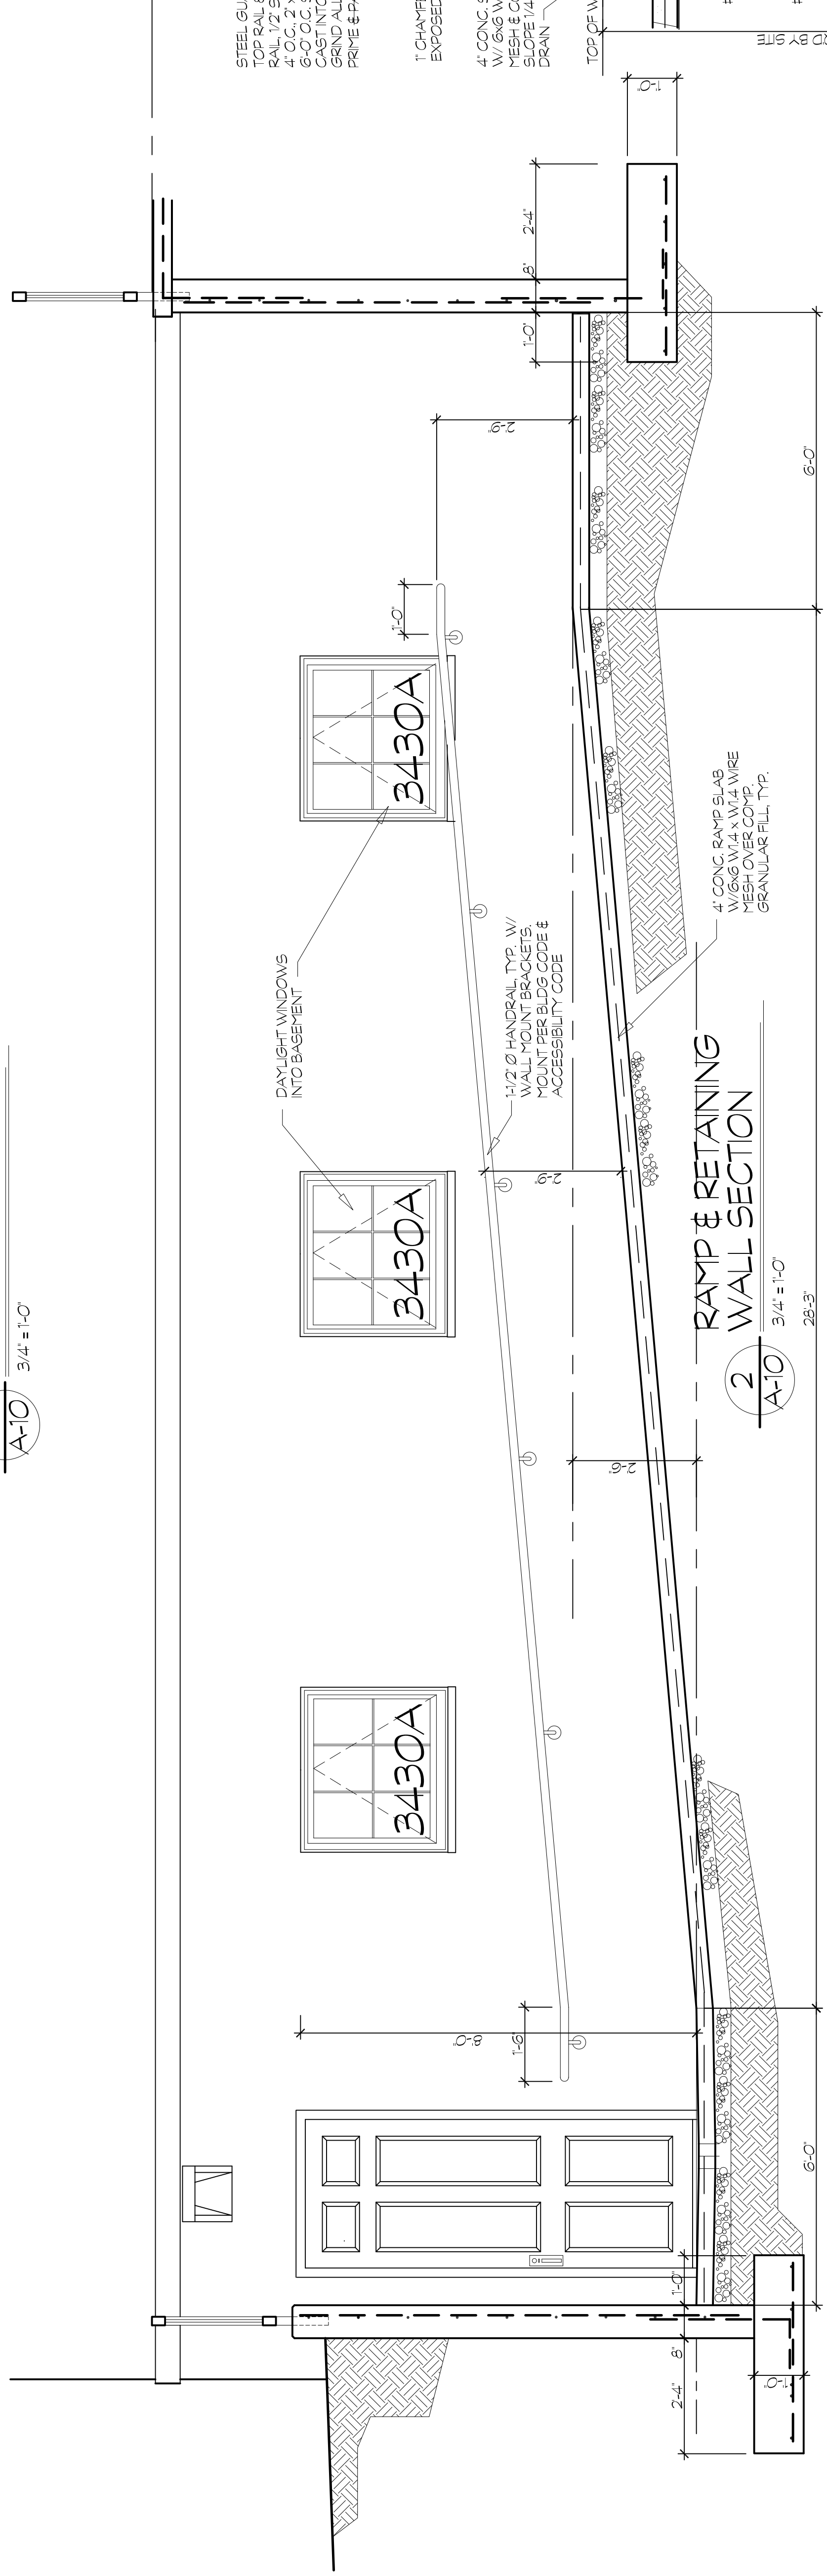

RAMP & RETAINING WALL SECTION

2
A-10
3/4" = 1'-0"

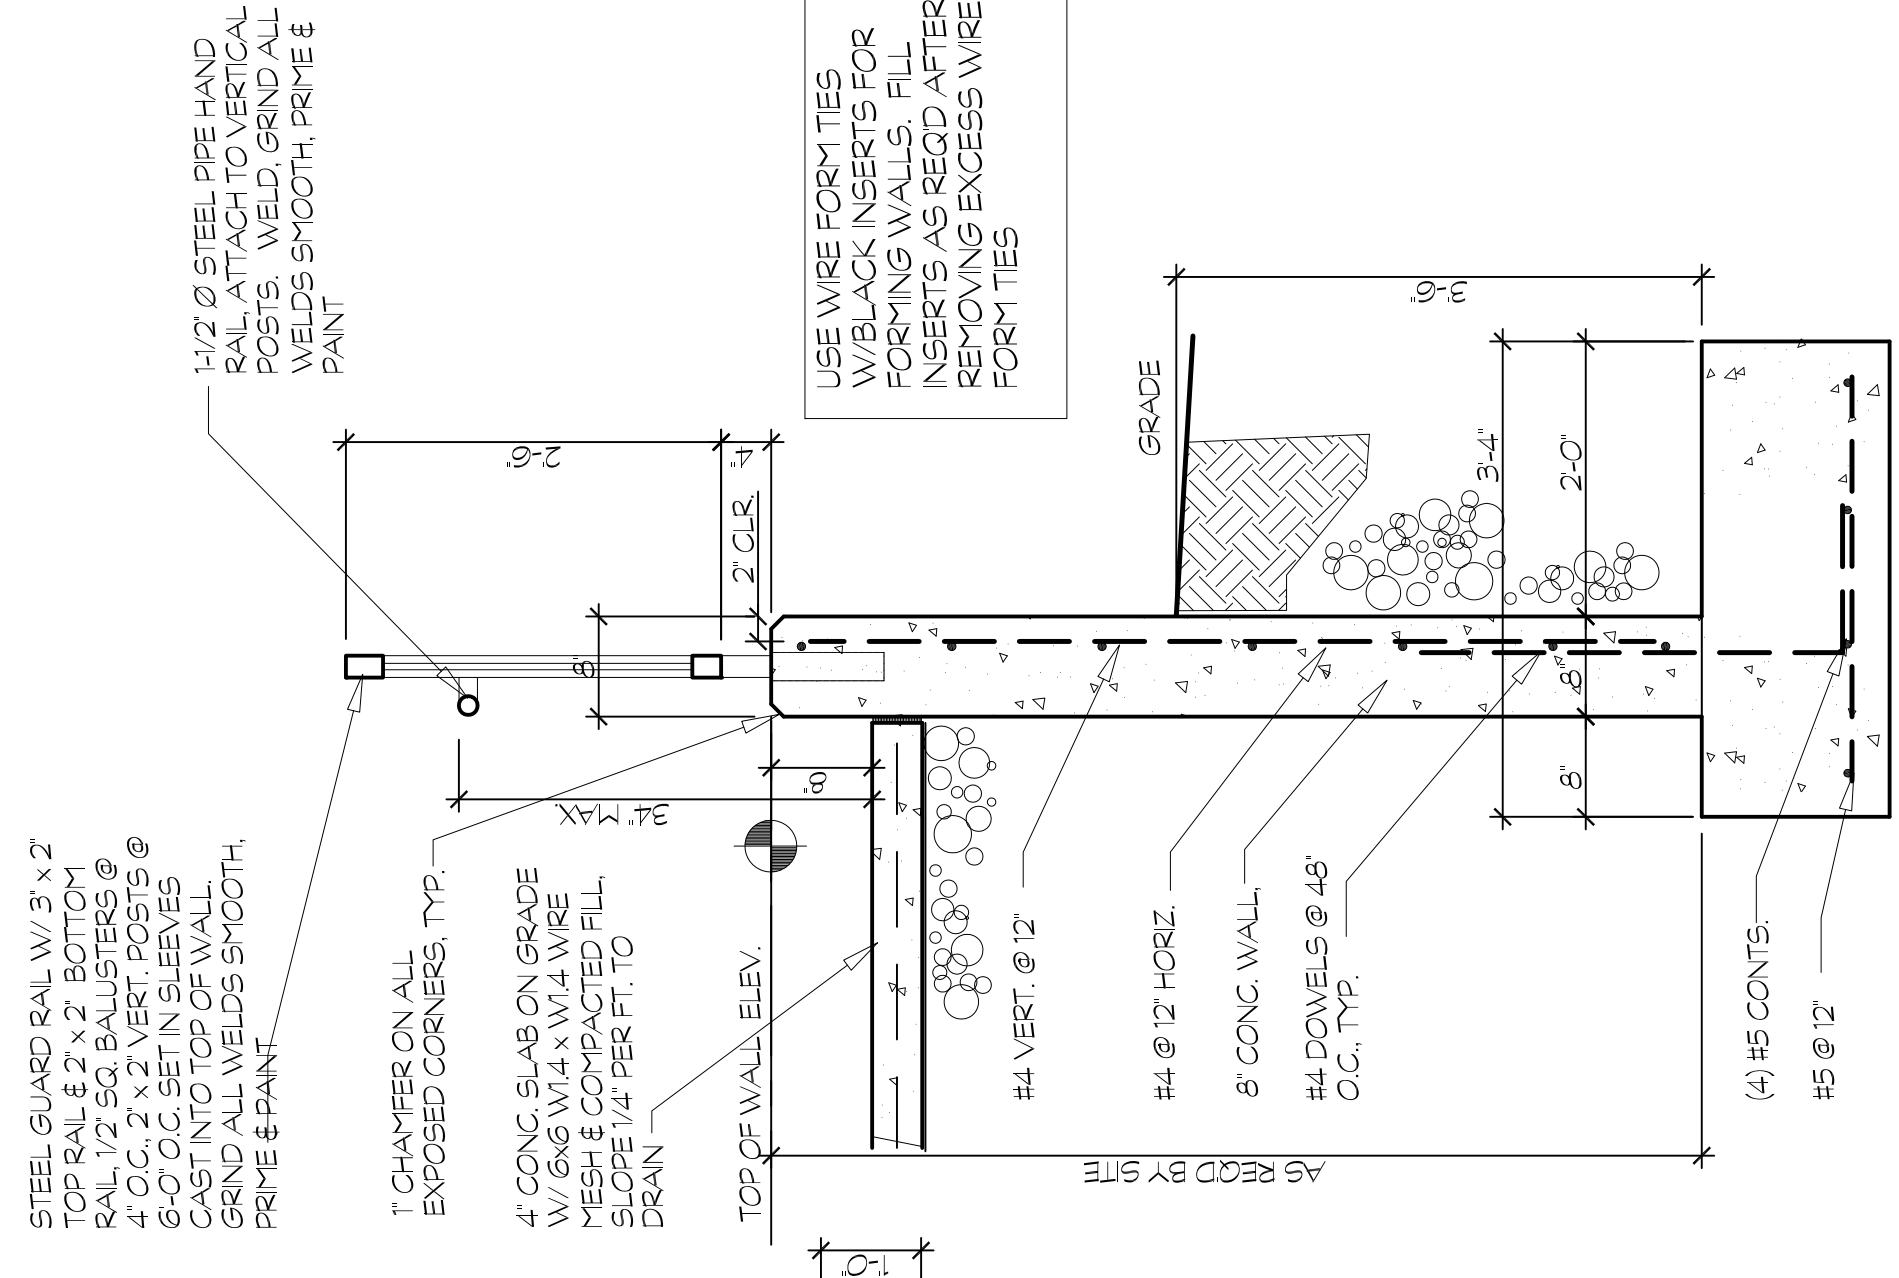

RAMP RETAINING WALL SECTION

3
A-10
3/4" = 1'-0"