




4 TYP. WHEEL STOP @ GRADE  
N.T.S.

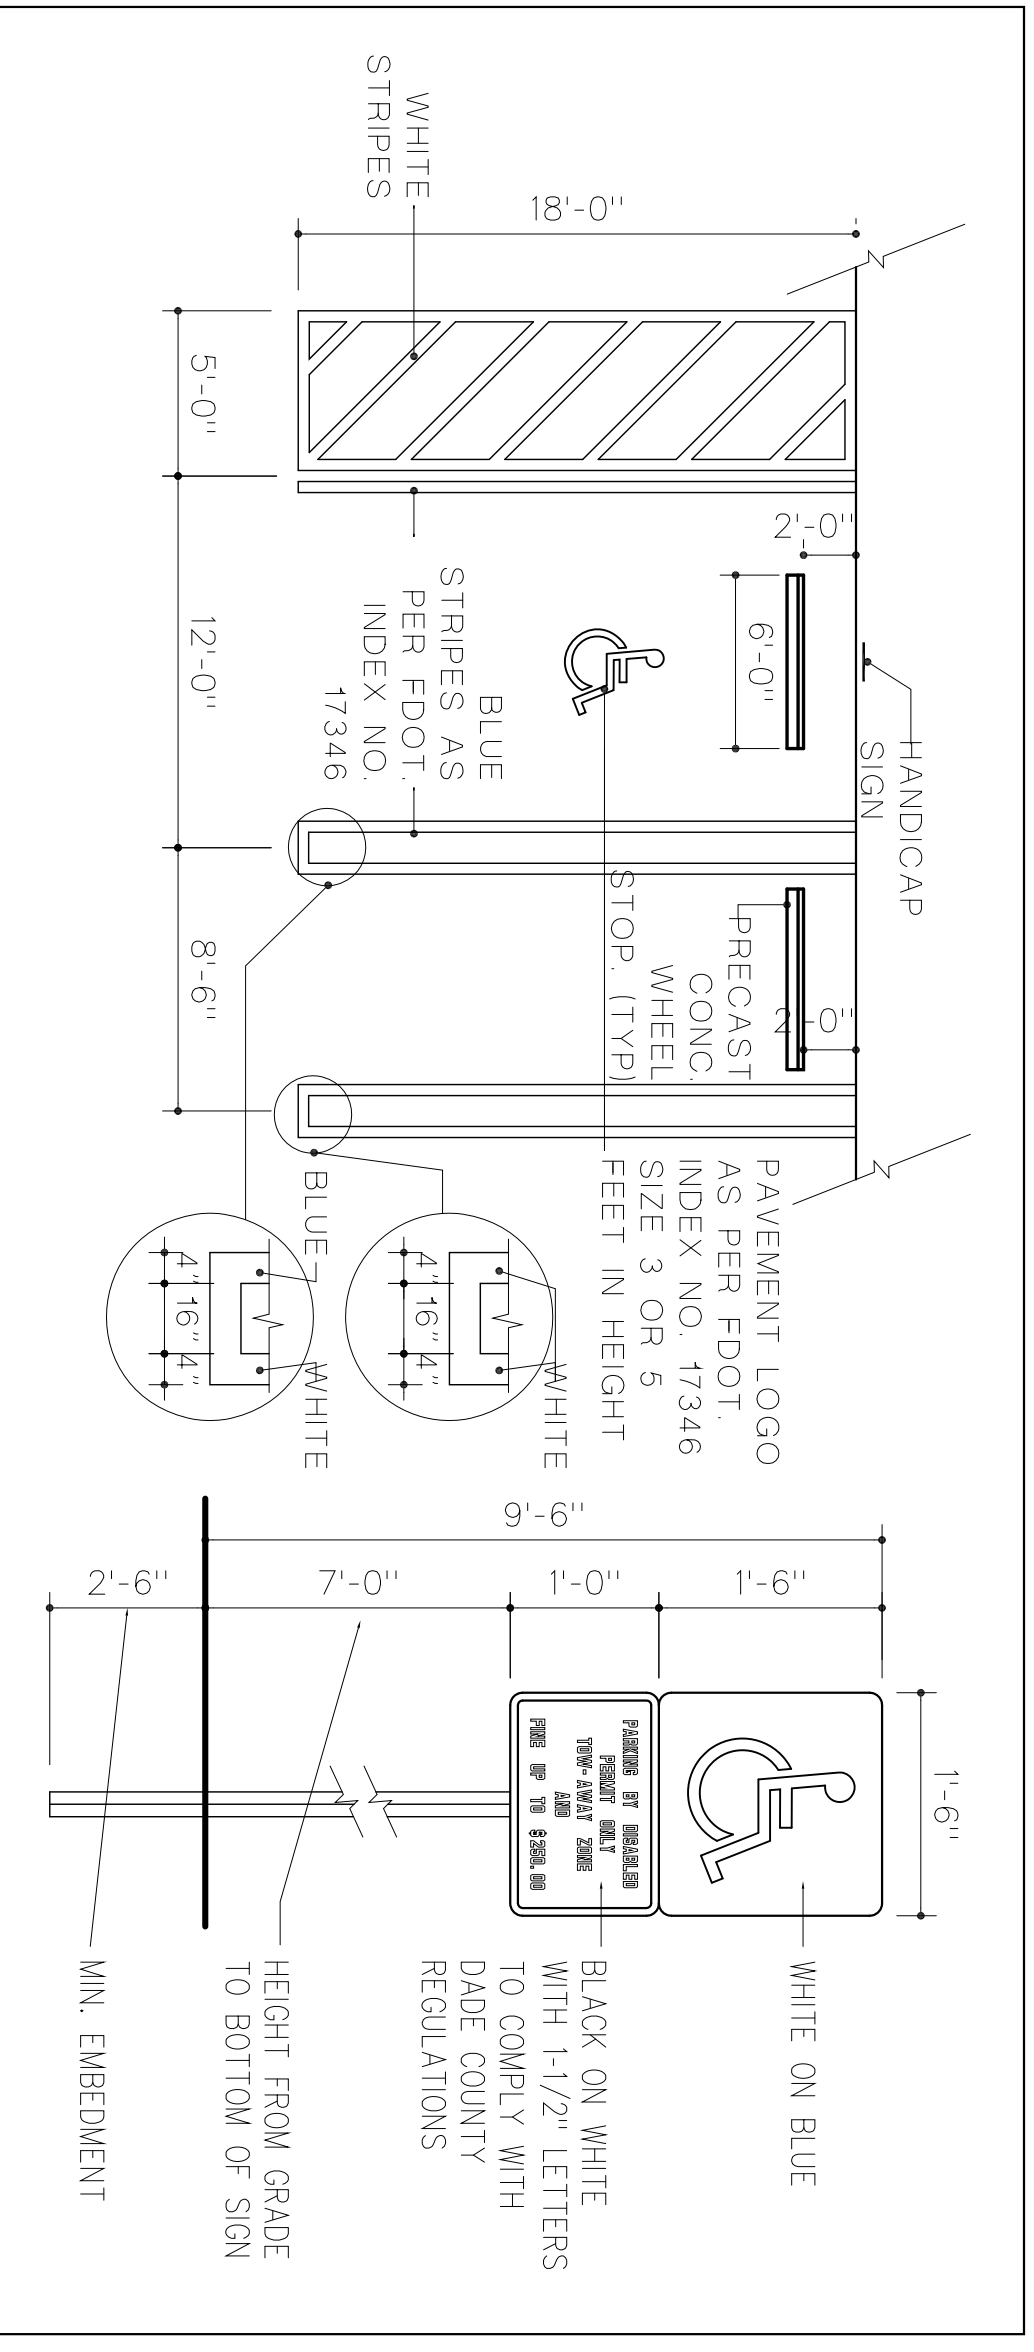

1 PARKING STRIPE DETAIL  
N.T.S.

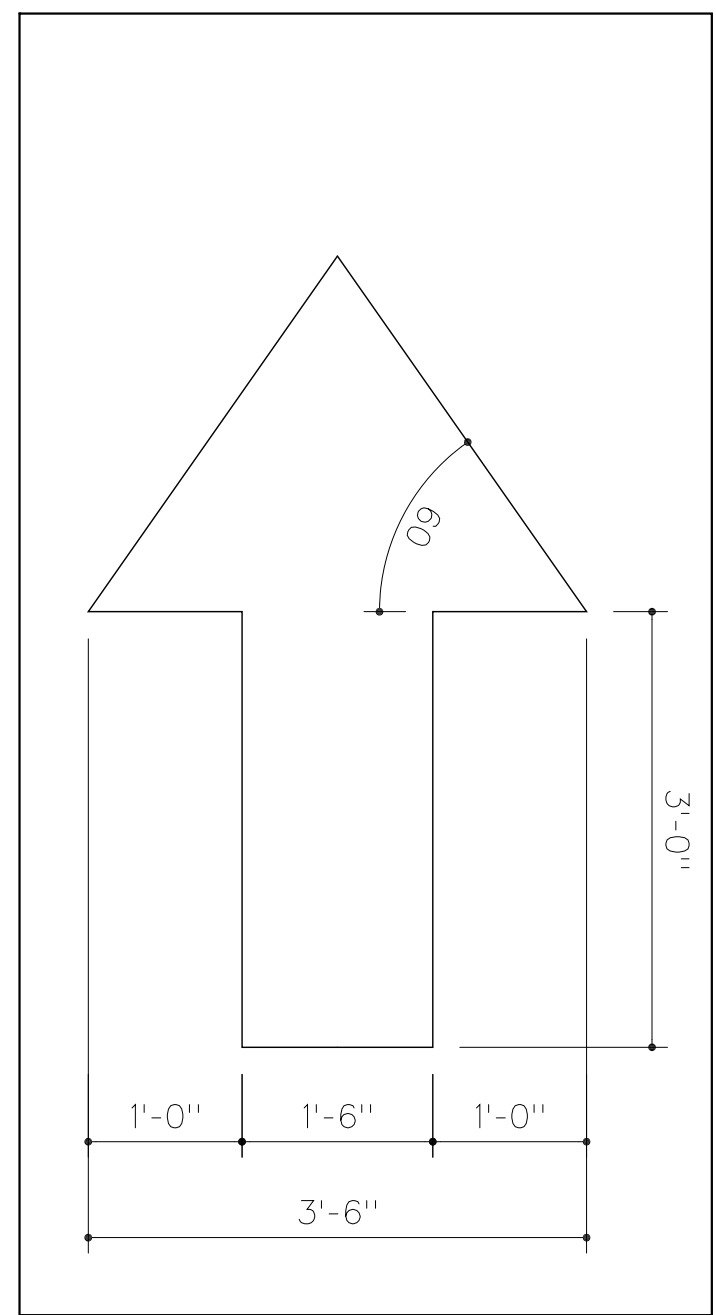

2 TYPICAL TRAFFIC ARROW  
N.T.S.

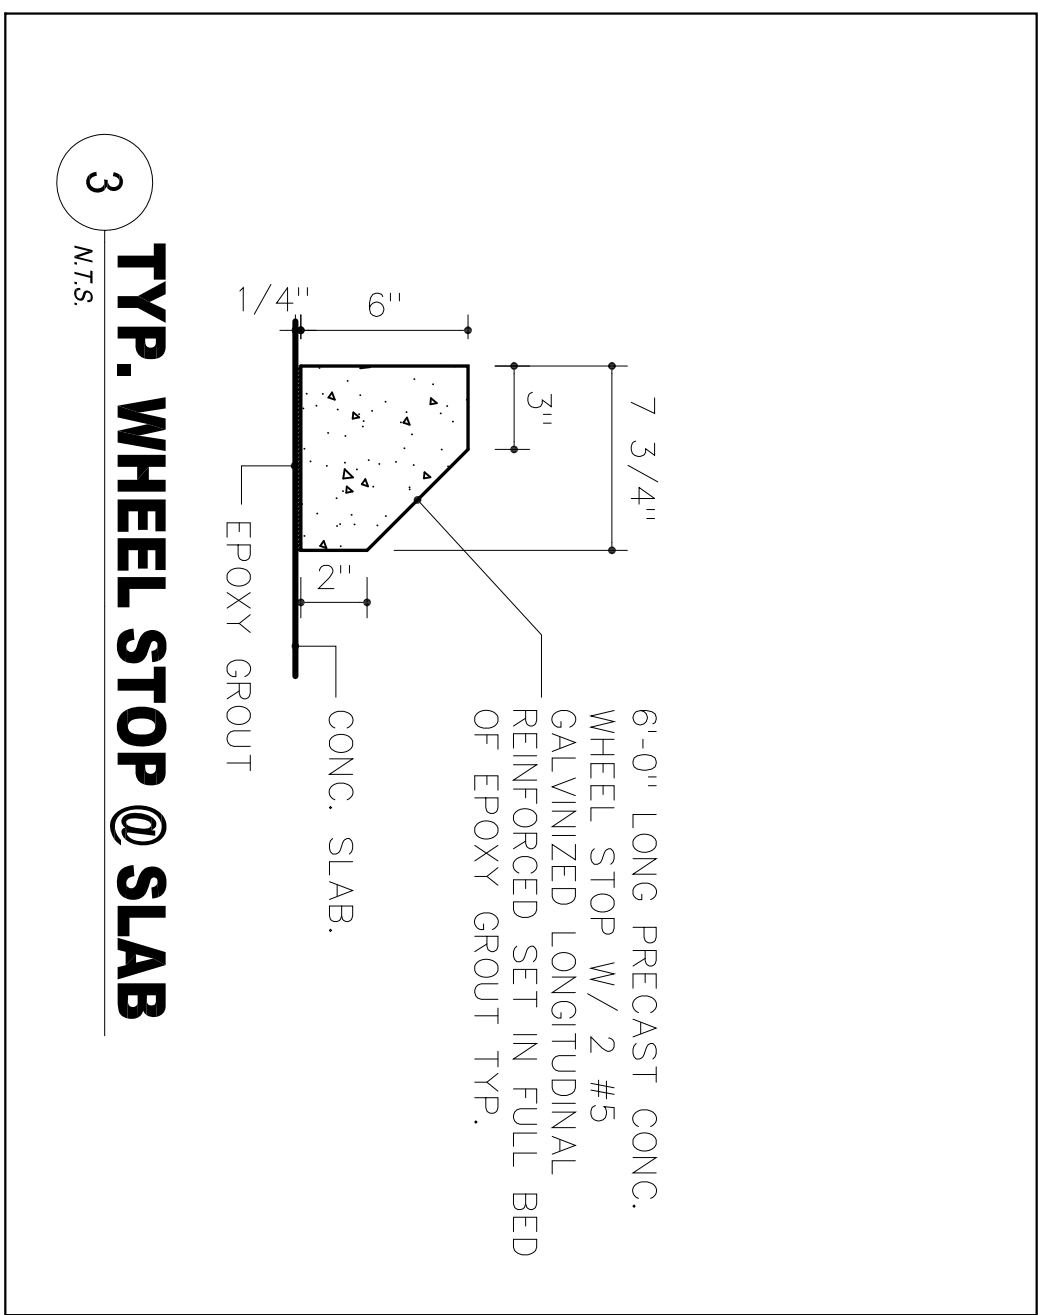

3 TYP. WHEEL STOP @ SLAB  
N.T.S.

FIRST HAITIAN  
FREE CHURCH  
OF NAZARENE

First Haitian Free Church of Nazarene by Faith  
IN  
ORLANDO, FLORIDA

RAMOSMARTINEZ  
ARCHITECTS

**RAMOSMARTINEZ**  
ARCHITECTS, INC. AA 26000528

MIAMI 305-548-3008  
321 N.W. 12th AVENUE  
MIAMI, FL 33136  
FACSIMILE: 305-548-3220  
WEBSITE: www.marq.com

NEW YORK 305-548-3008  
11 ERIE STREET  
JERSEY CITY, NJ 07302

A-11.4

REVISIONS:

DATE:

DRAWN BY:

CHECKED BY:

COMM. NO. 08-03

DETAILS

308 SOUTH  
ORANGE BLOSSOM TRAIL  
ORLANDO, FLORIDA