




**ASSEMBLY ENTRANCE
TOP DETAIL**
SCALE: 1" = 1'-0"

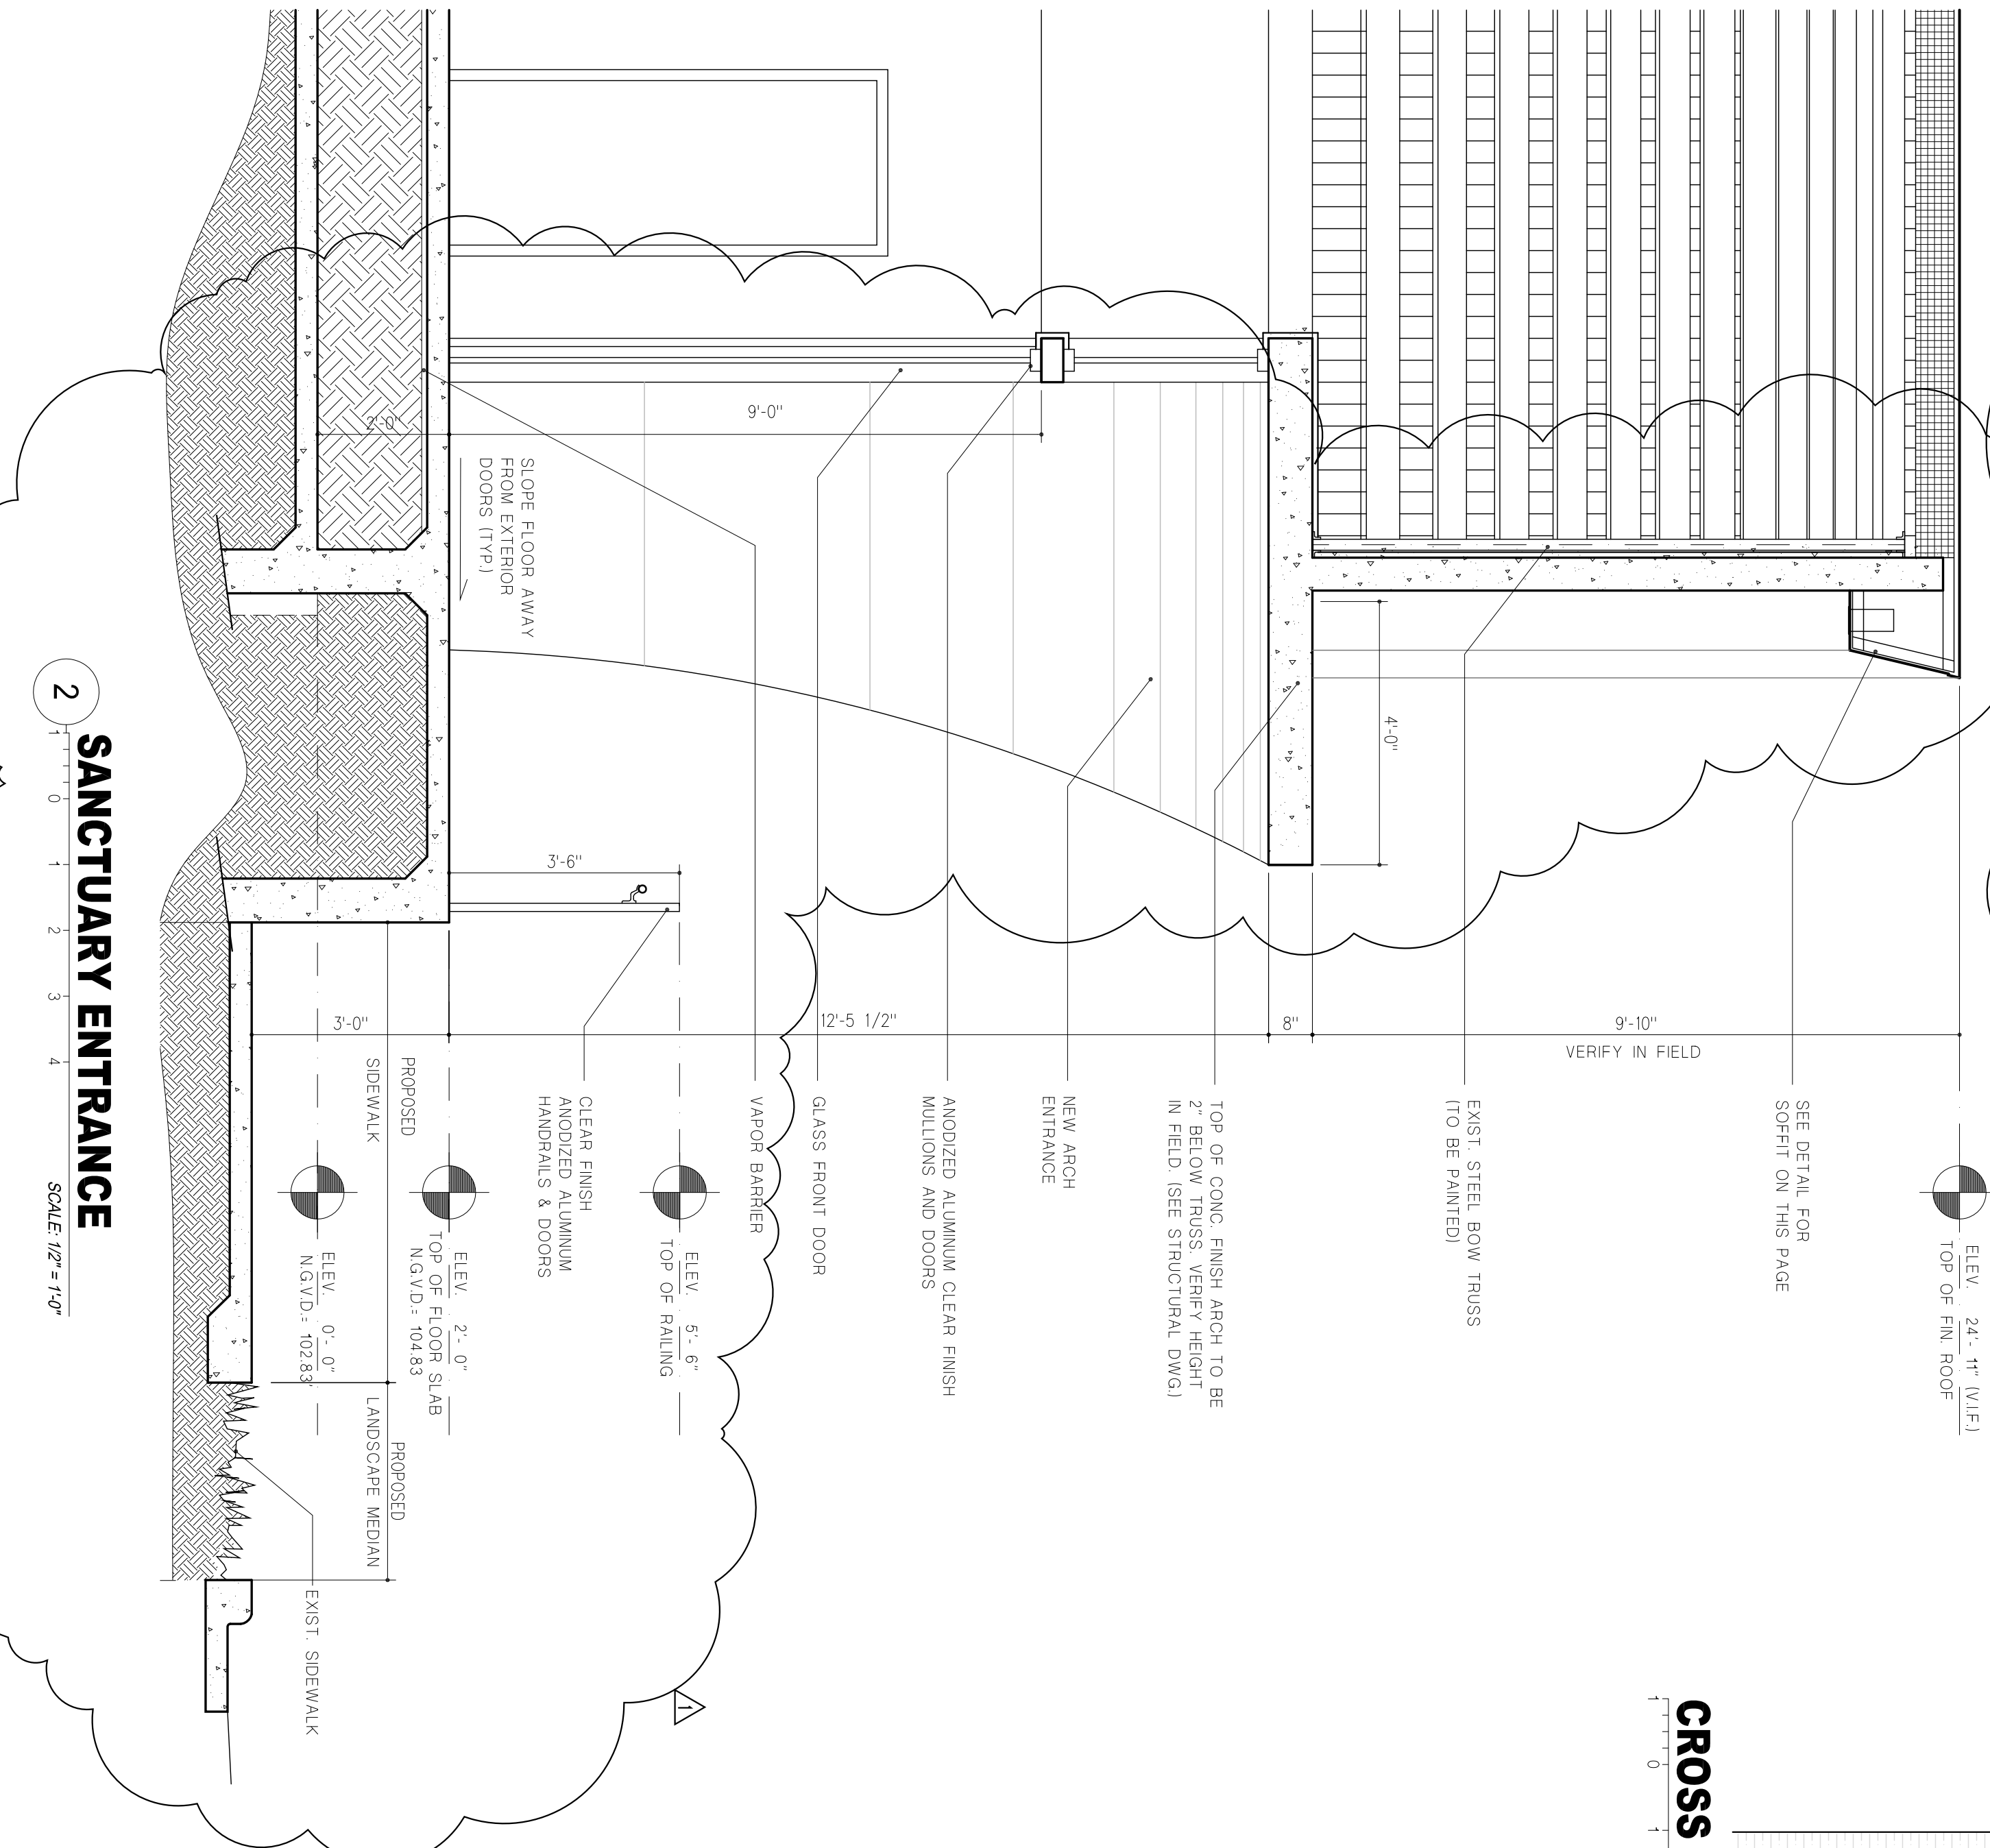

2 SANCTUARY ENTRANCE
SCALE: 1/2" = 1'-0"

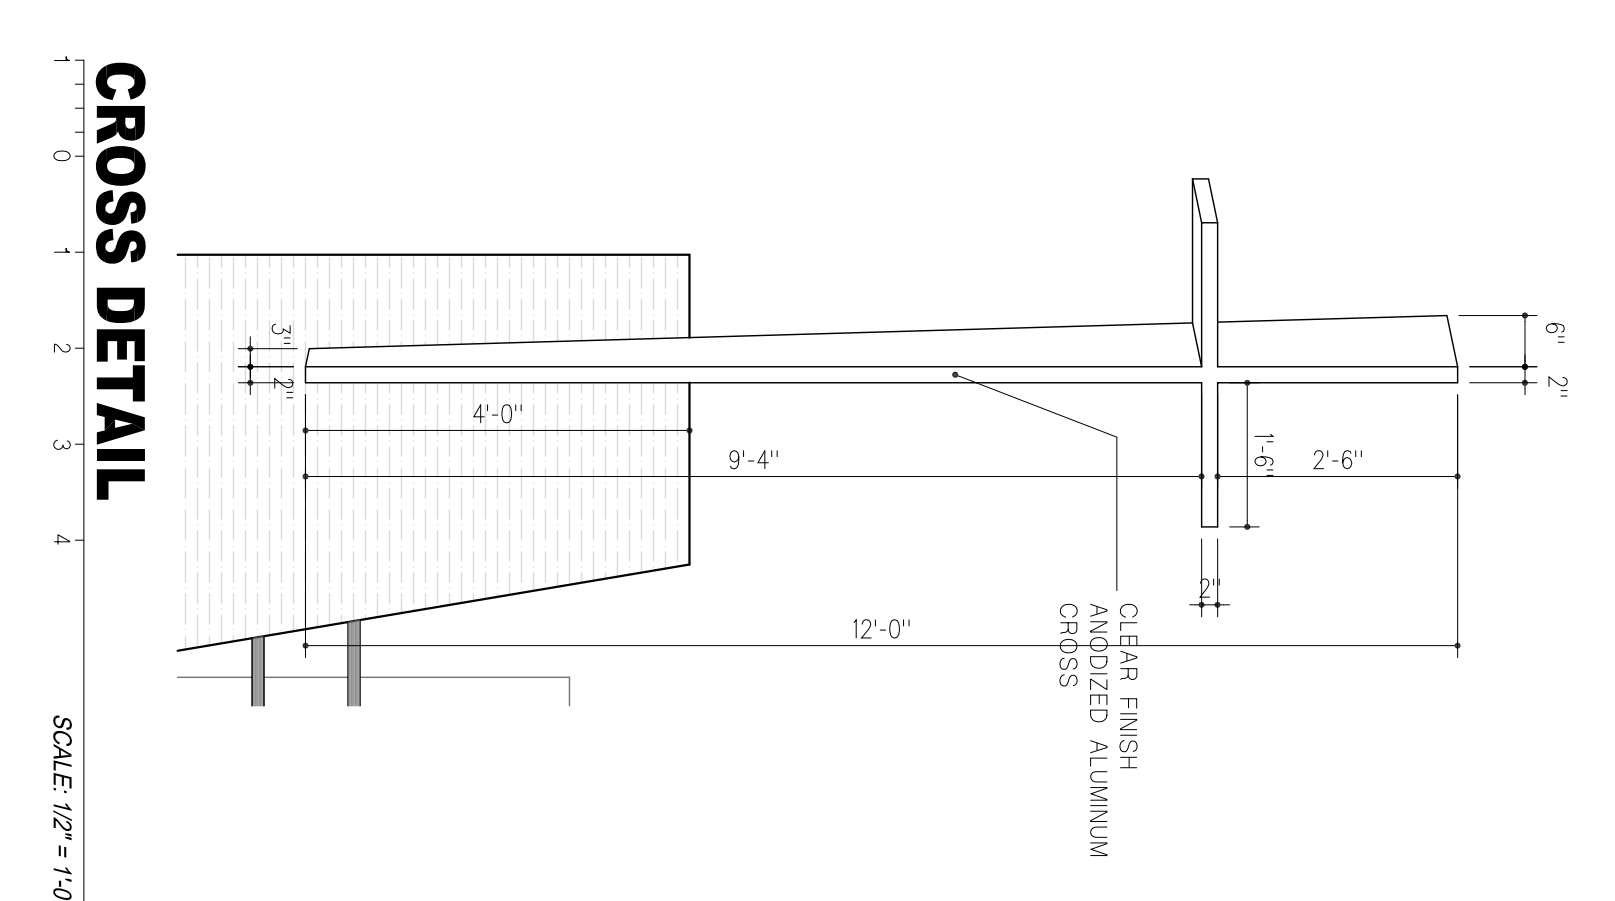

CROSS DETAIL
SCALE: 1/2" = 1'-0"

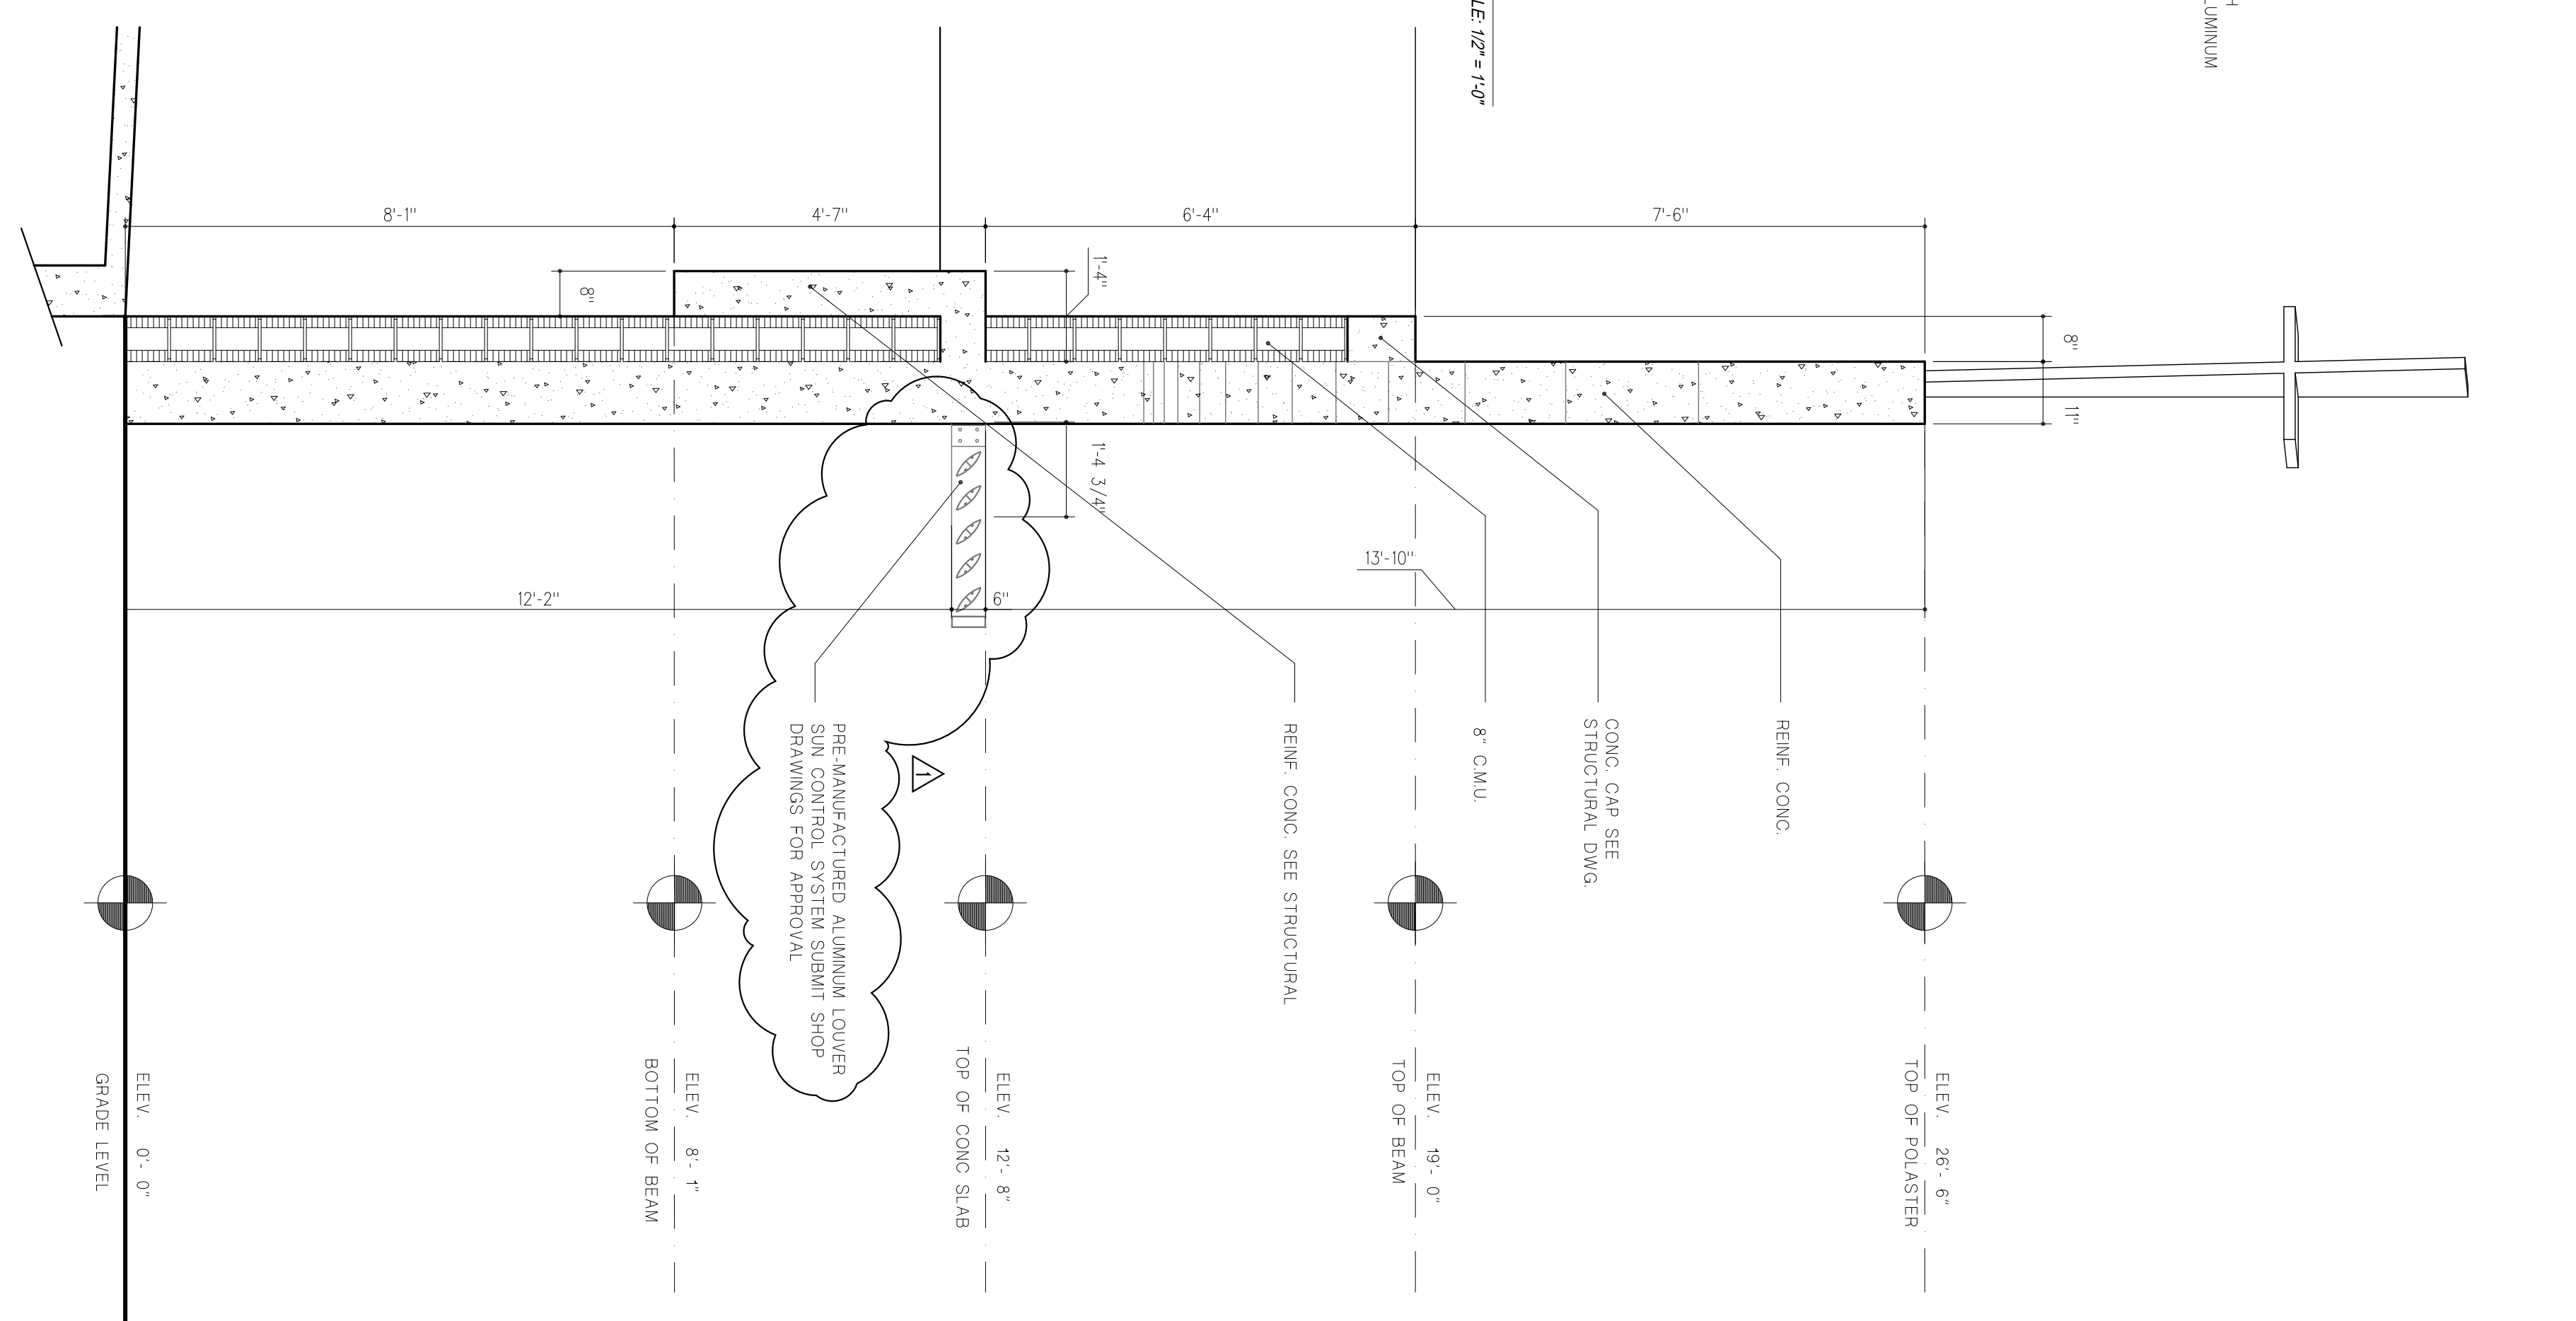

1 CROSS MONUMENT
SCALE: 1/2" = 1'-0"