



Copyright 2005 Philip Aaron Lacy, Architect. All rights reserved. No portion of this document may be reproduced without written permission.

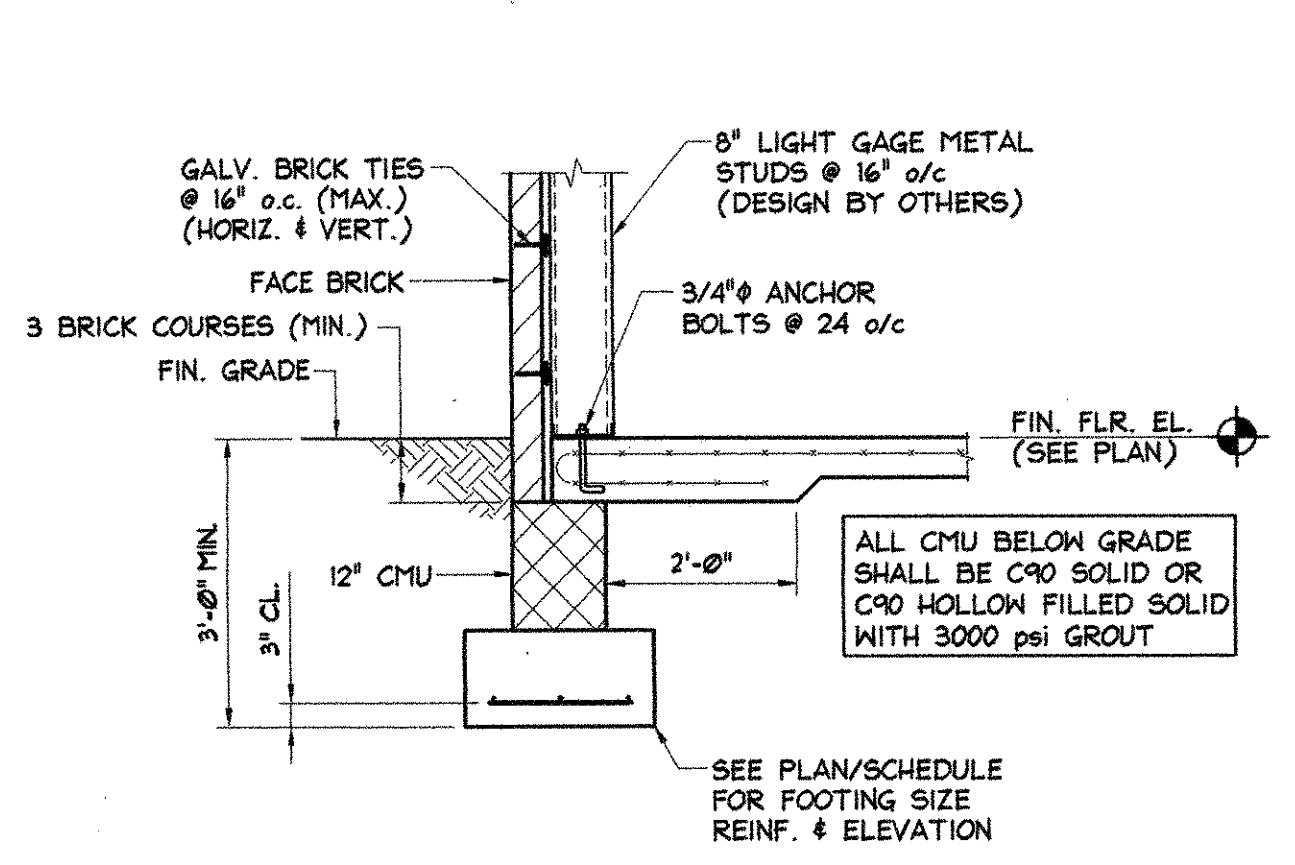


TYPICAL PERIMETER WALL FOOTING

Section 1
SCALE: 1/2" = 1'-0"

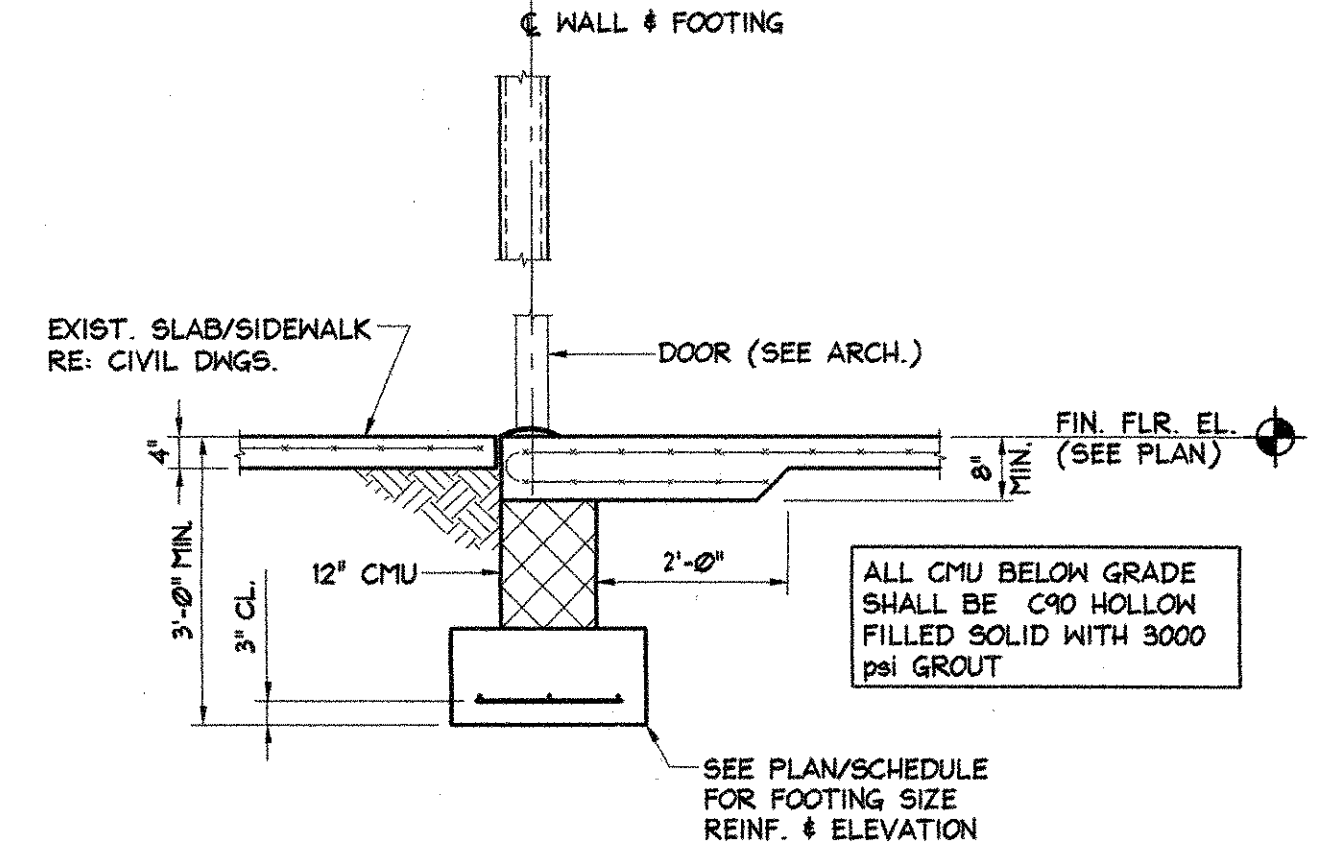


TYPICAL PERIMETER WALL FOOTING @ DOORS

Section 2
SCALE: 1/2" = 1'-0"

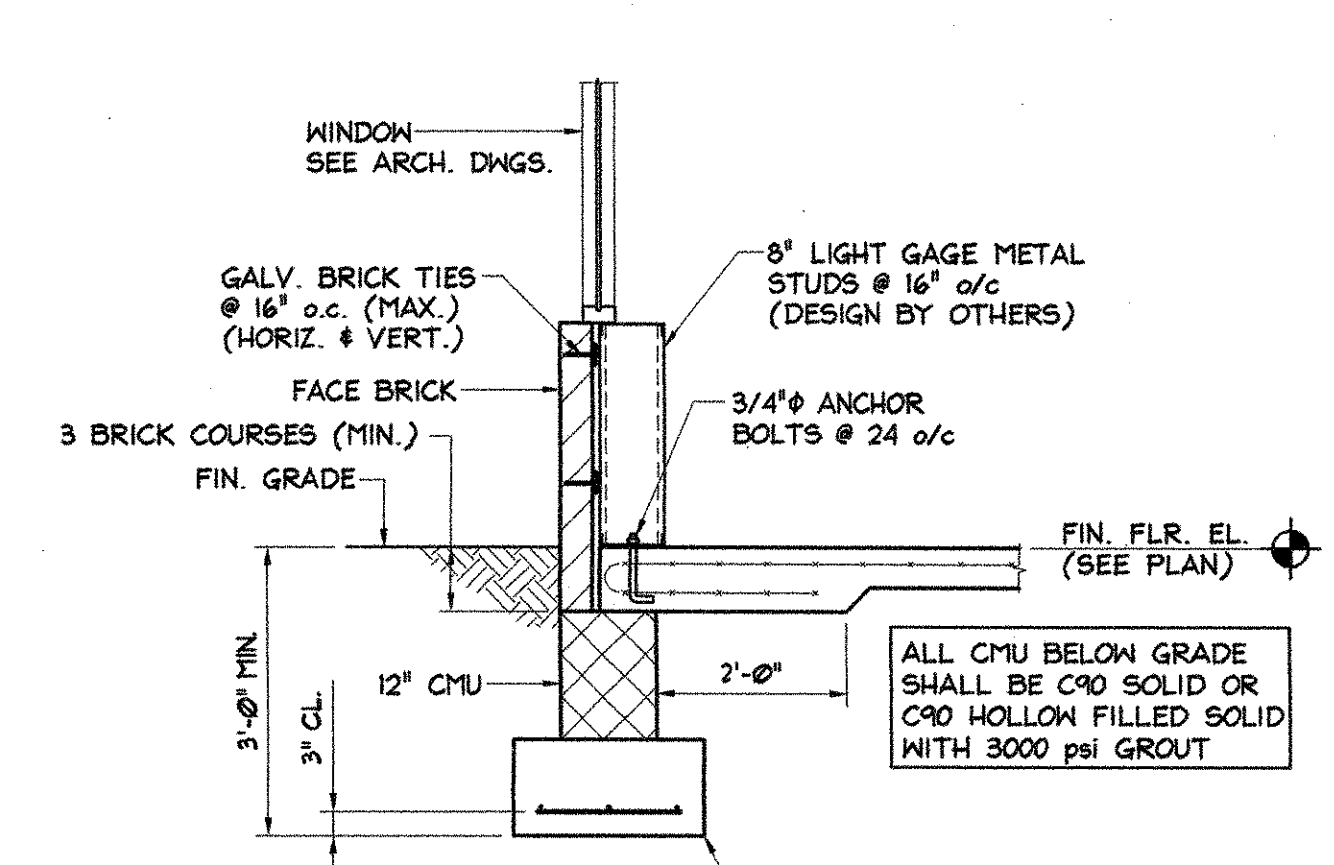


TYPICAL PERIMETER WALL FOOTING @ WINDOWS

Section 3
SCALE: 1/2" = 1'-0"

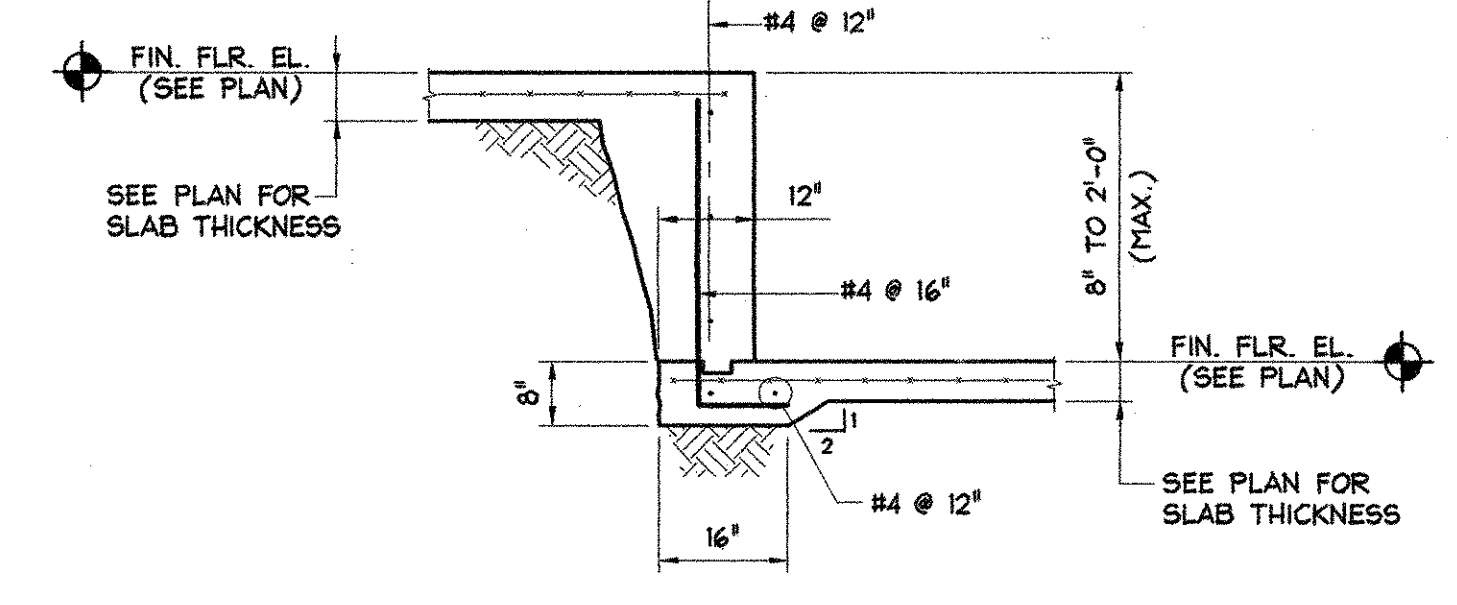


SECTION AT CHANGE IN SLAB ELEVATION

Section 4
SCALE: 1/2" = 1'-0"

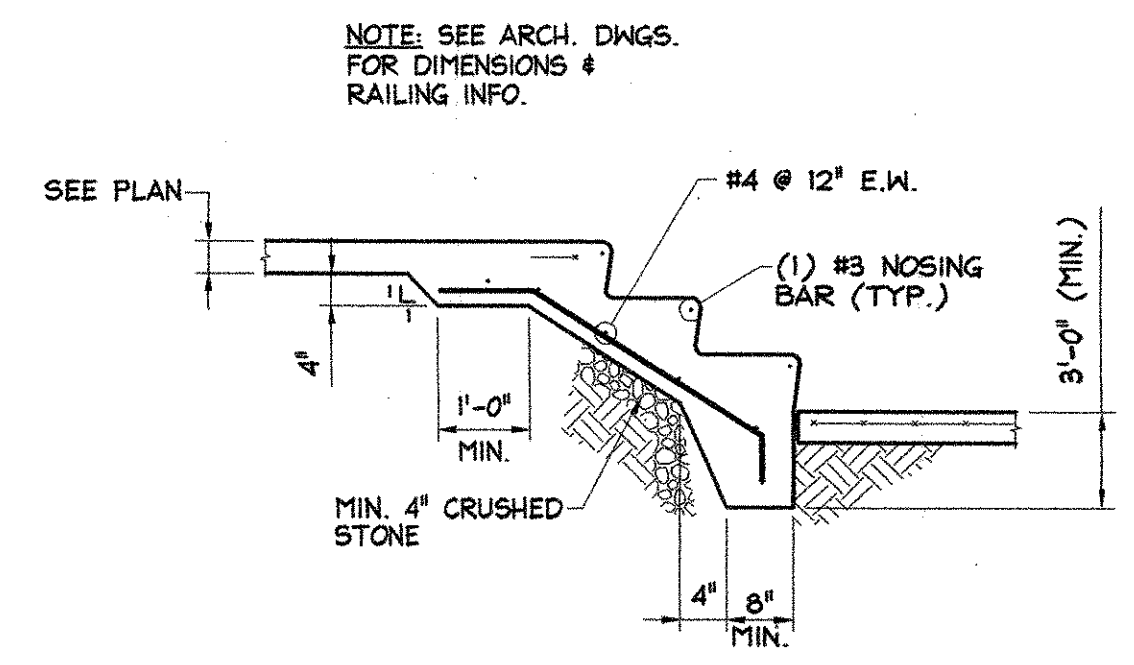


Section 5
SCALE: 1/2" = 1'-0"

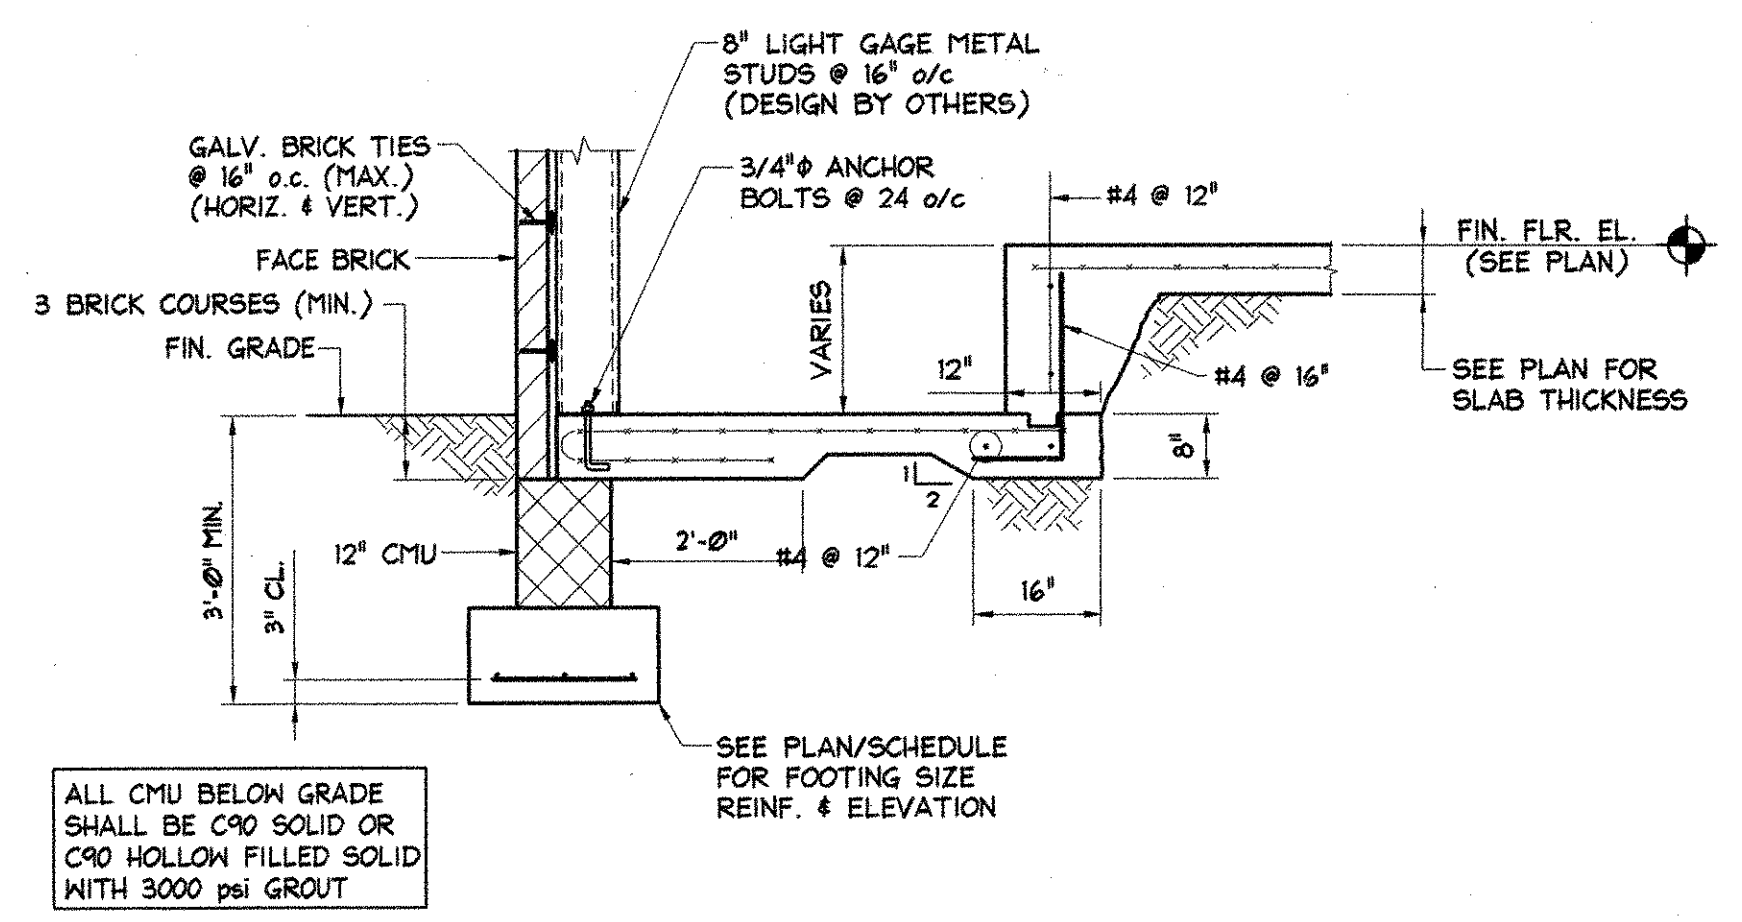


SECTION AT RAMP


Section 6
SCALE: 1/2" = 1'-0"

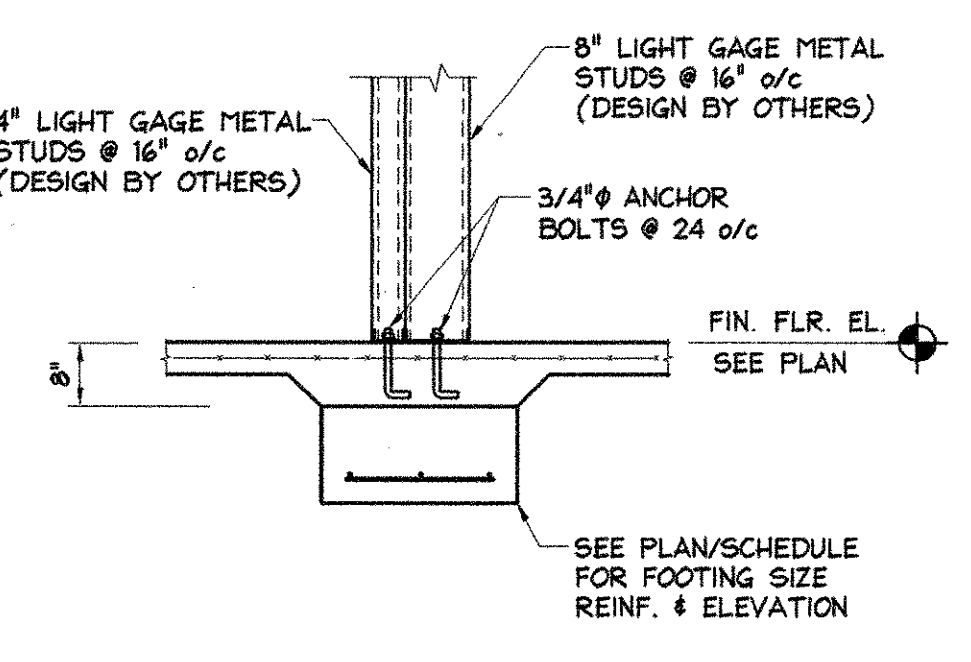


Section 7
SCALE: 1/2" = 1'-0"

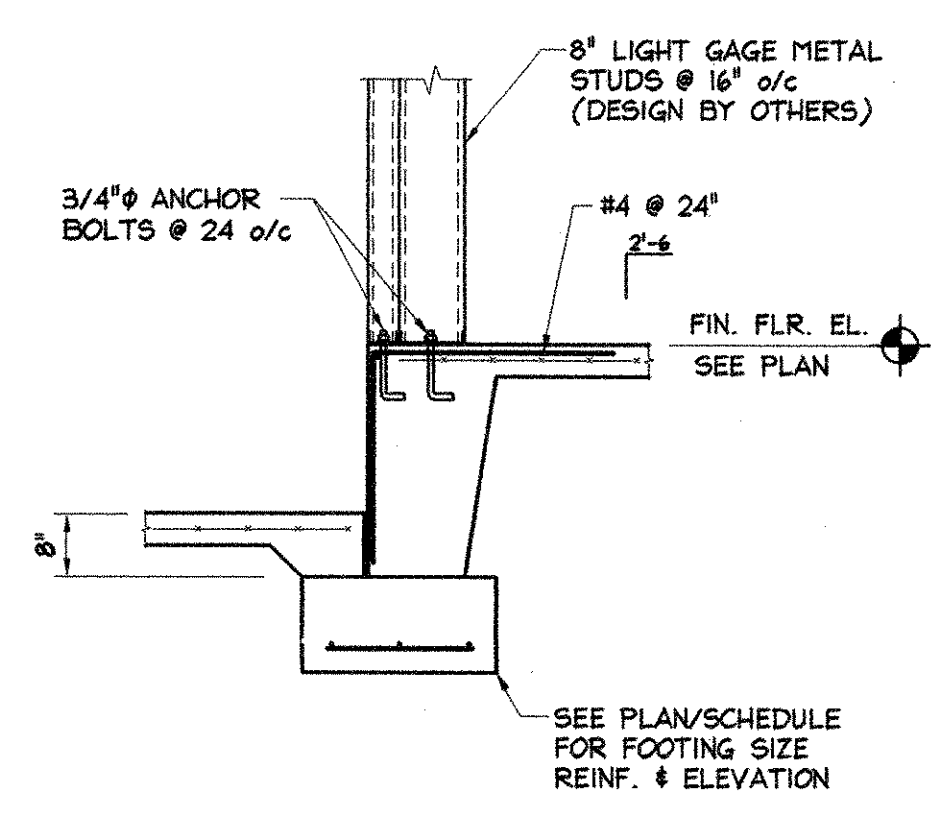


Section 8
SCALE: 1/2" = 1'-0"

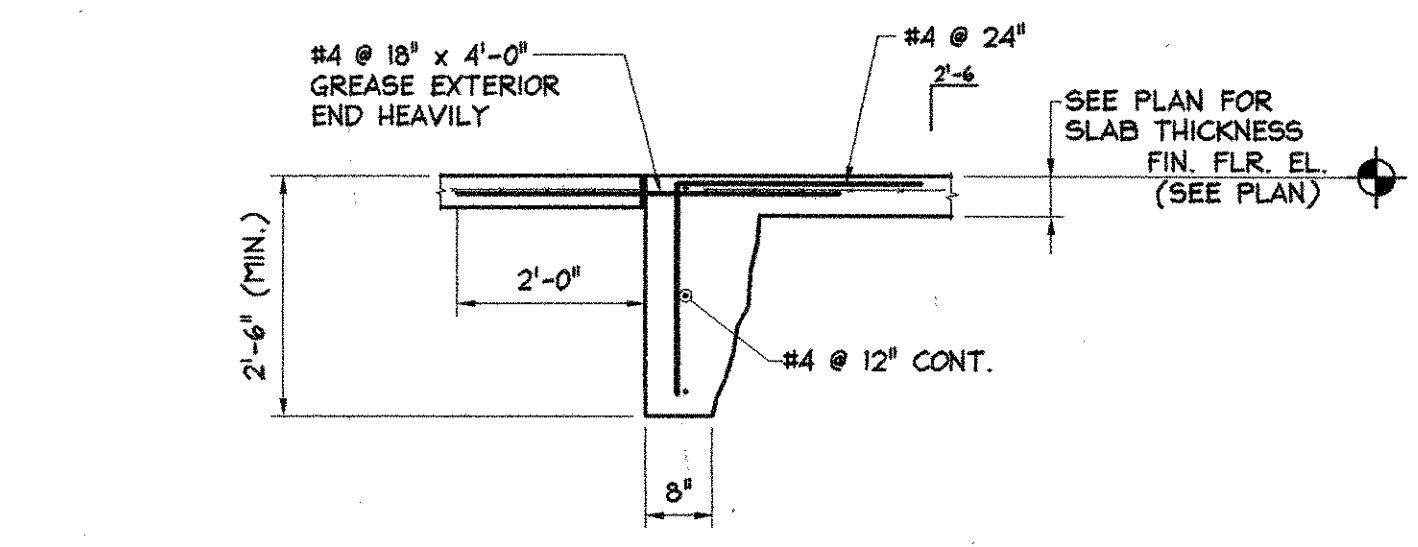


Section 9
SCALE: 1/2" = 1'-0"

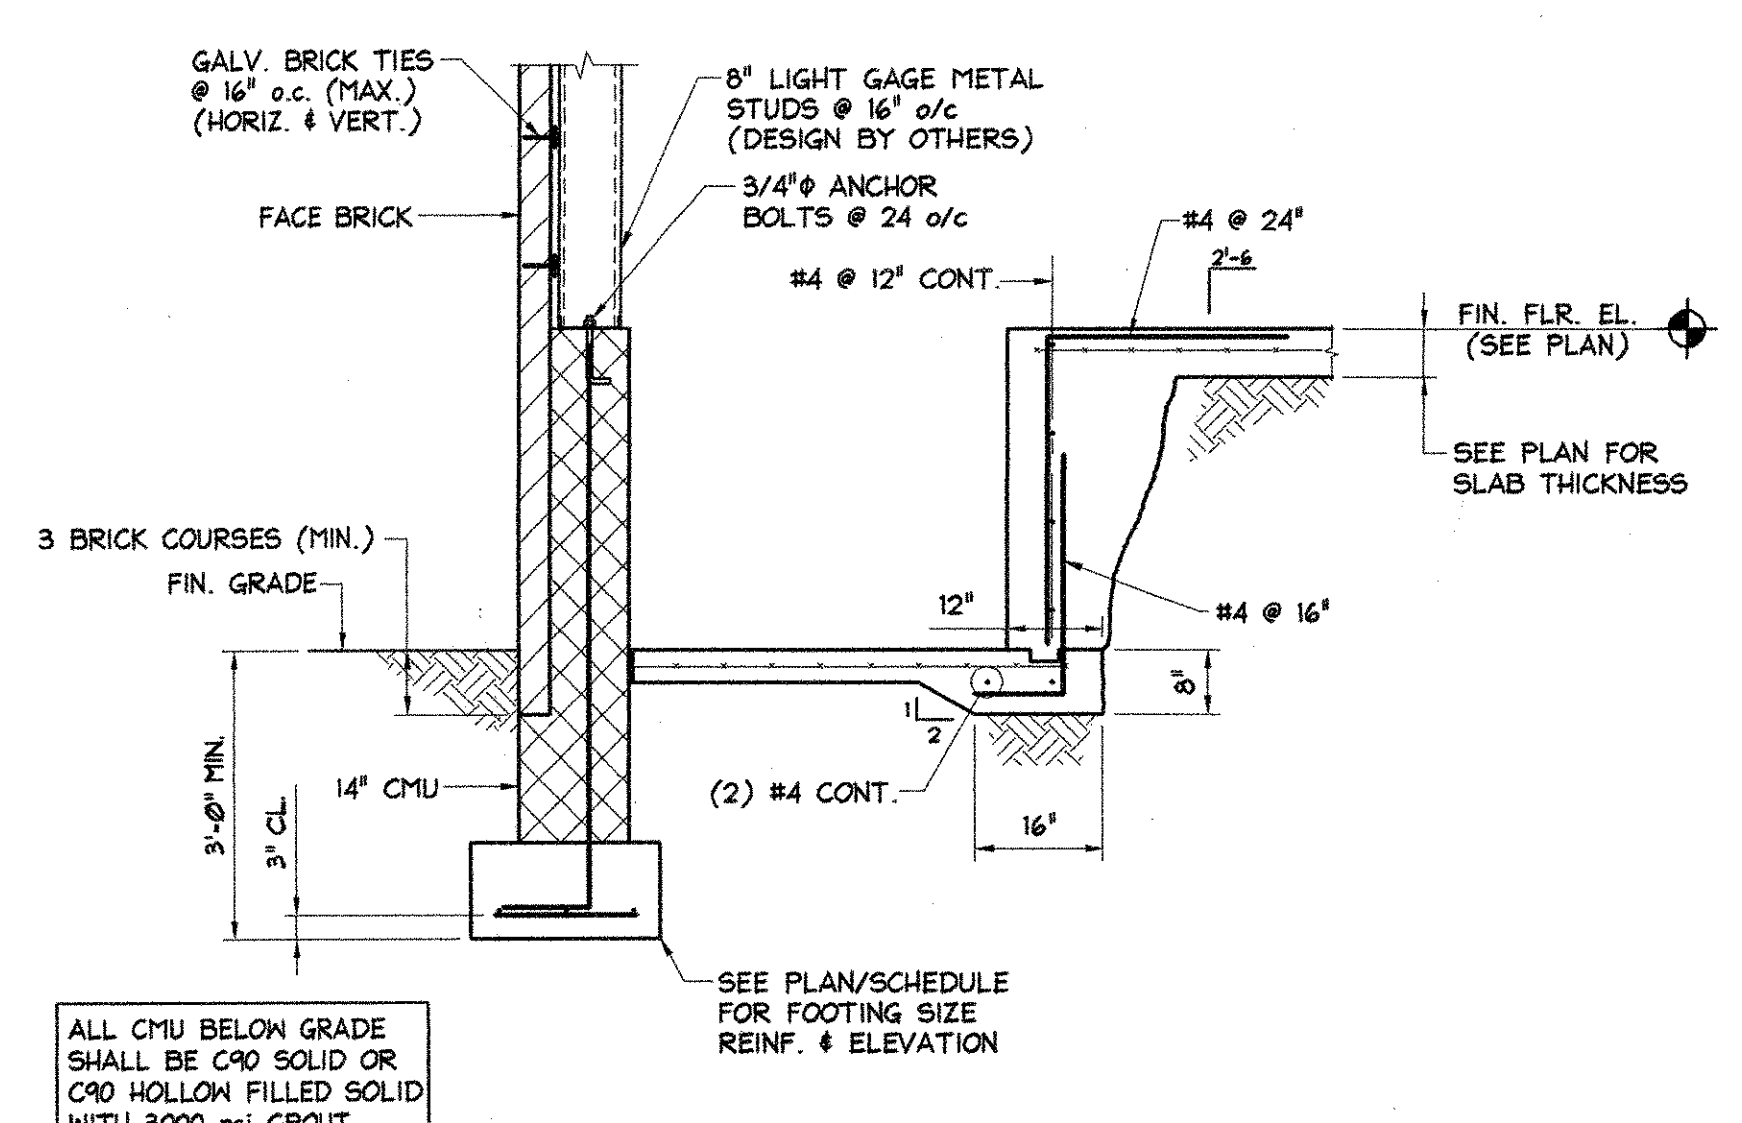


Section 10
SCALE: 1/2" = 1'-0"

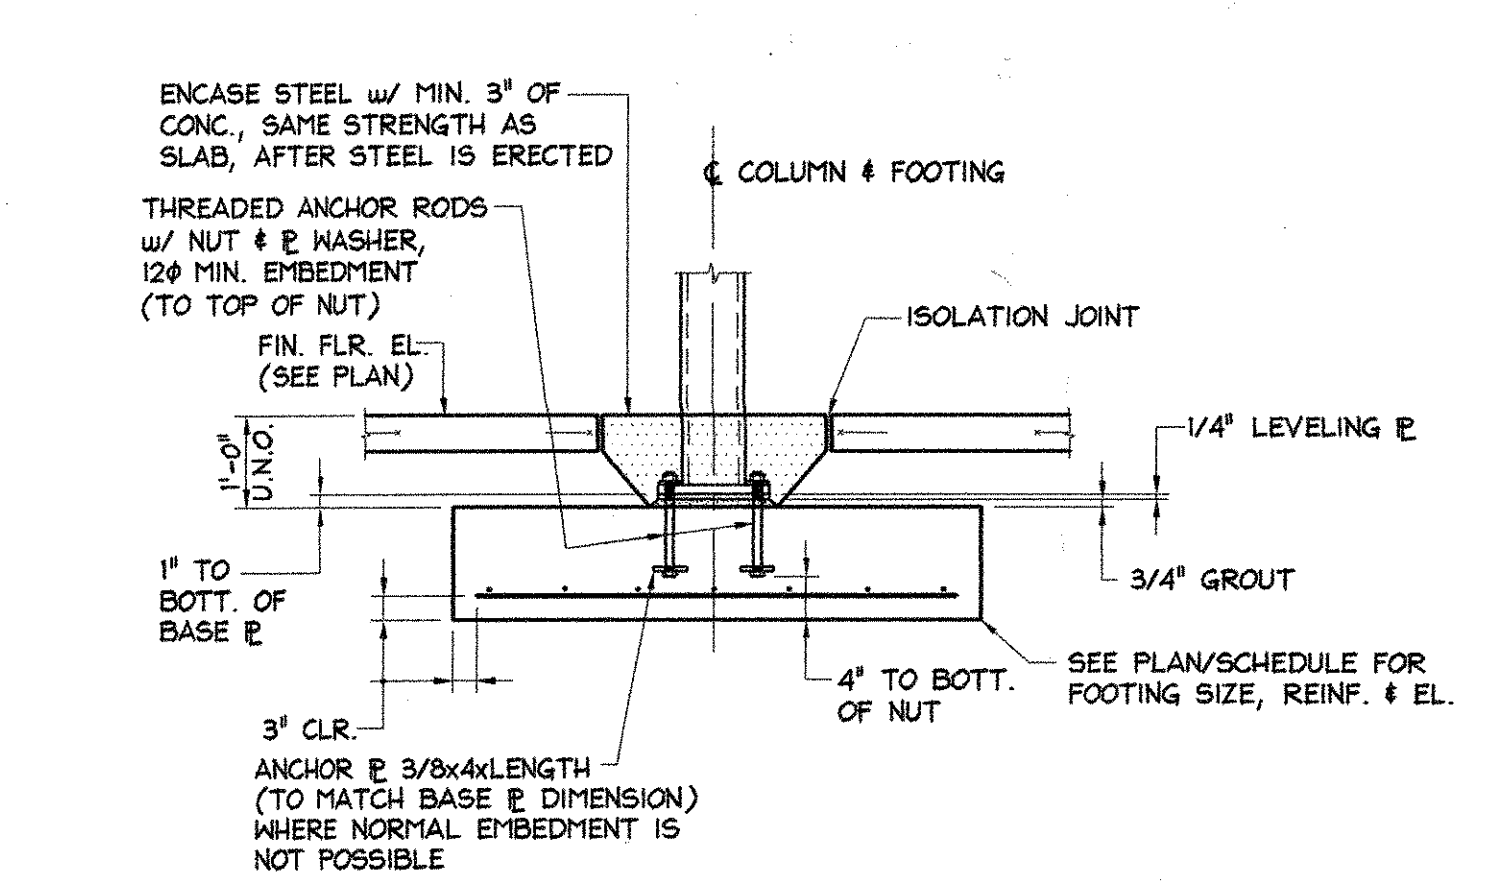


TYPICAL COLUMN FOOTING WITHOUT PIER
(TUBE, PIPE COLUMN)

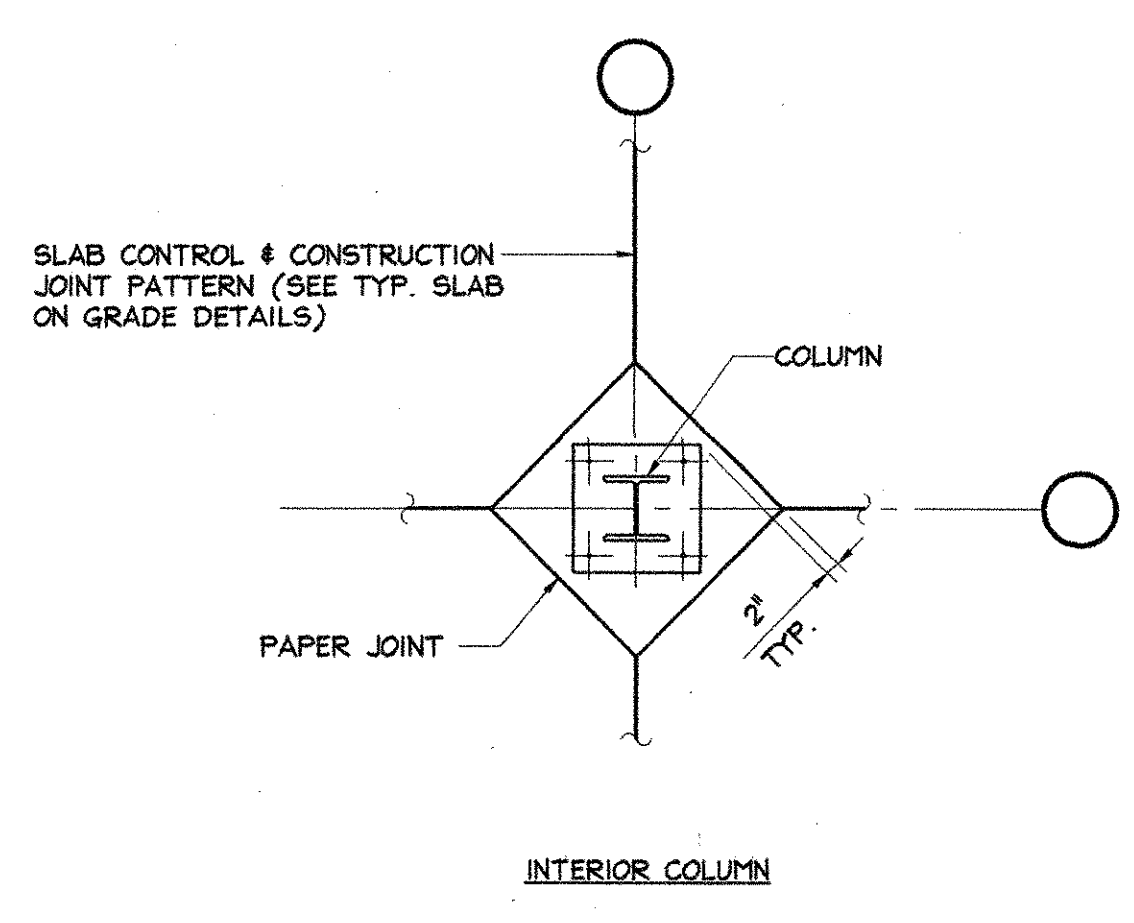

TYPICAL ISOLATION JOINT DETAILS

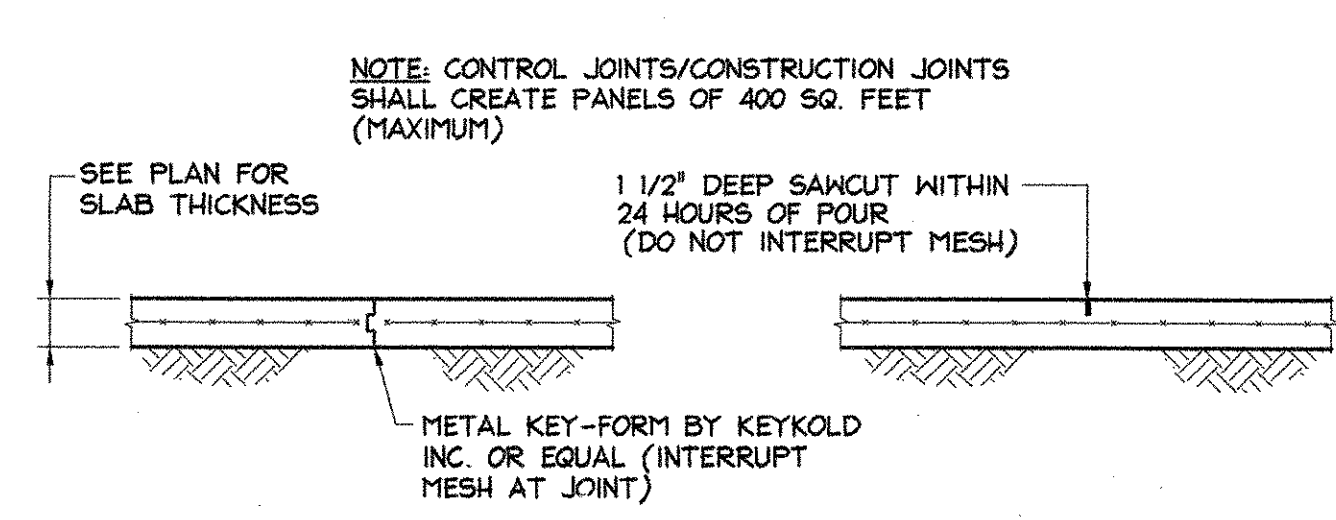

TYPICAL SLAB ON GRADE DETAILS

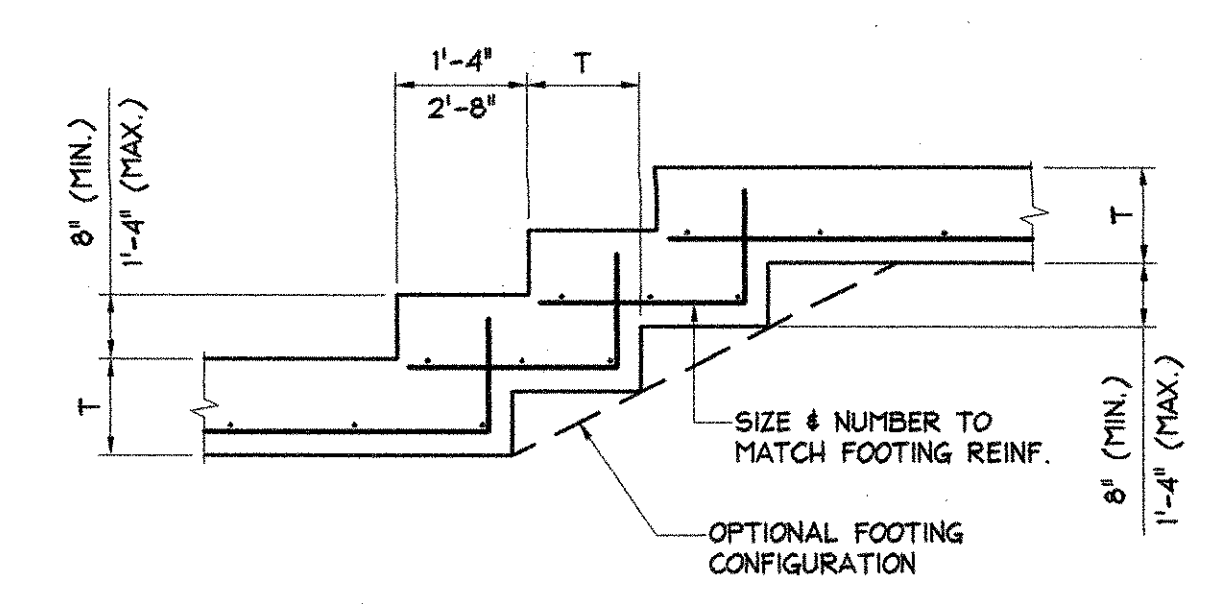

TYPICAL STEPPED FOOTING DETAIL

Date:	
Revisions:	

Consultants:



Project Title:
MIRACLE TEMPLE ASSEMBLY OF GOD
14111 ALBERTON ROAD
SILVER SPRING, MARYLAND 20906

Philip Aaron Lacy, Architect
6188 Oxon Hill Road, Suite 303
Oxon Hill, Maryland 20745
Phone: 301-567-8223

Date: 5-9-06
Scale: AS NOTED
Drawn:
Checked:
File No.

Drawing No.
S3.0

PERMIT SET
10-13-10
ODONELL & ACCARATO, INC.
STRUCTURAL ENGINEERS
9900 MAIN STREET
SUITE 502
FABRICK, VIRGINIA 22031
TELEPHONE: (703) 451-5222
FAX: (703) 451-0822
Project No. 2270002