
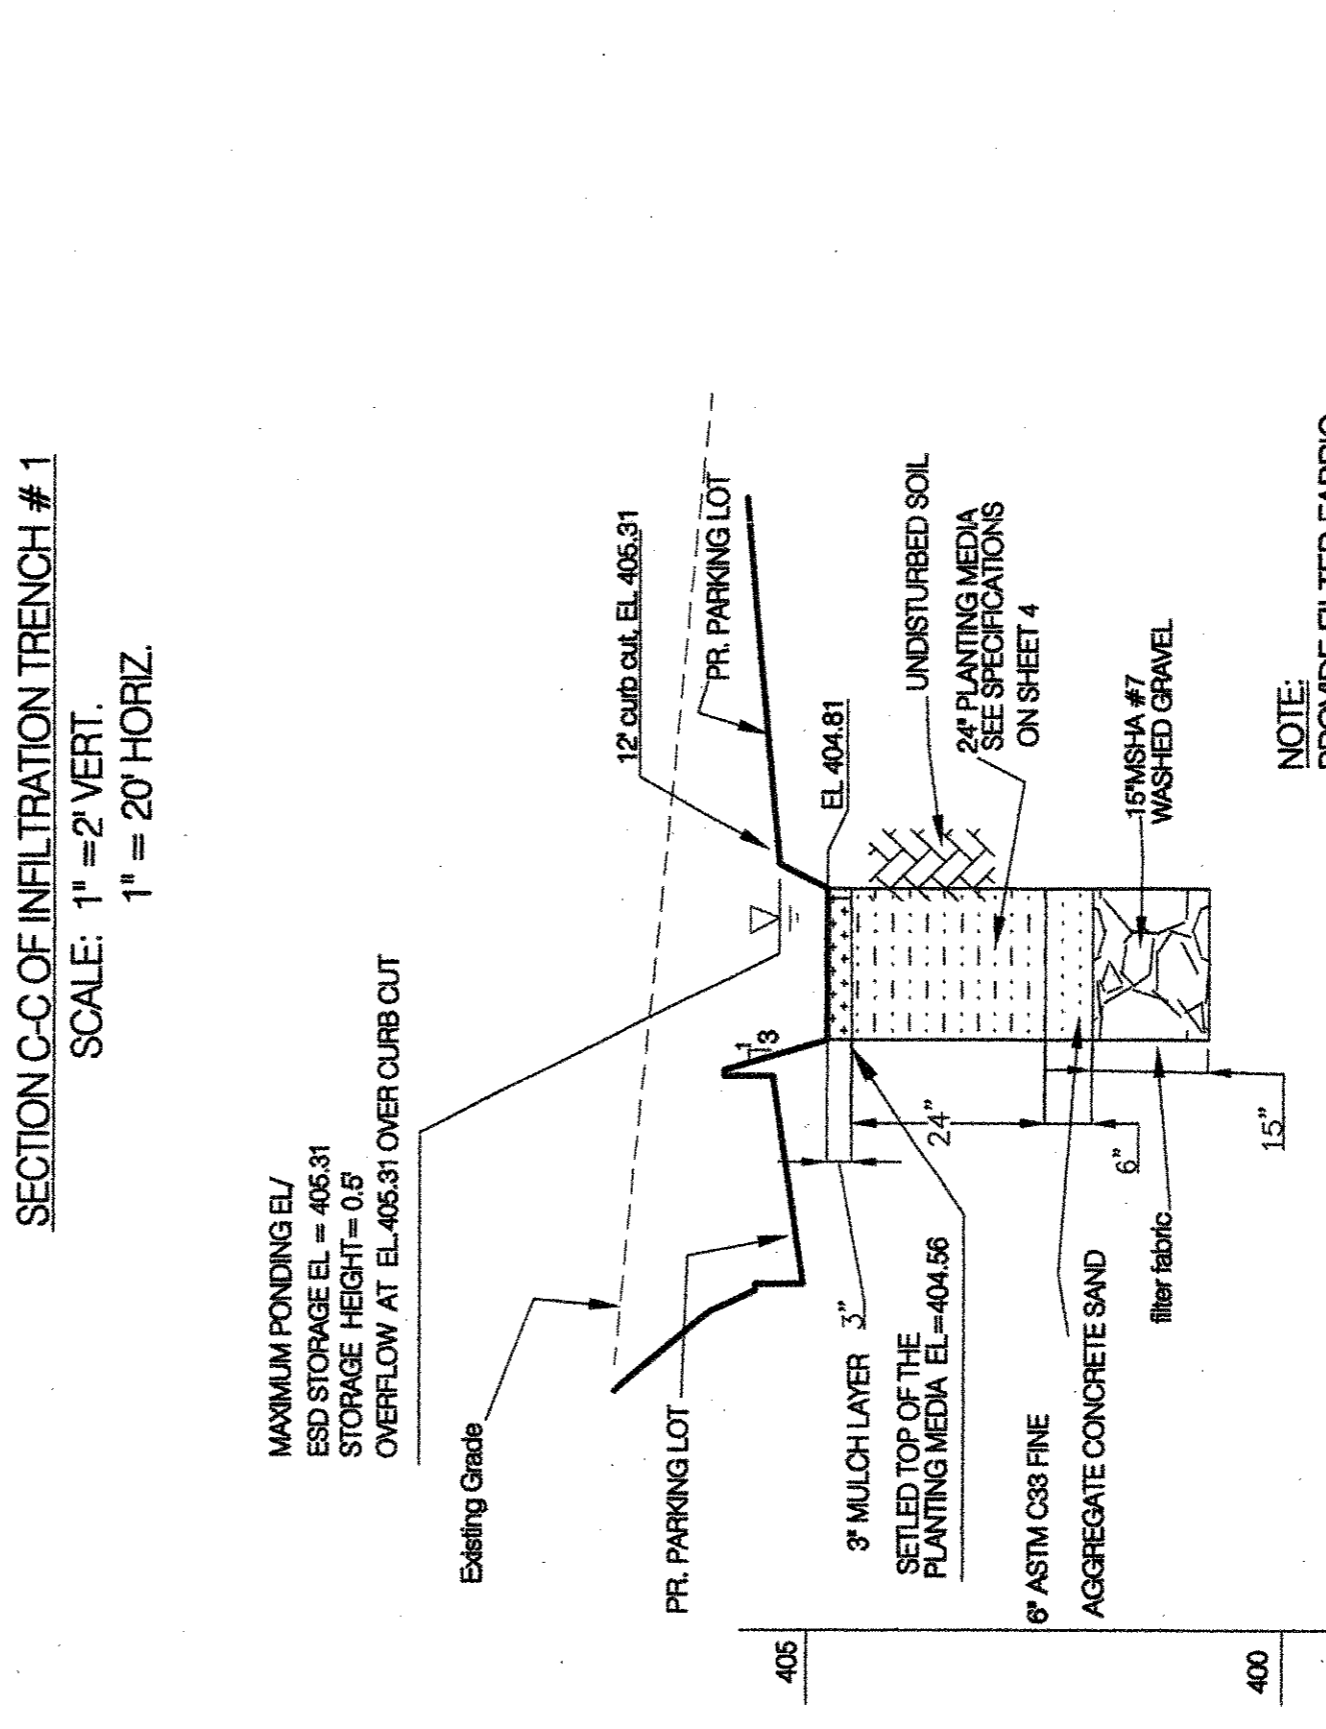
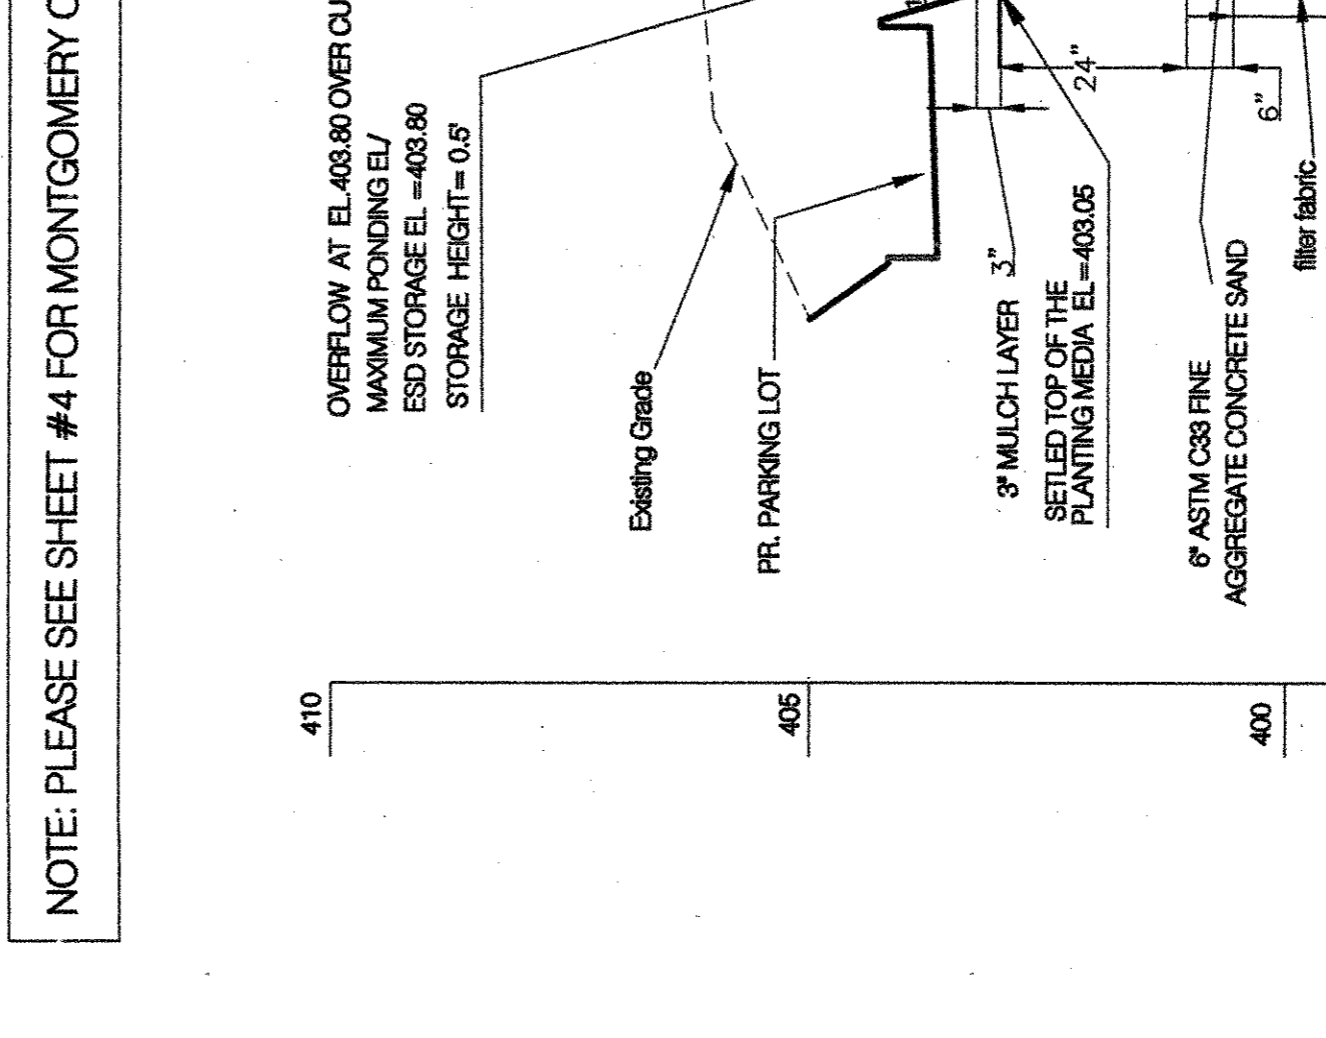
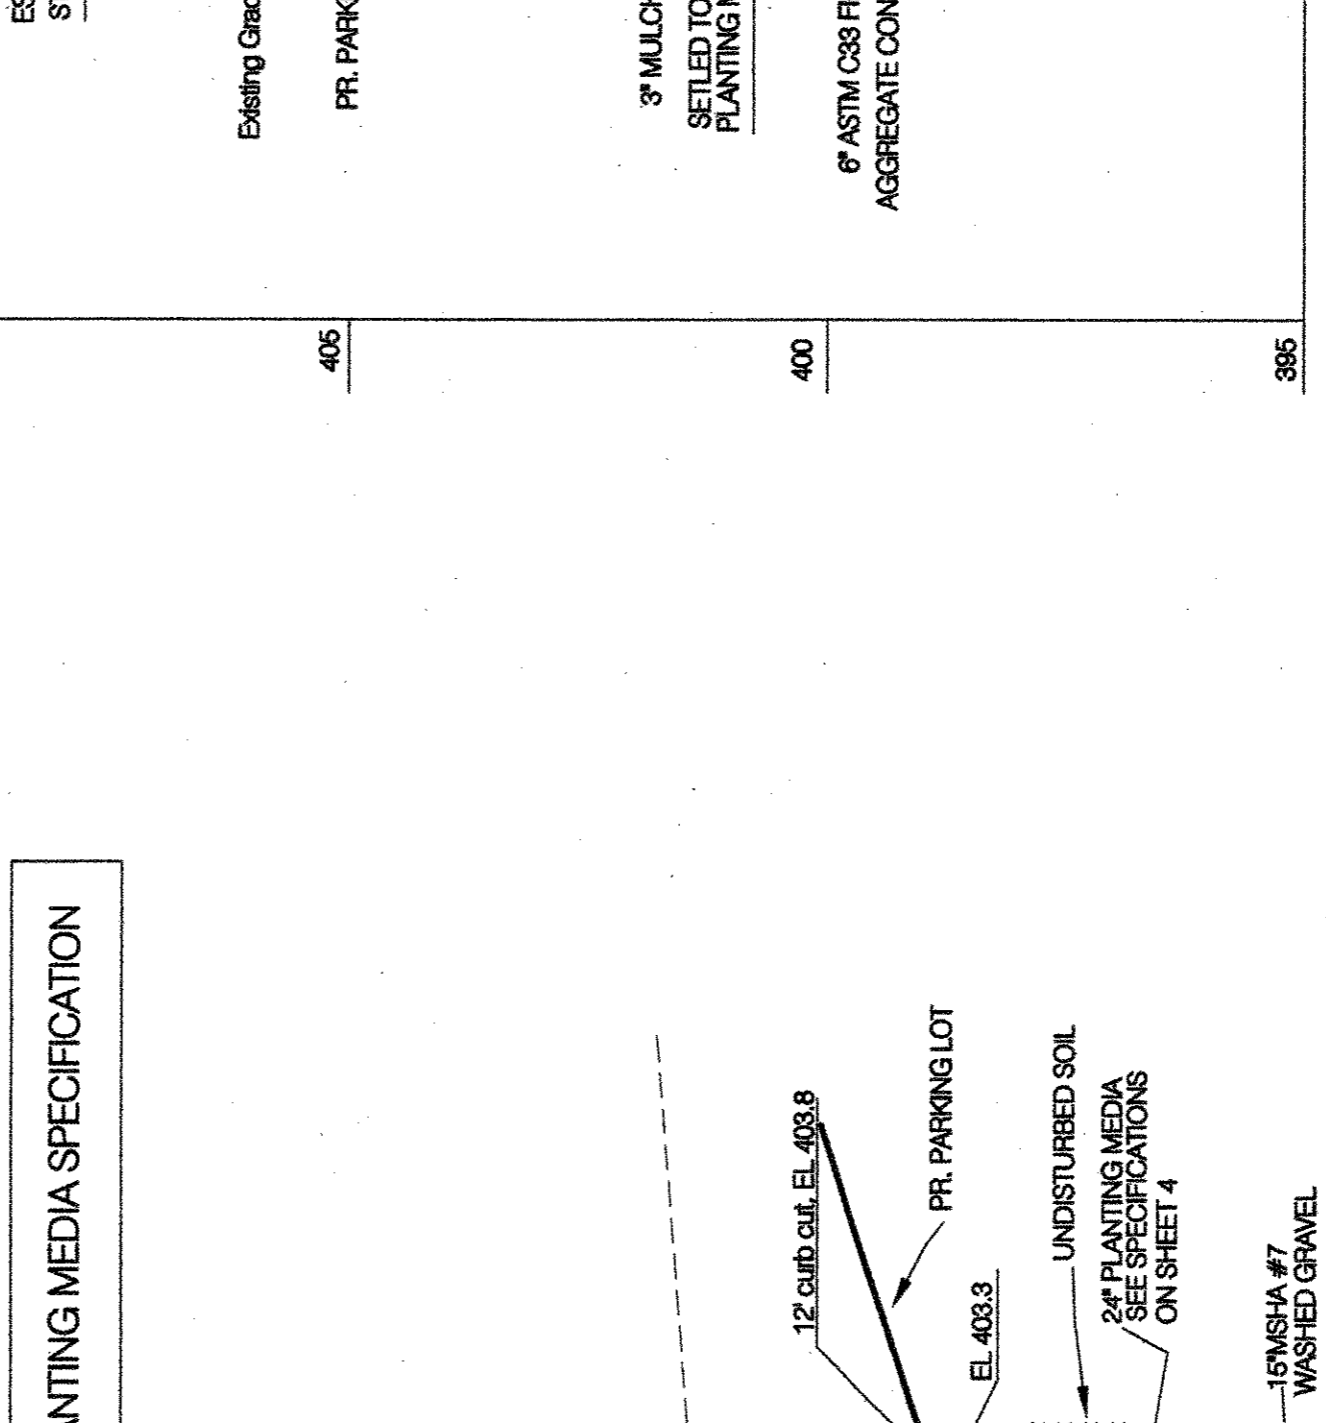
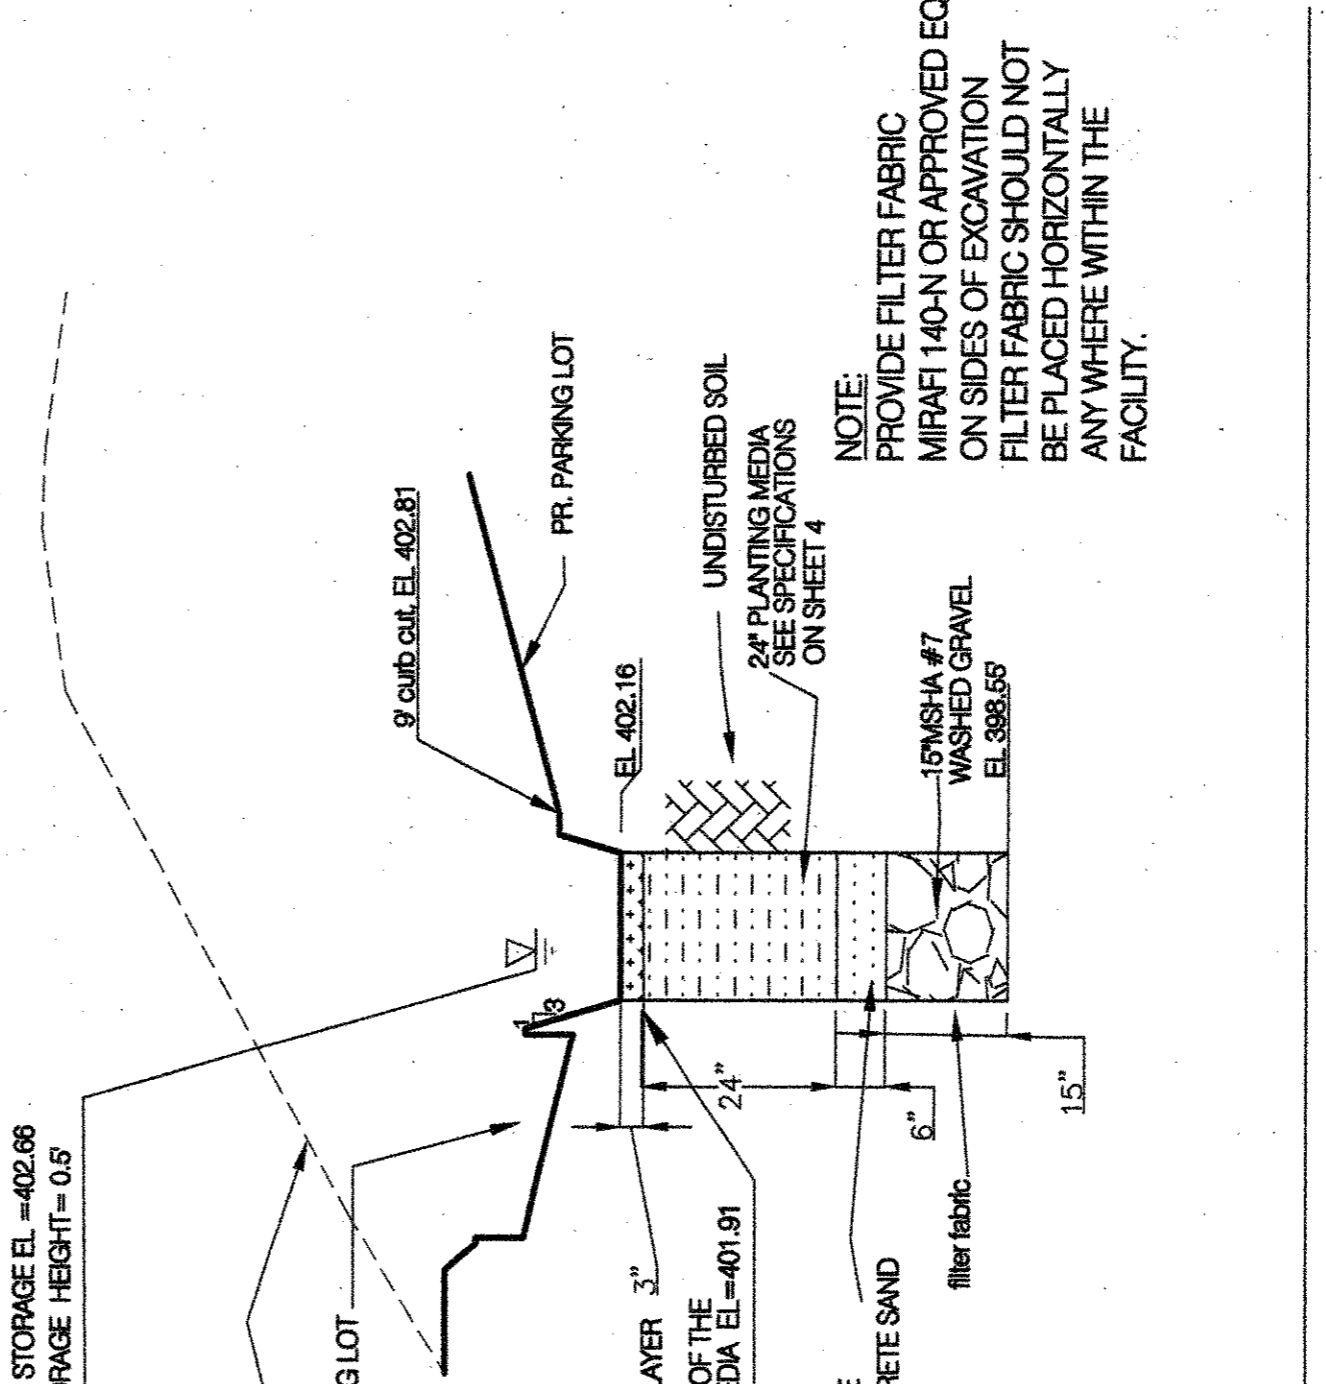
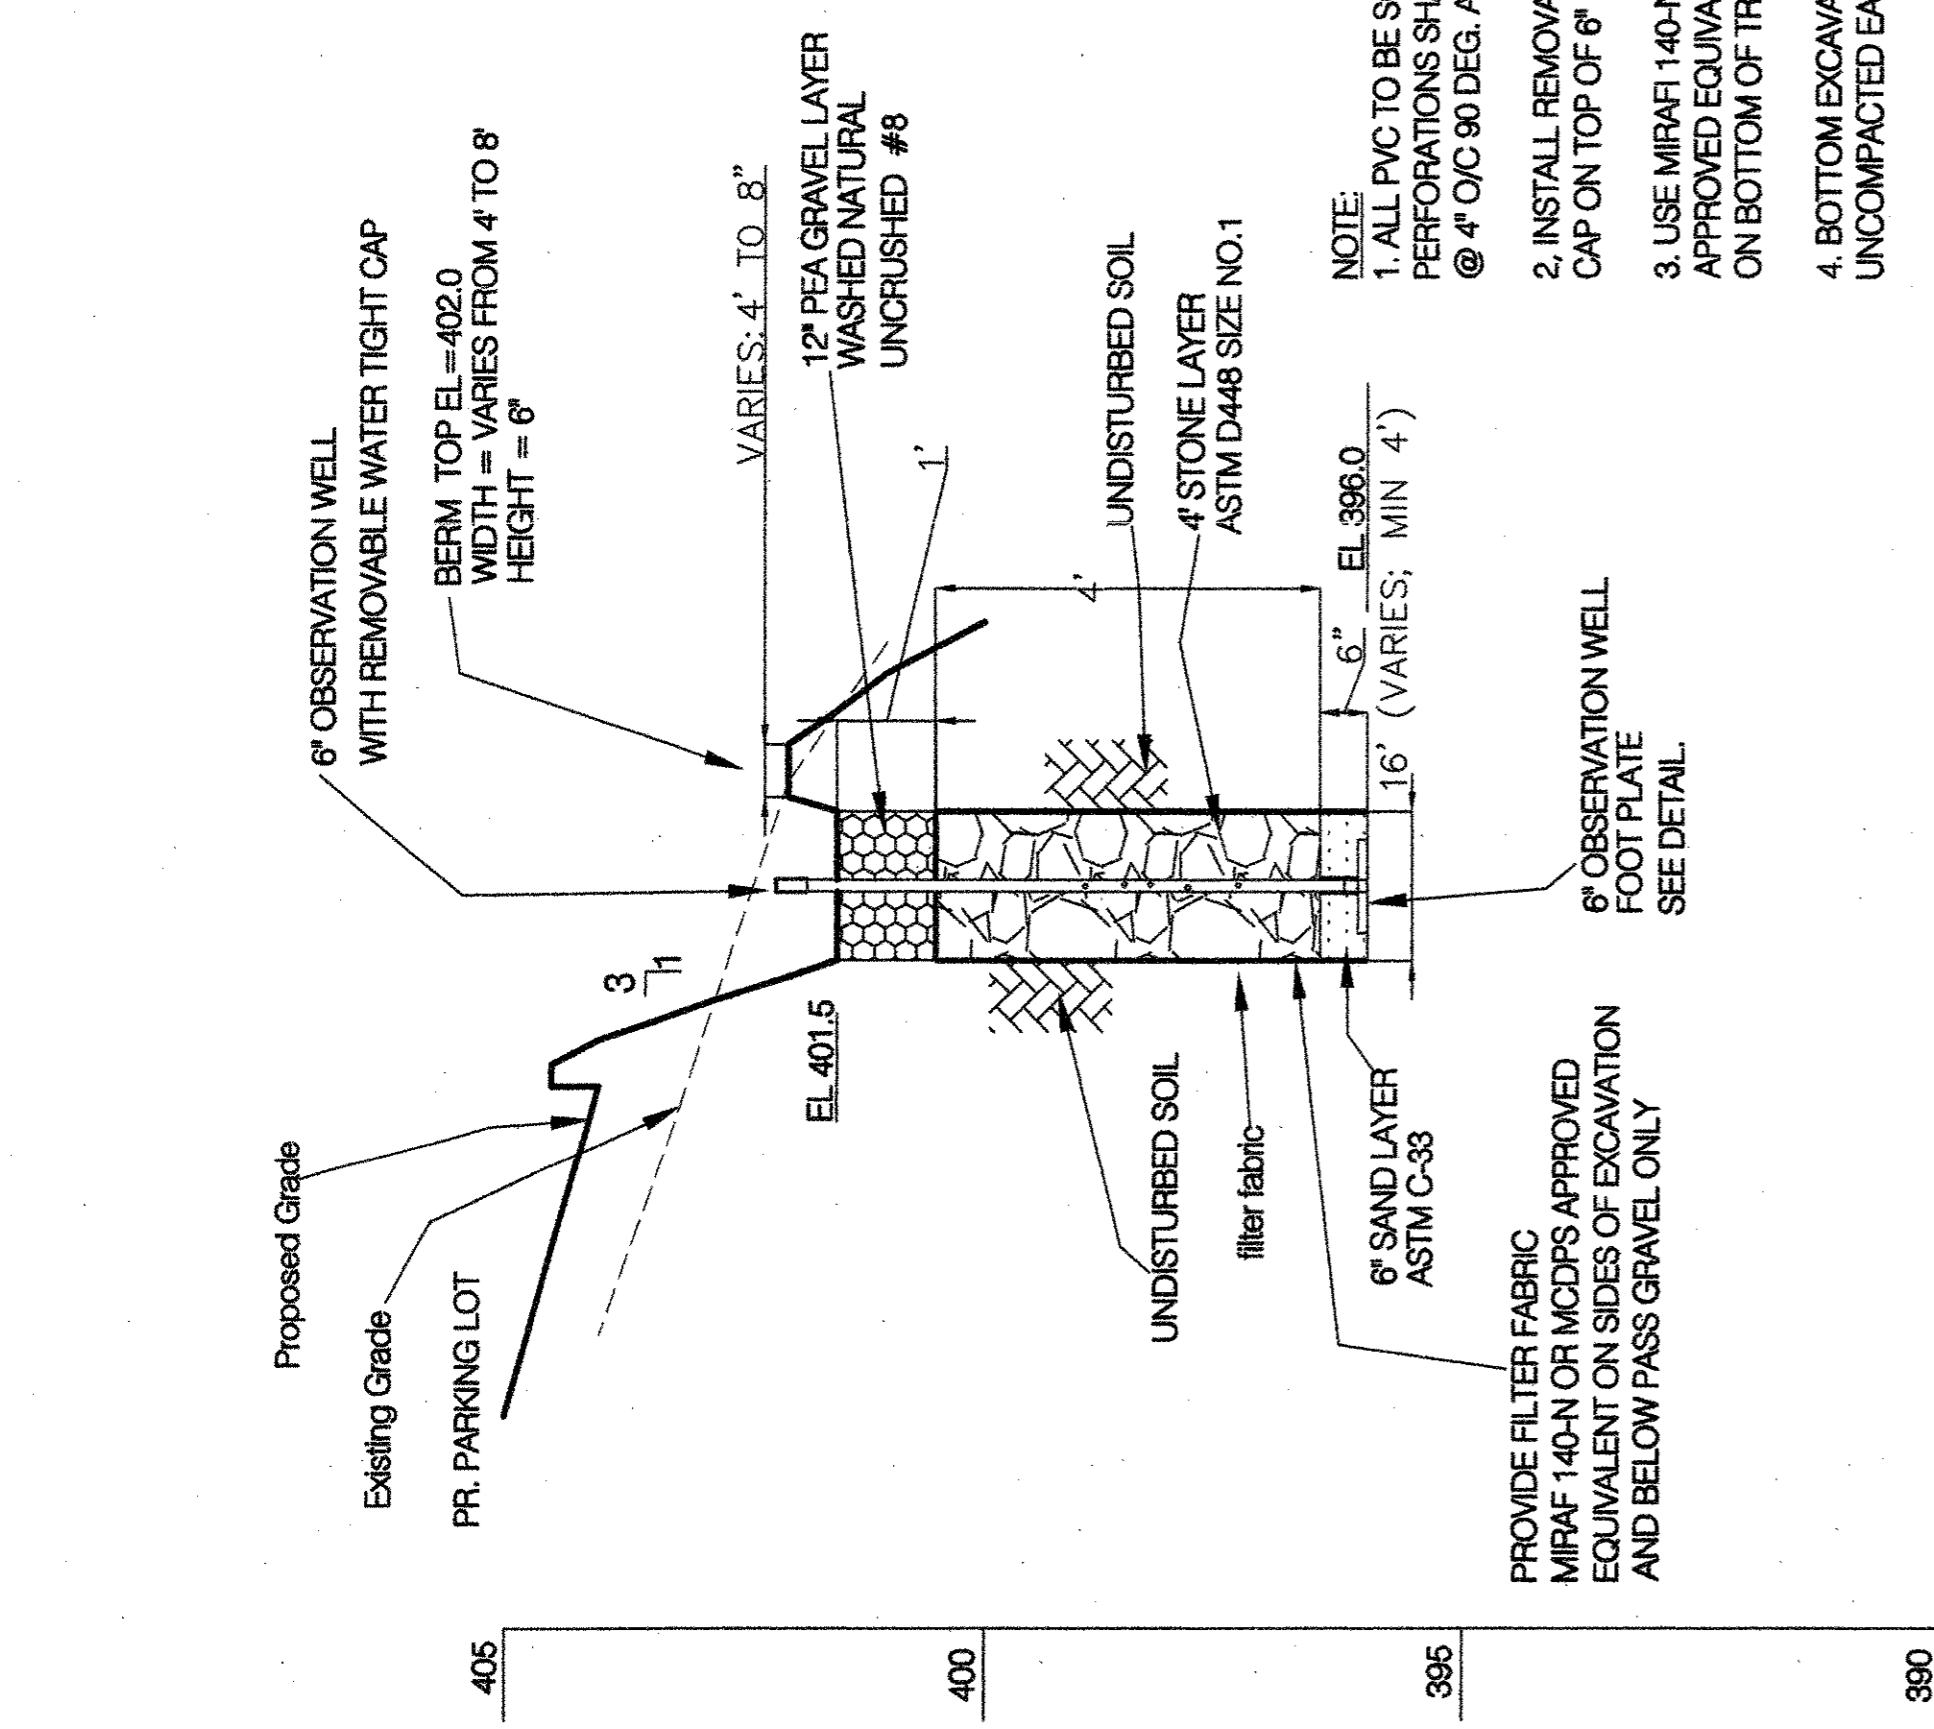
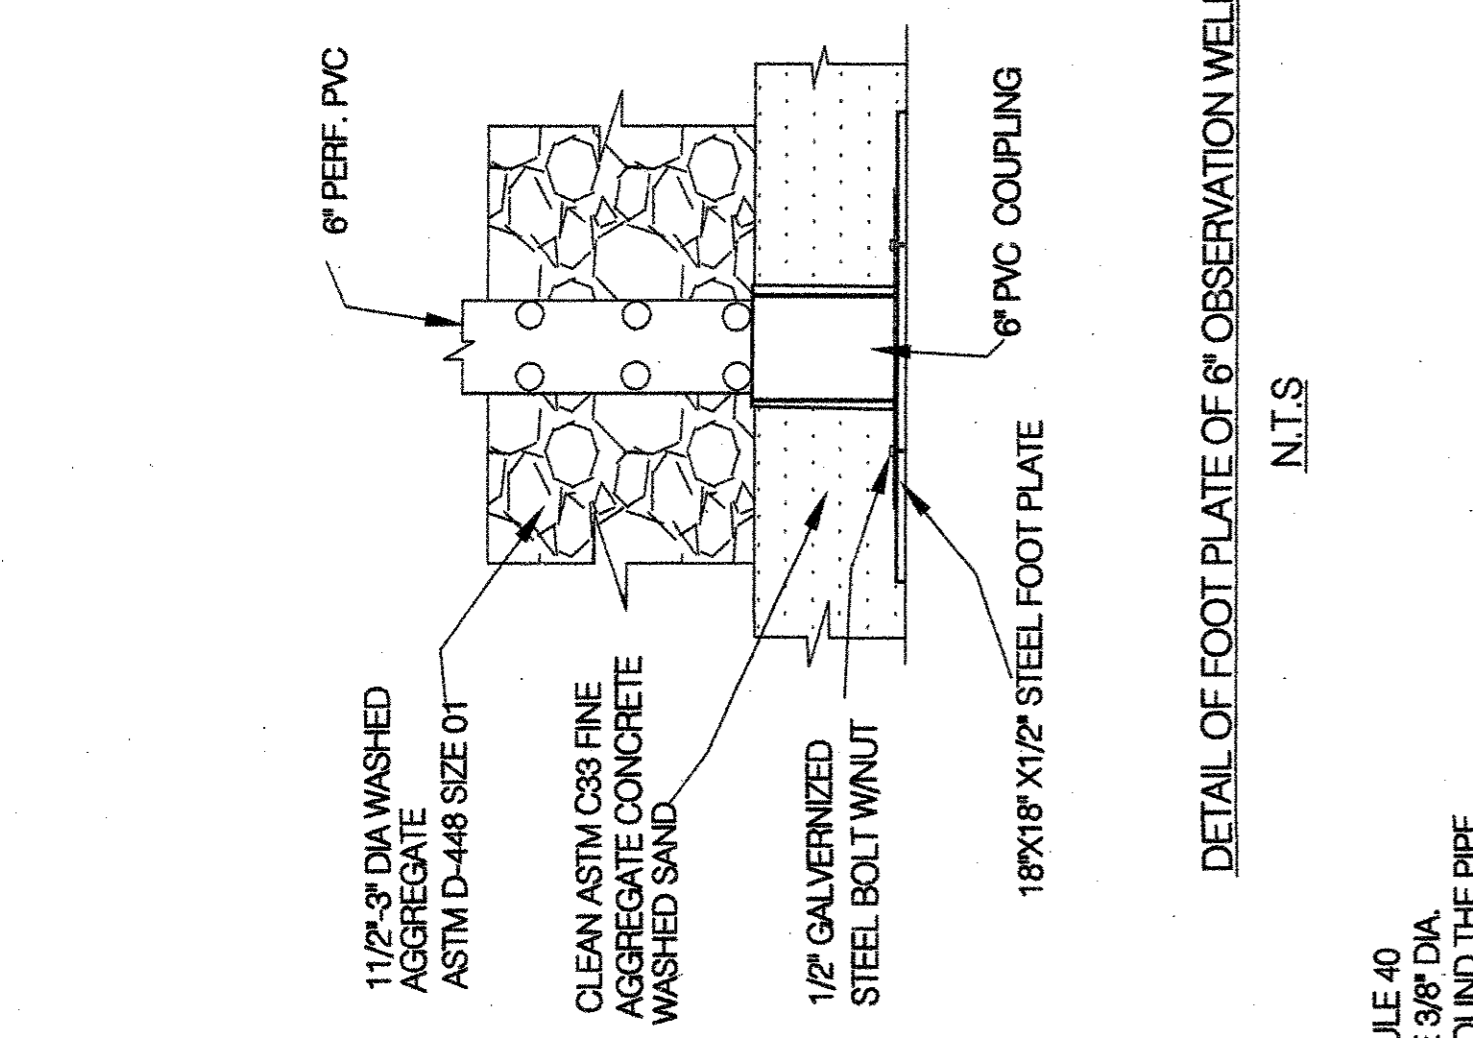
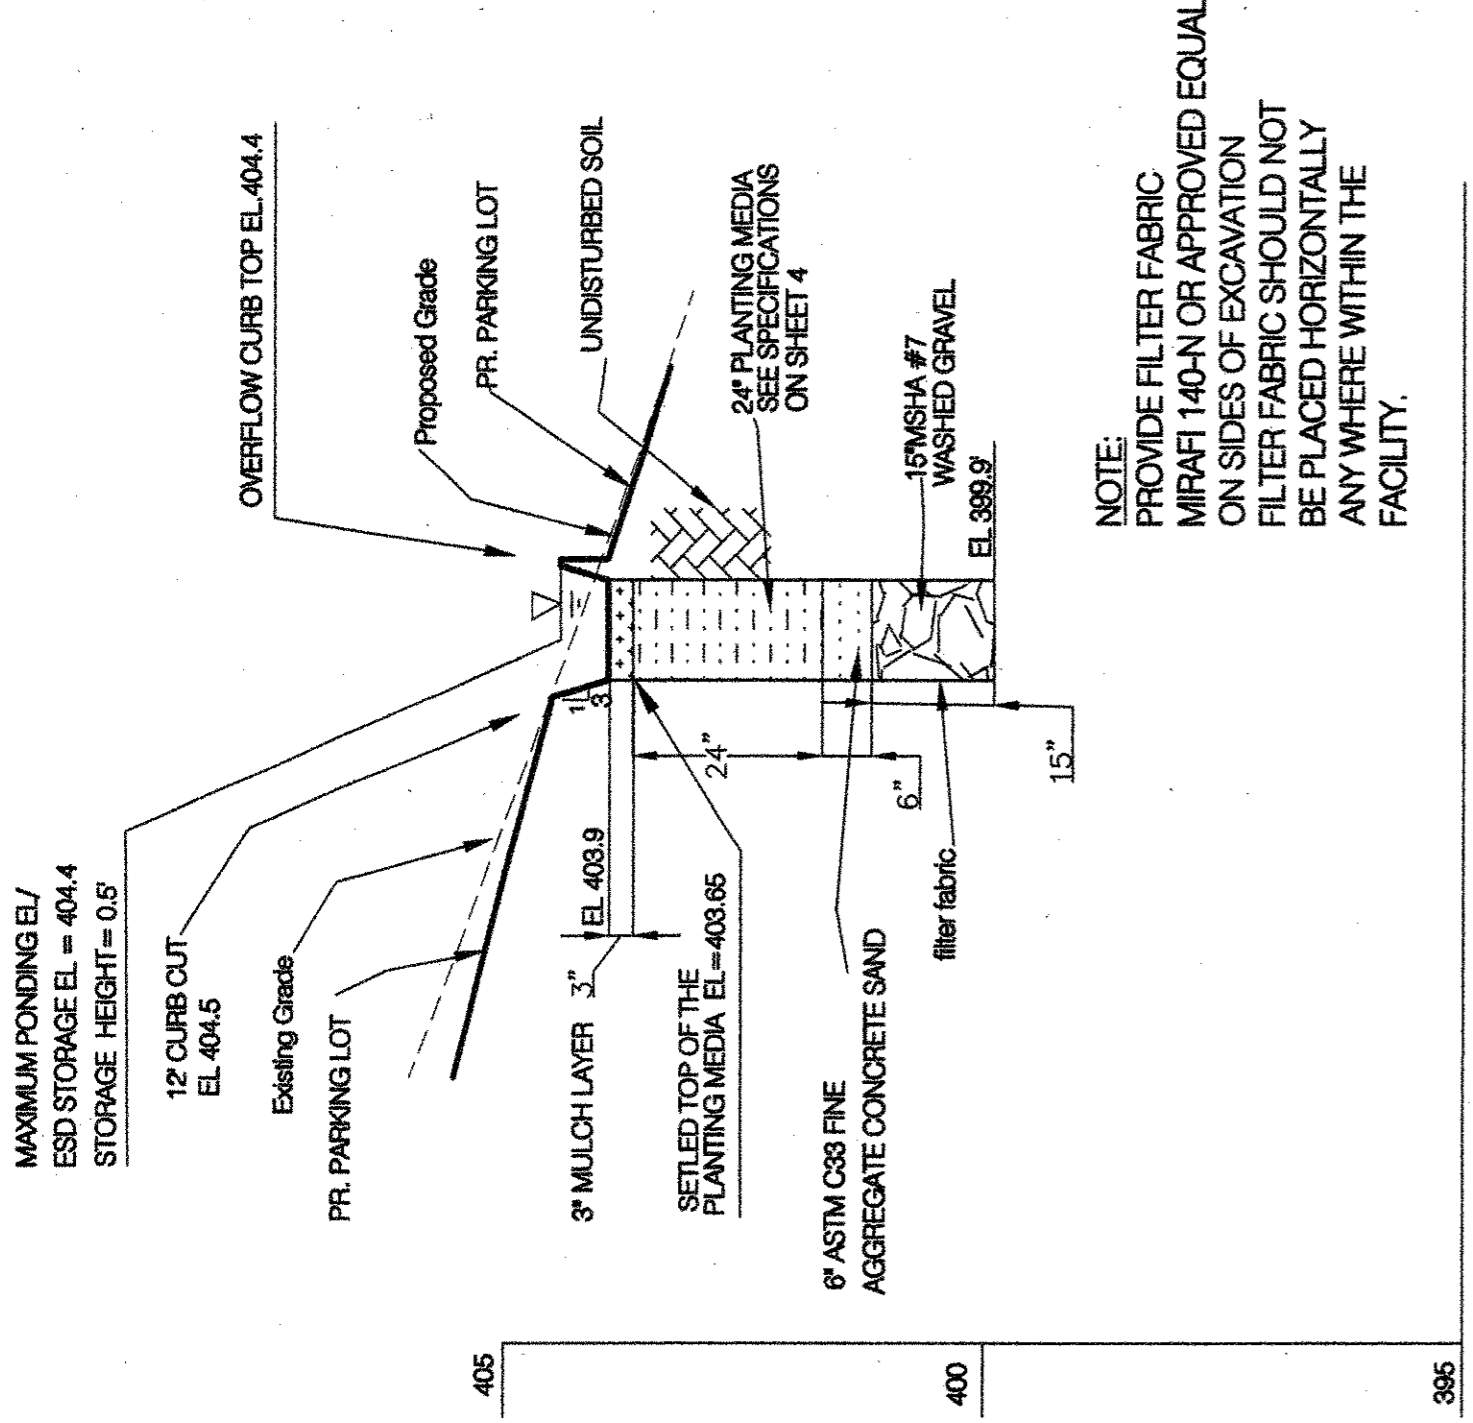


NO.	DATE	DESCRIPTION

DATE: JULY, 2004
 CHECKED BY: CSD
 DRAWN BY: DH
 DESIGNED BY: RH
 SCALE: AS SHOWN
 JOB NO. W-658

MIRACLE TEMPLE ASSEMBLY OF GOD
 (15th) ELECTION DISTRICT
 MONTGOMERY COUNTY, MARYLAND
 DETAILS OF INFILTRATION TRENCH AND MICRO BIOPILTERS

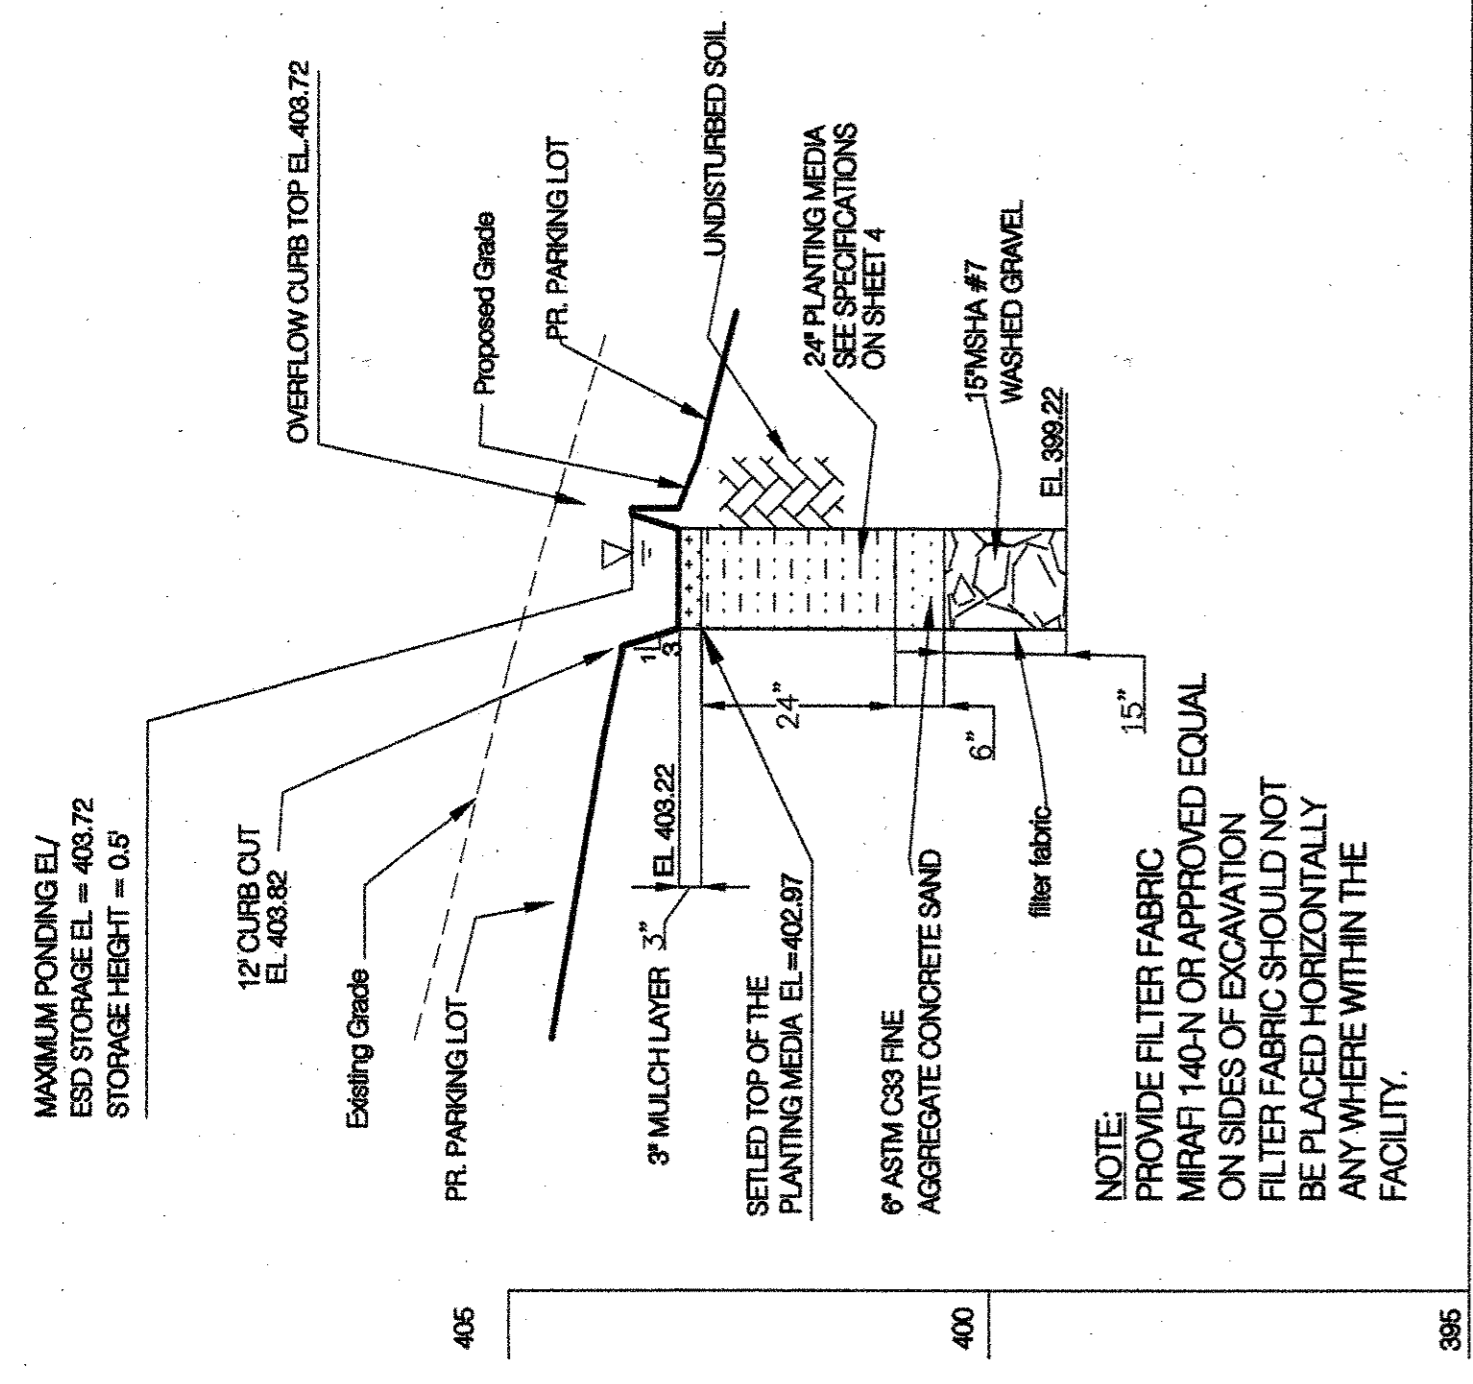

NOTE: PLEASE SEE SHEET #4 FOR MONTGOMERY COUNTY PLANTING MEDIA SPECIFICATION

MONTGOMERY COUNTY DEPARTMENT OF PERMITTING SERVICES APPROVED FOR:

Stormwater Management: *S.E.F./J.N.E./E.R.(S)* Date: 4-5-2011

Sediment Control Technical Requirements: *[Signature]* Date: 4-5-2011

Administrative Requirements: *[Signature]* Date: 4-5-2011



NOTE: MICRPS APPROVAL DOES NOT NEGATE THE NEED OF A LICENSED PROFESSIONAL ENGINEER'S APPROVAL OF THIS PLAN. THE DATE OF APPROVAL OF THIS PLAN WILL EXPIRE ONE YEAR FROM THE DATE OF APPROVAL IF THE PROJECT HAS NOT STARTED UNLESS THE PERMIT HAS BEEN EXTENDED.

PROFESSIONAL CERTIFICATION

I hereby certify that these documents were prepared or approved by me, and that I am a duly licensed professional engineer under the laws of the State of Maryland, License No. 8231. Expiration Date: 11/28/11.

Chander S. Dhalwala Date: 3/14/2011

Chander S. Dhalwala, P.E. Maryland Registration No. 8231

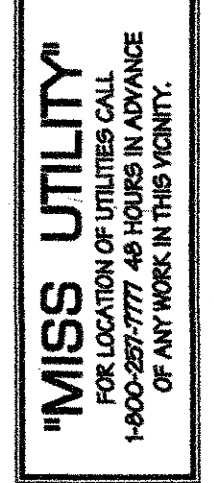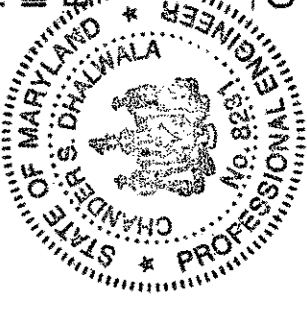

OWNER / APPLICANT
 MIRACLE TEMPLE ASSEMBLY OF GOD
 SILVER SPRING, MD 20990
 PH: (301) 868-5900