



COPYRIGHT - 2008 - RAMOSMARTINEZ architects, inc. All ideas, designs and details indicated or represented by this drawing, created and developed for use on this project, are owned by, and are legal property of RamosMartinez Architects, Inc. Use, reproduction, distribution or alteration is prohibited without written authorization from the Architect.

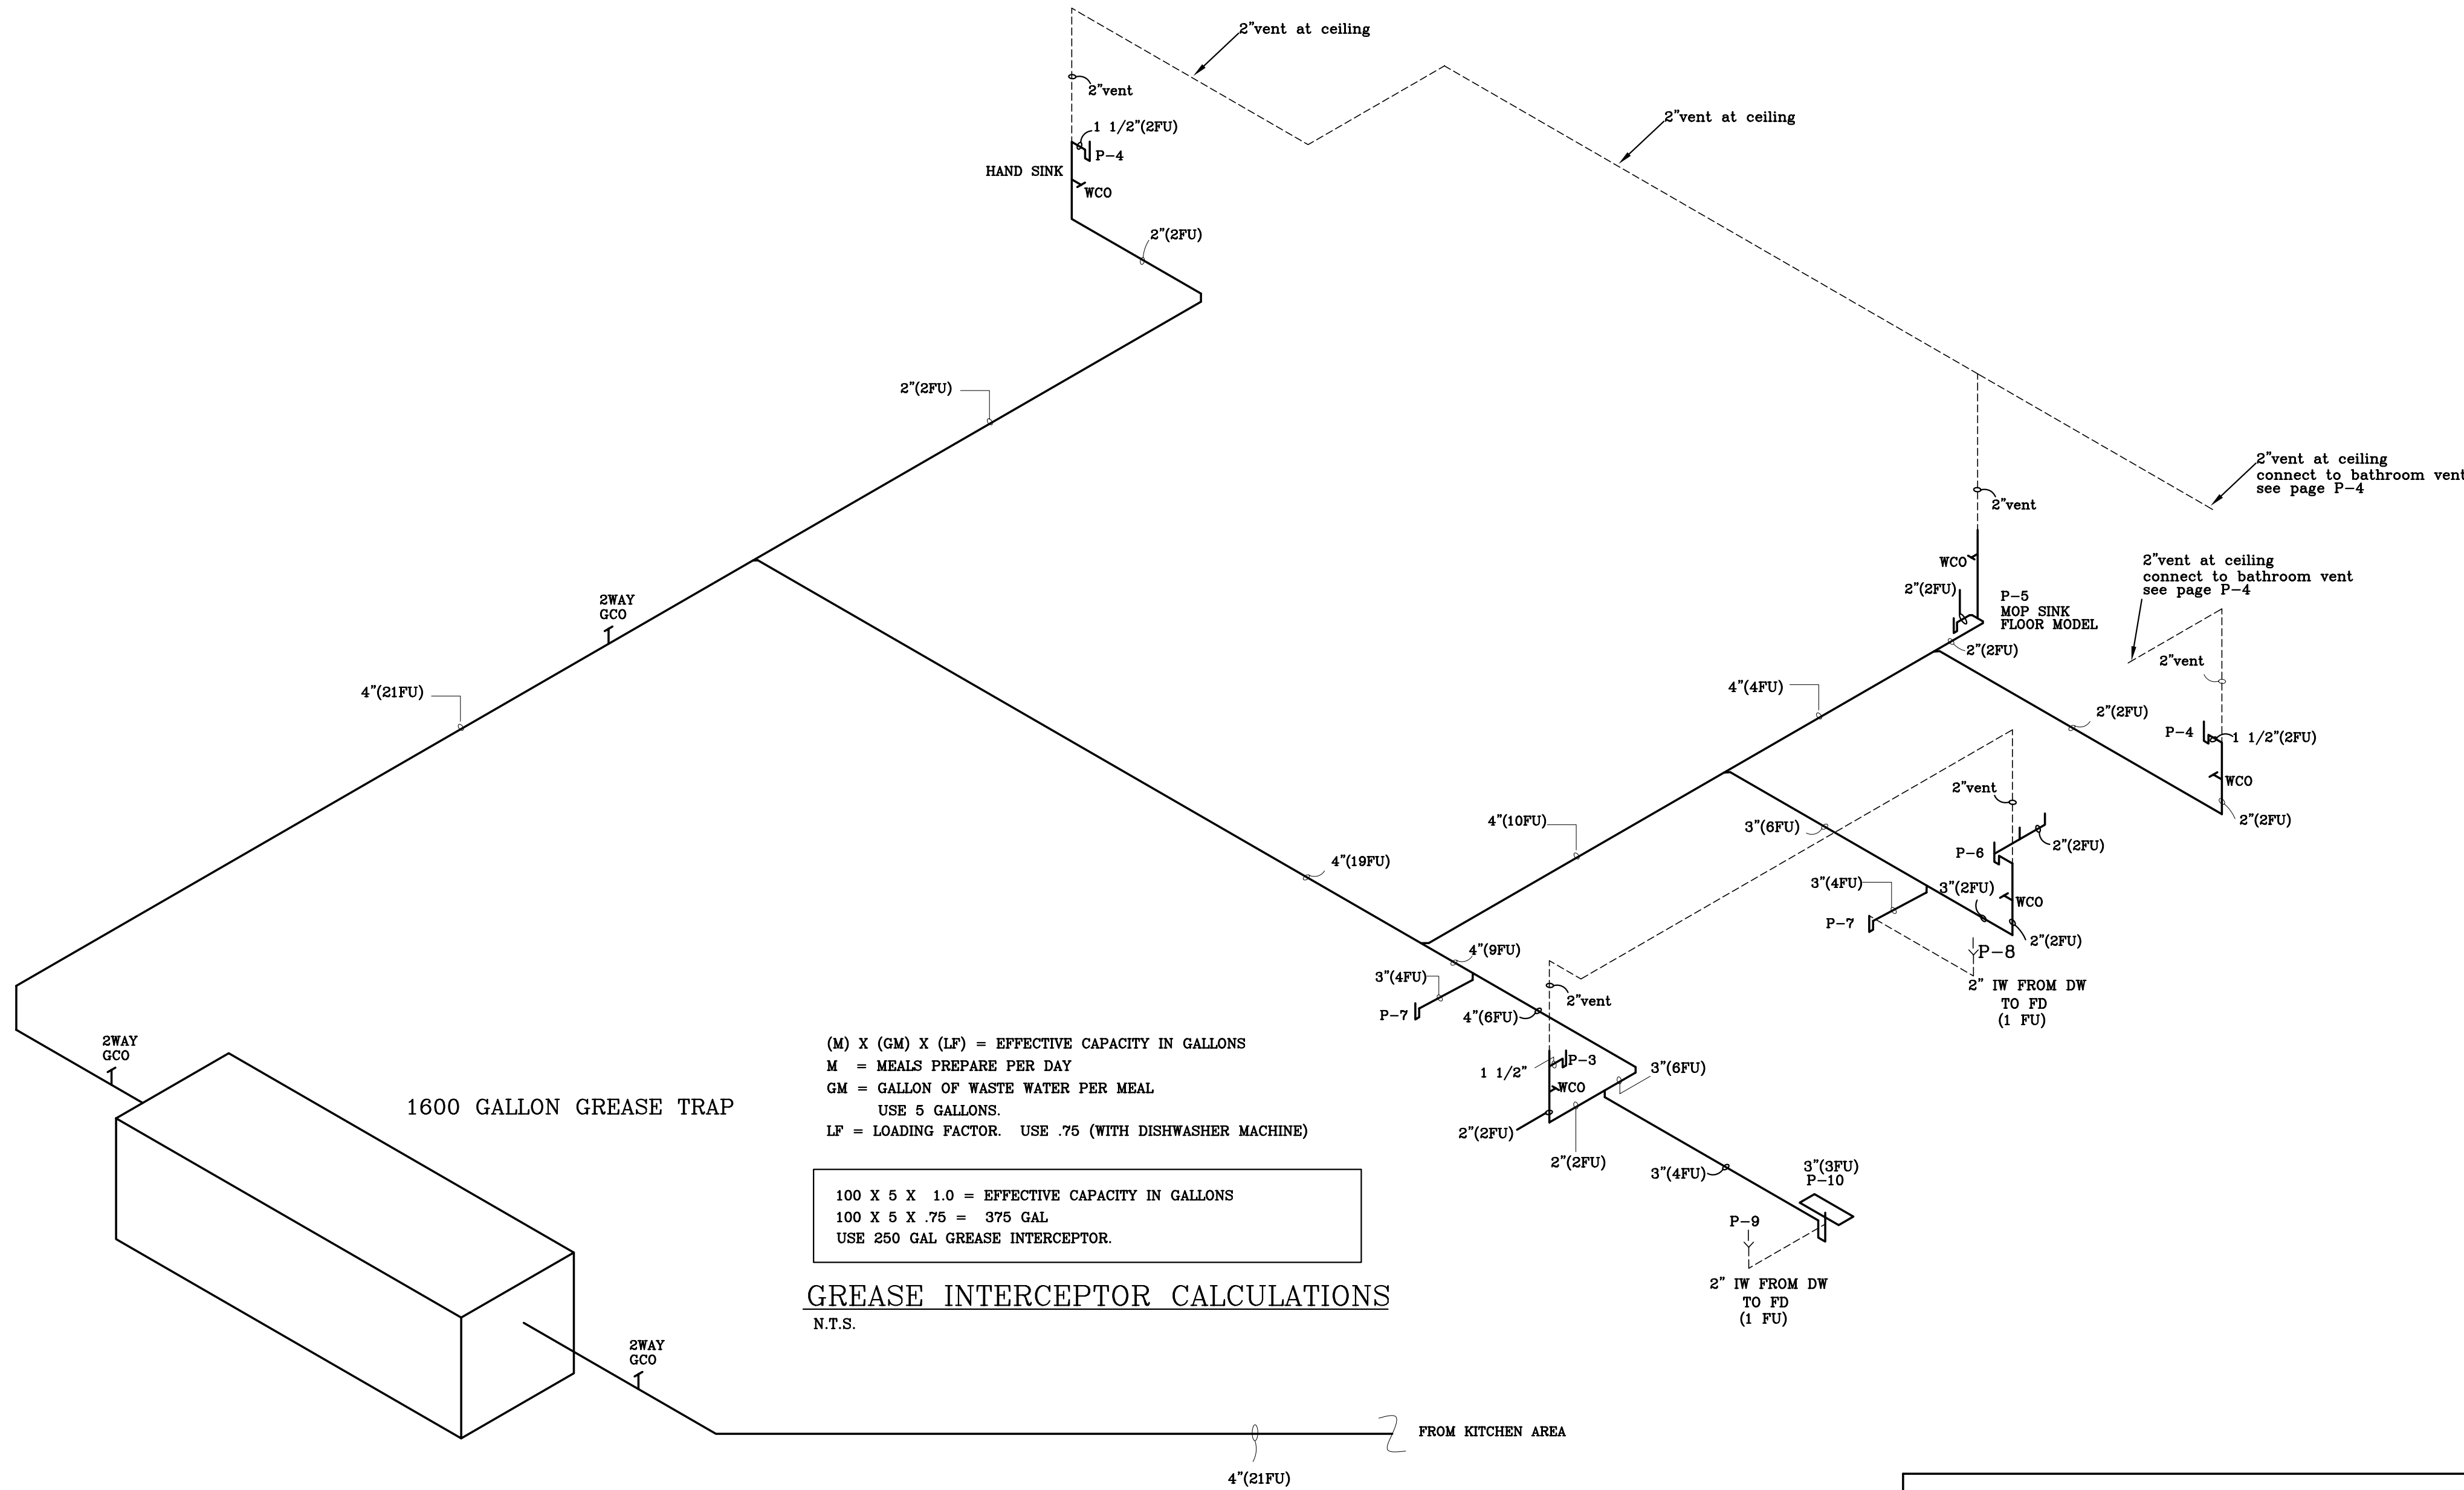

**DRAIN ISOMETRICS**  
SCALE: N.T.S.

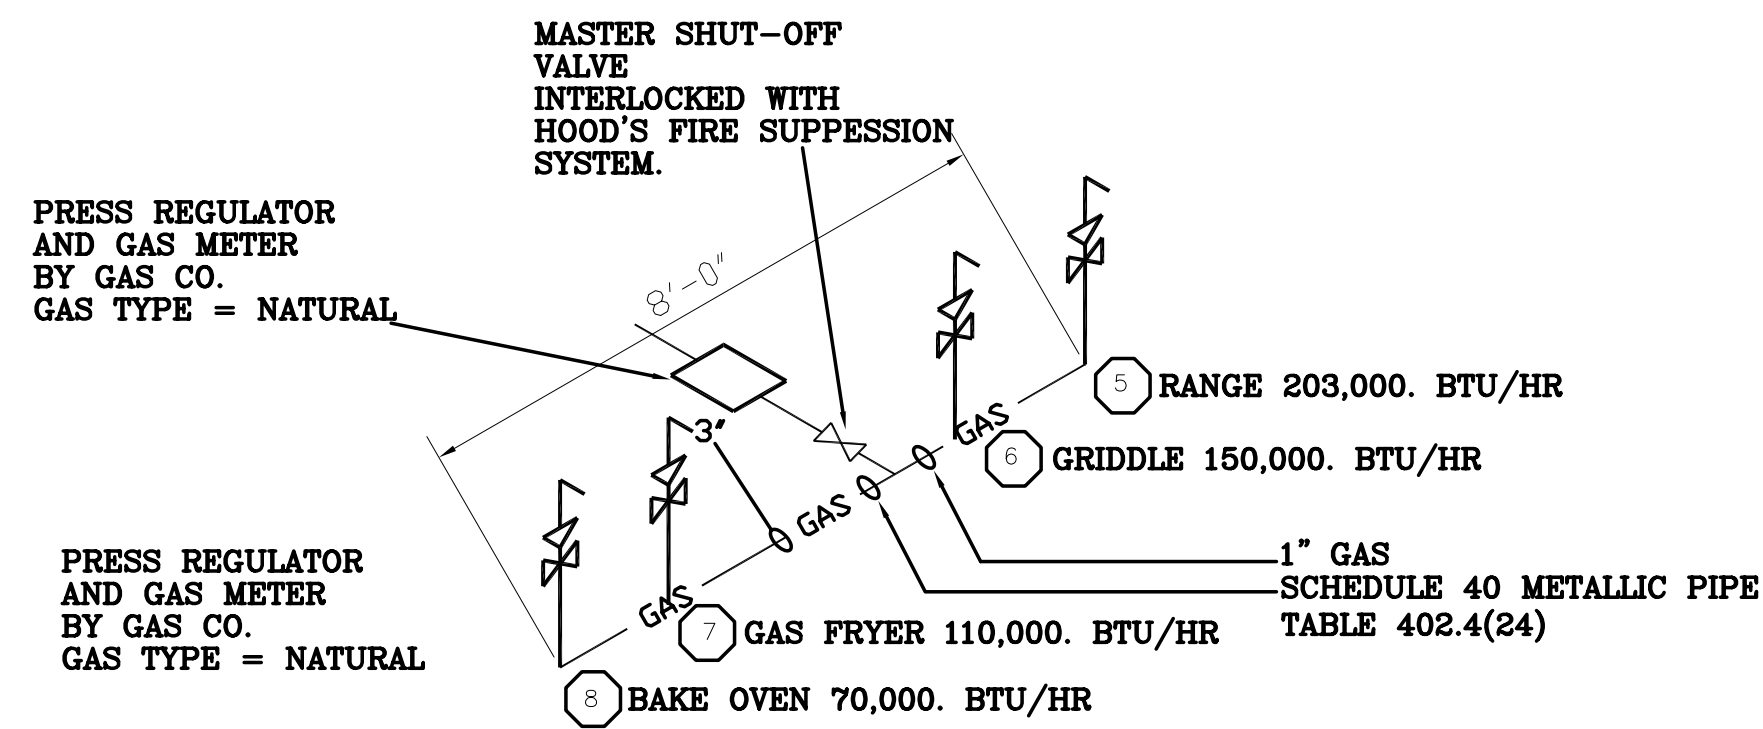

EQUIPMENT SCHEDULE																														
Item No	Qty	Equipment Category	Manufacturer	Model Number	Amps	HP	Volts	Phase	Cycle	Direct	Plug	NEMA	Electrical (ft)	Electrical (ft)	Cold Water (GPH)	Hot Water (GPH)	Hot Water (GPH)	Hot Water (GPH)	Direct Drain (in)	Direct-Drain Rough-in	Instr. Drain Size (in)	Instr. Drain Size (in)	Instr. Drain Size (in)	Instr. Drain Size (in)	MEPUH	Gas (in)	Gas (in)	Gas Rough-in		
1	1	Ice Maker w/ Bin	Monitowoc Ice	SD-0322A /B-320	11.3	0.5	115	1	60	X			56.5	0.375	40						0.5	40								
2	1	Prep Table w/ Hand Sink	Custom Made	Custom										0.5	39.5	0.5	39.5				1.5	19								
3	1	Cabinet, Mobile, Warming & Holding	Eagle Group/Metal Masters	HCFN55N-RA2.25-120																										
4	1	Table, Work	Eagle Group/Metal Masters	T3036EM-BS																										
5	1	Range, Restaurant, Gas	Imperial Range	IR-6																				0.75	203	30				
6	1	Griddle, Gas	Imperial Range	MG2-6028-1																					0.75	110	15.5	6		
7	1	Fryer, Deep Fat, Gas	Pitco	SG145																					0.75	70	10			
8	1	Oven, Convection, Gas	Imperial Range	ICV-2	9.0	0.5	120	1	60	X	5-15P	10													0.75	70	44			
9	3	Table, Work	Eagle Group/Metal Masters	T3048EM-BS																										
10	1	Double Overshelf	CUSTOM MADE	L-SHAPE																										
11	1	Refrigerator, Reach-In	Turbo Air	MSR-49NM																										
12	1	One-Door-Freezer	Turbo Air	MSF-23NM	7.0	0.5	120	1	60	X	5-15P	12																		
13	2	Sink, Hand, Wall Mount	Eagle Group/Metal Masters	HSA-10-FA										0.5	33	0.5	5	33			1.5	24.5								
14	1	Double Overshelf	CUSTOM MADE	L-SHAPE																										
15	1	Sink, Scullery, 1 Compartment	Eagle Group/Metal Masters	414-16-1										0.5	39.5	0.5	39.5				1.5	19								
16	1	Sink, Scullery, 3 Compartments	Eagle Group/Metal Masters	414-18-3-18										0.75	39.5	0.75	39.5				2.0	19								
17	1	Double Overshelf	CUSTOM MADE	CUSTOM																										
18	1	Pre-Rinse Faucet, Backsplash Mount	Fisher	13390																										
19	1	Wreawasher, Undercounter, High Temp	Insinger Machine Company	RL-30	20.0	1.0	208	1	60	X		4			0.75	23.8	4					0.75	4							
20	1	Table, Work	CUSTOM	5' X 12'																										
21	1	Shaking Unit, Add-On, Metal, Wire	Intermetro Industries	SAN557BR																										
22	1	Slicer, Food	Fleetwood	GLP300	6.0	0.48	115	1	60	X	5-15P	3.5																		
23	1	Exhaust Canopy																												
24	1	Make Up Air Fan	Captive Air	Refer to Manufacturer's Shop Drawings.																										
25	1	Exhaust Air Fan																												
26	1	Fire Extinguishing System																												

DANIEL F. GUTIERREZ, P.E.  
L.C. #049086

7328 SW 82 ST. B-214  
MIAMI FL 33143  
PH: (786) 499-4167  
FAX: (305) 867-5262  
CELL: 786-499-4167

DESIGN - INSPECTIONS

**RAMOSMARTINEZ**  
ARCHITECTS

NEW YORK  
NEWARK  
JERSEY CITY, NJ 07302

TELEPHONE:  
FACSIMILE:  
WEBSITE:

MIAMI  
MIAMI 19th AVENUE  
MIAMI, FL 33135

954-548-5005  
305-548-5009  
www.ramosmartinez.com

**First Haitian Free Church of Nazarene by Faith**  
IN ORLANDO FLORIDA

**FIRST HAITIAN FREE CHURCH OF NAZARENE**

308 SOUTH ORANGE BLOSSOM TRAIL  
ORLANDO, FLORIDA

REVISIONS:

1 BLDG DEPT COMM  
03-26-09

COMM. NO. 08-103

DATE:

DRAWN BY:

CHECKED BY:

P-5  
5 OF 7