
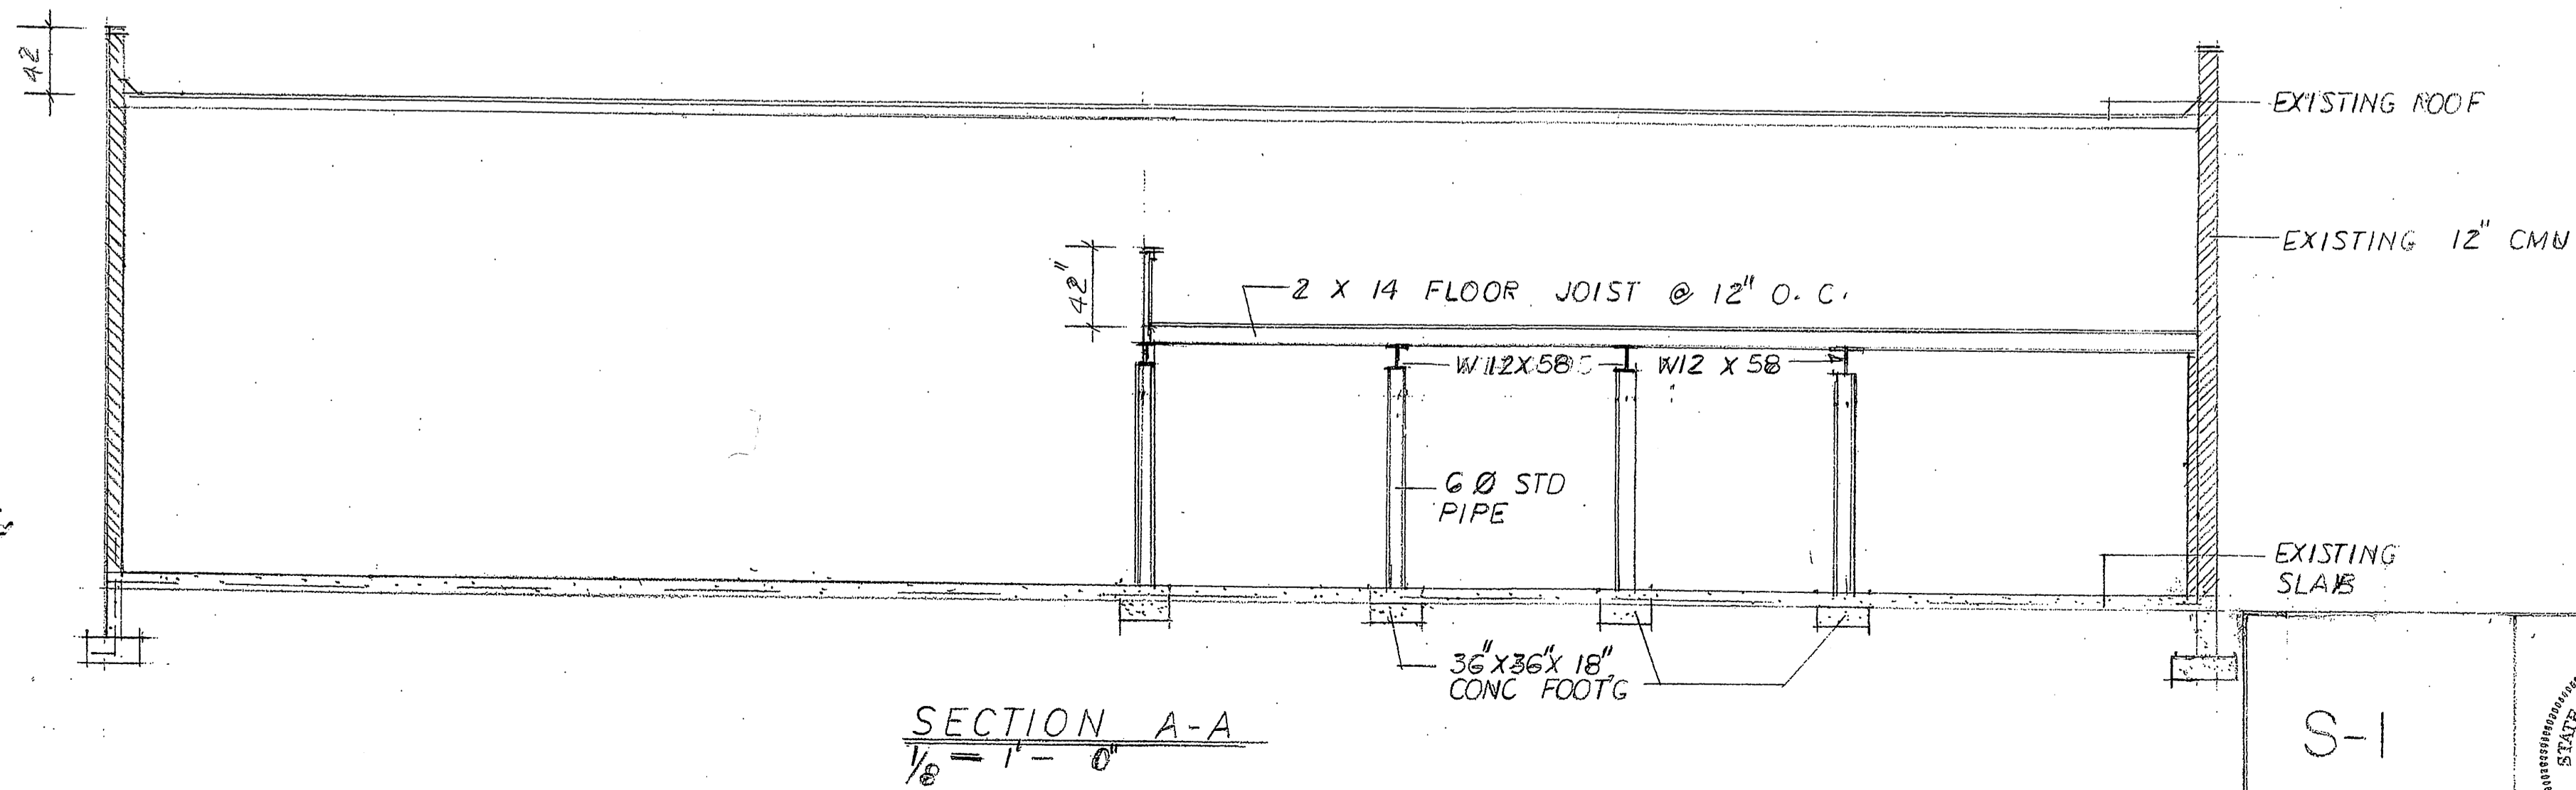


SECOND FLOOR PLAN
1/4" = 1' - 0"

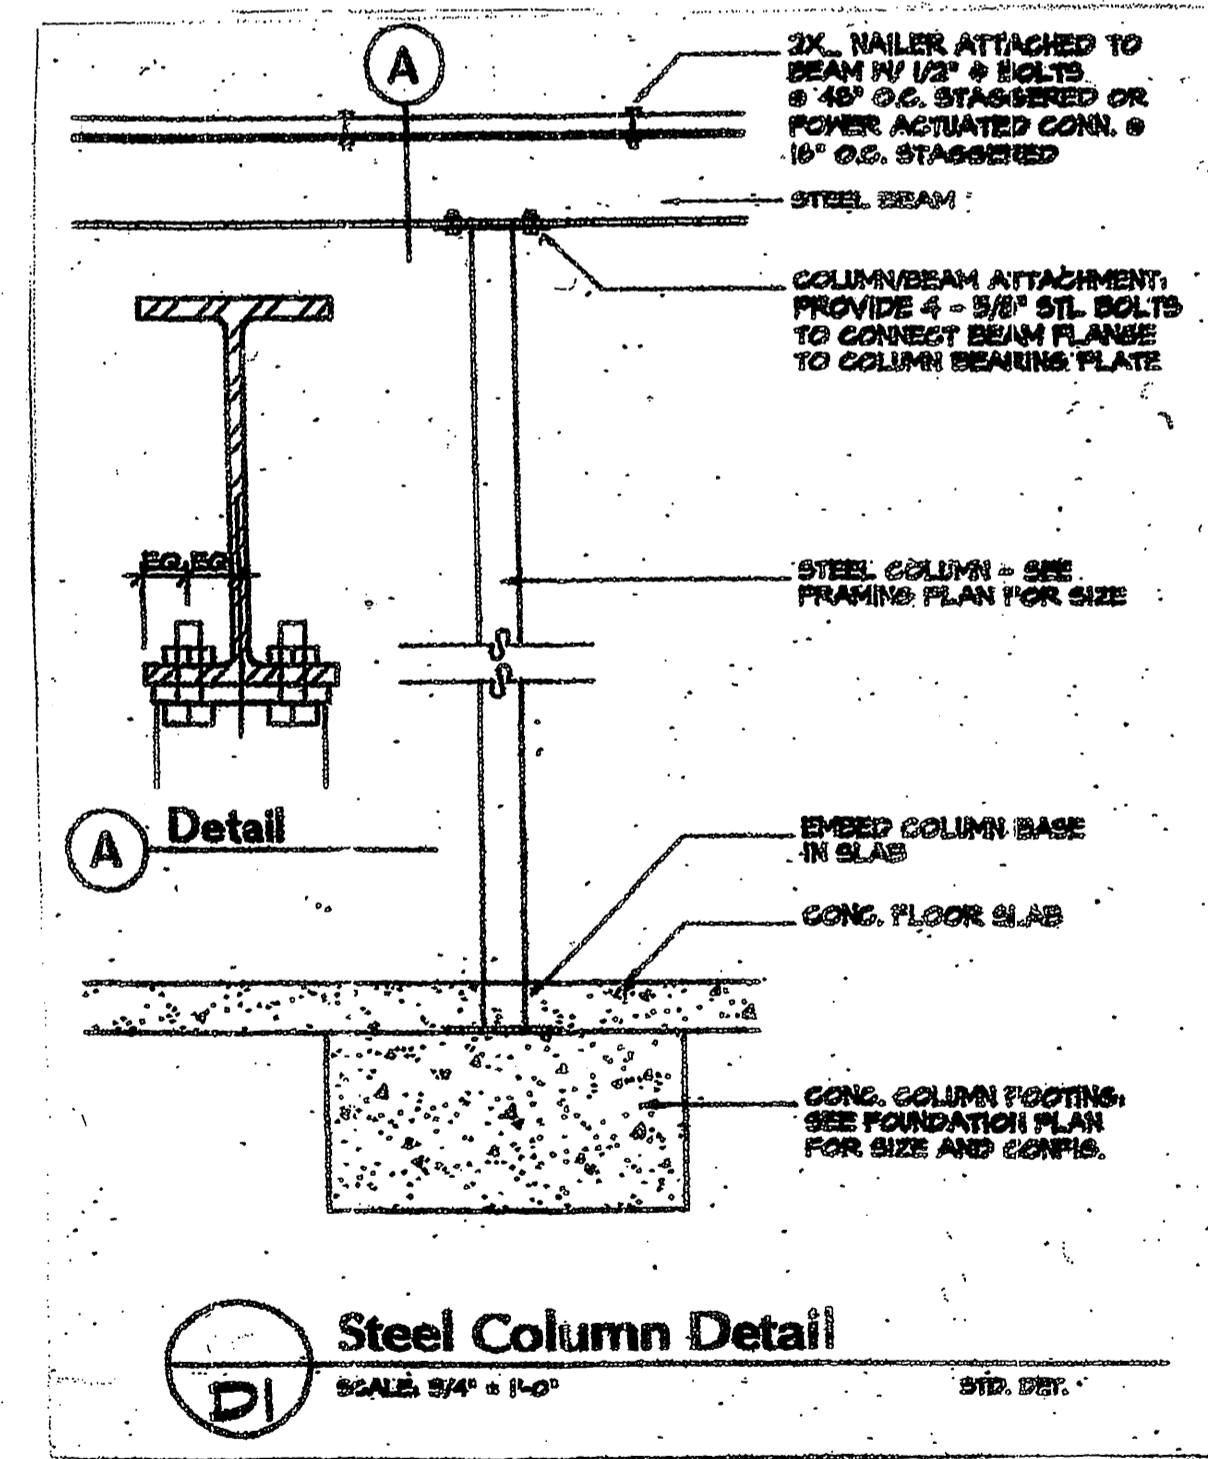

S-1		<p>STRUCTURAL PLAN</p> <p>AGAPE Life Center</p> <p>Permit # B0223284</p> <p>6 Feb 08</p>	S 1
-----	--	---	-----