




2 SECTION
SCALE: 1/2" = 1'-0"

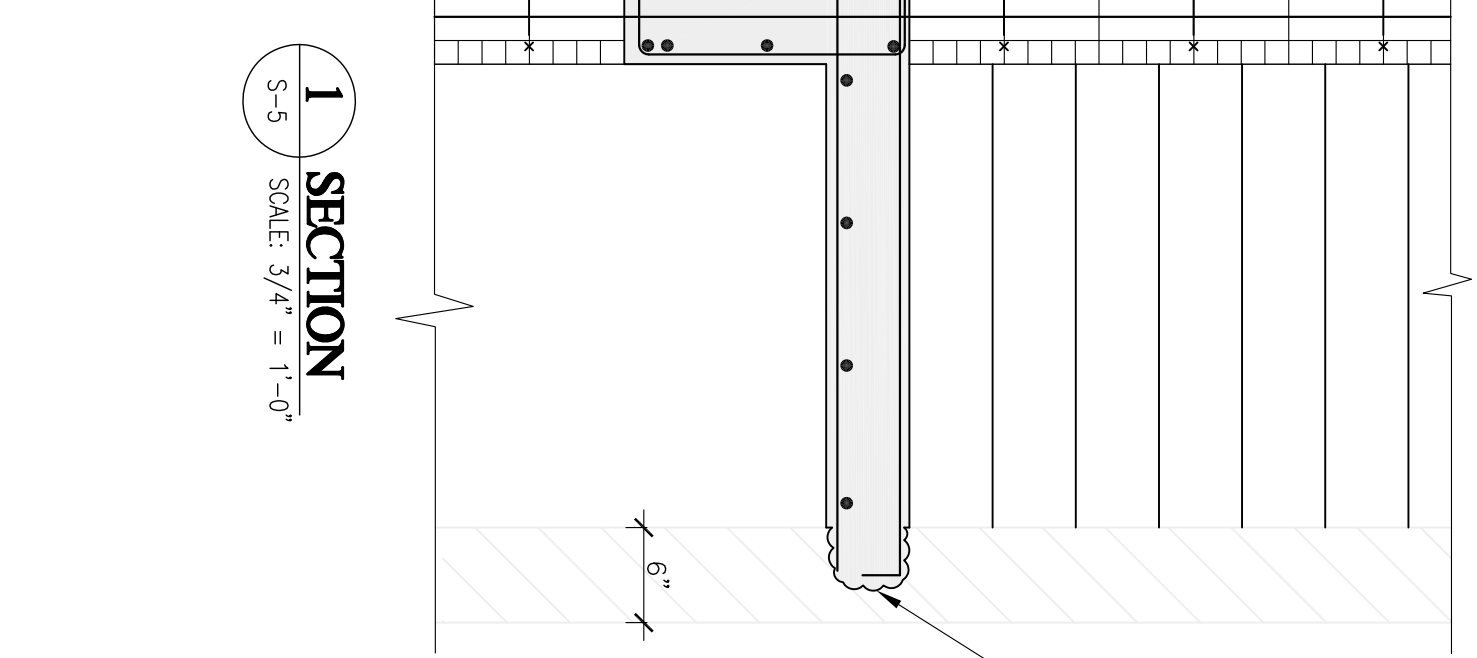

1 SECTION
SCALE: 3/4" = 1'-0"

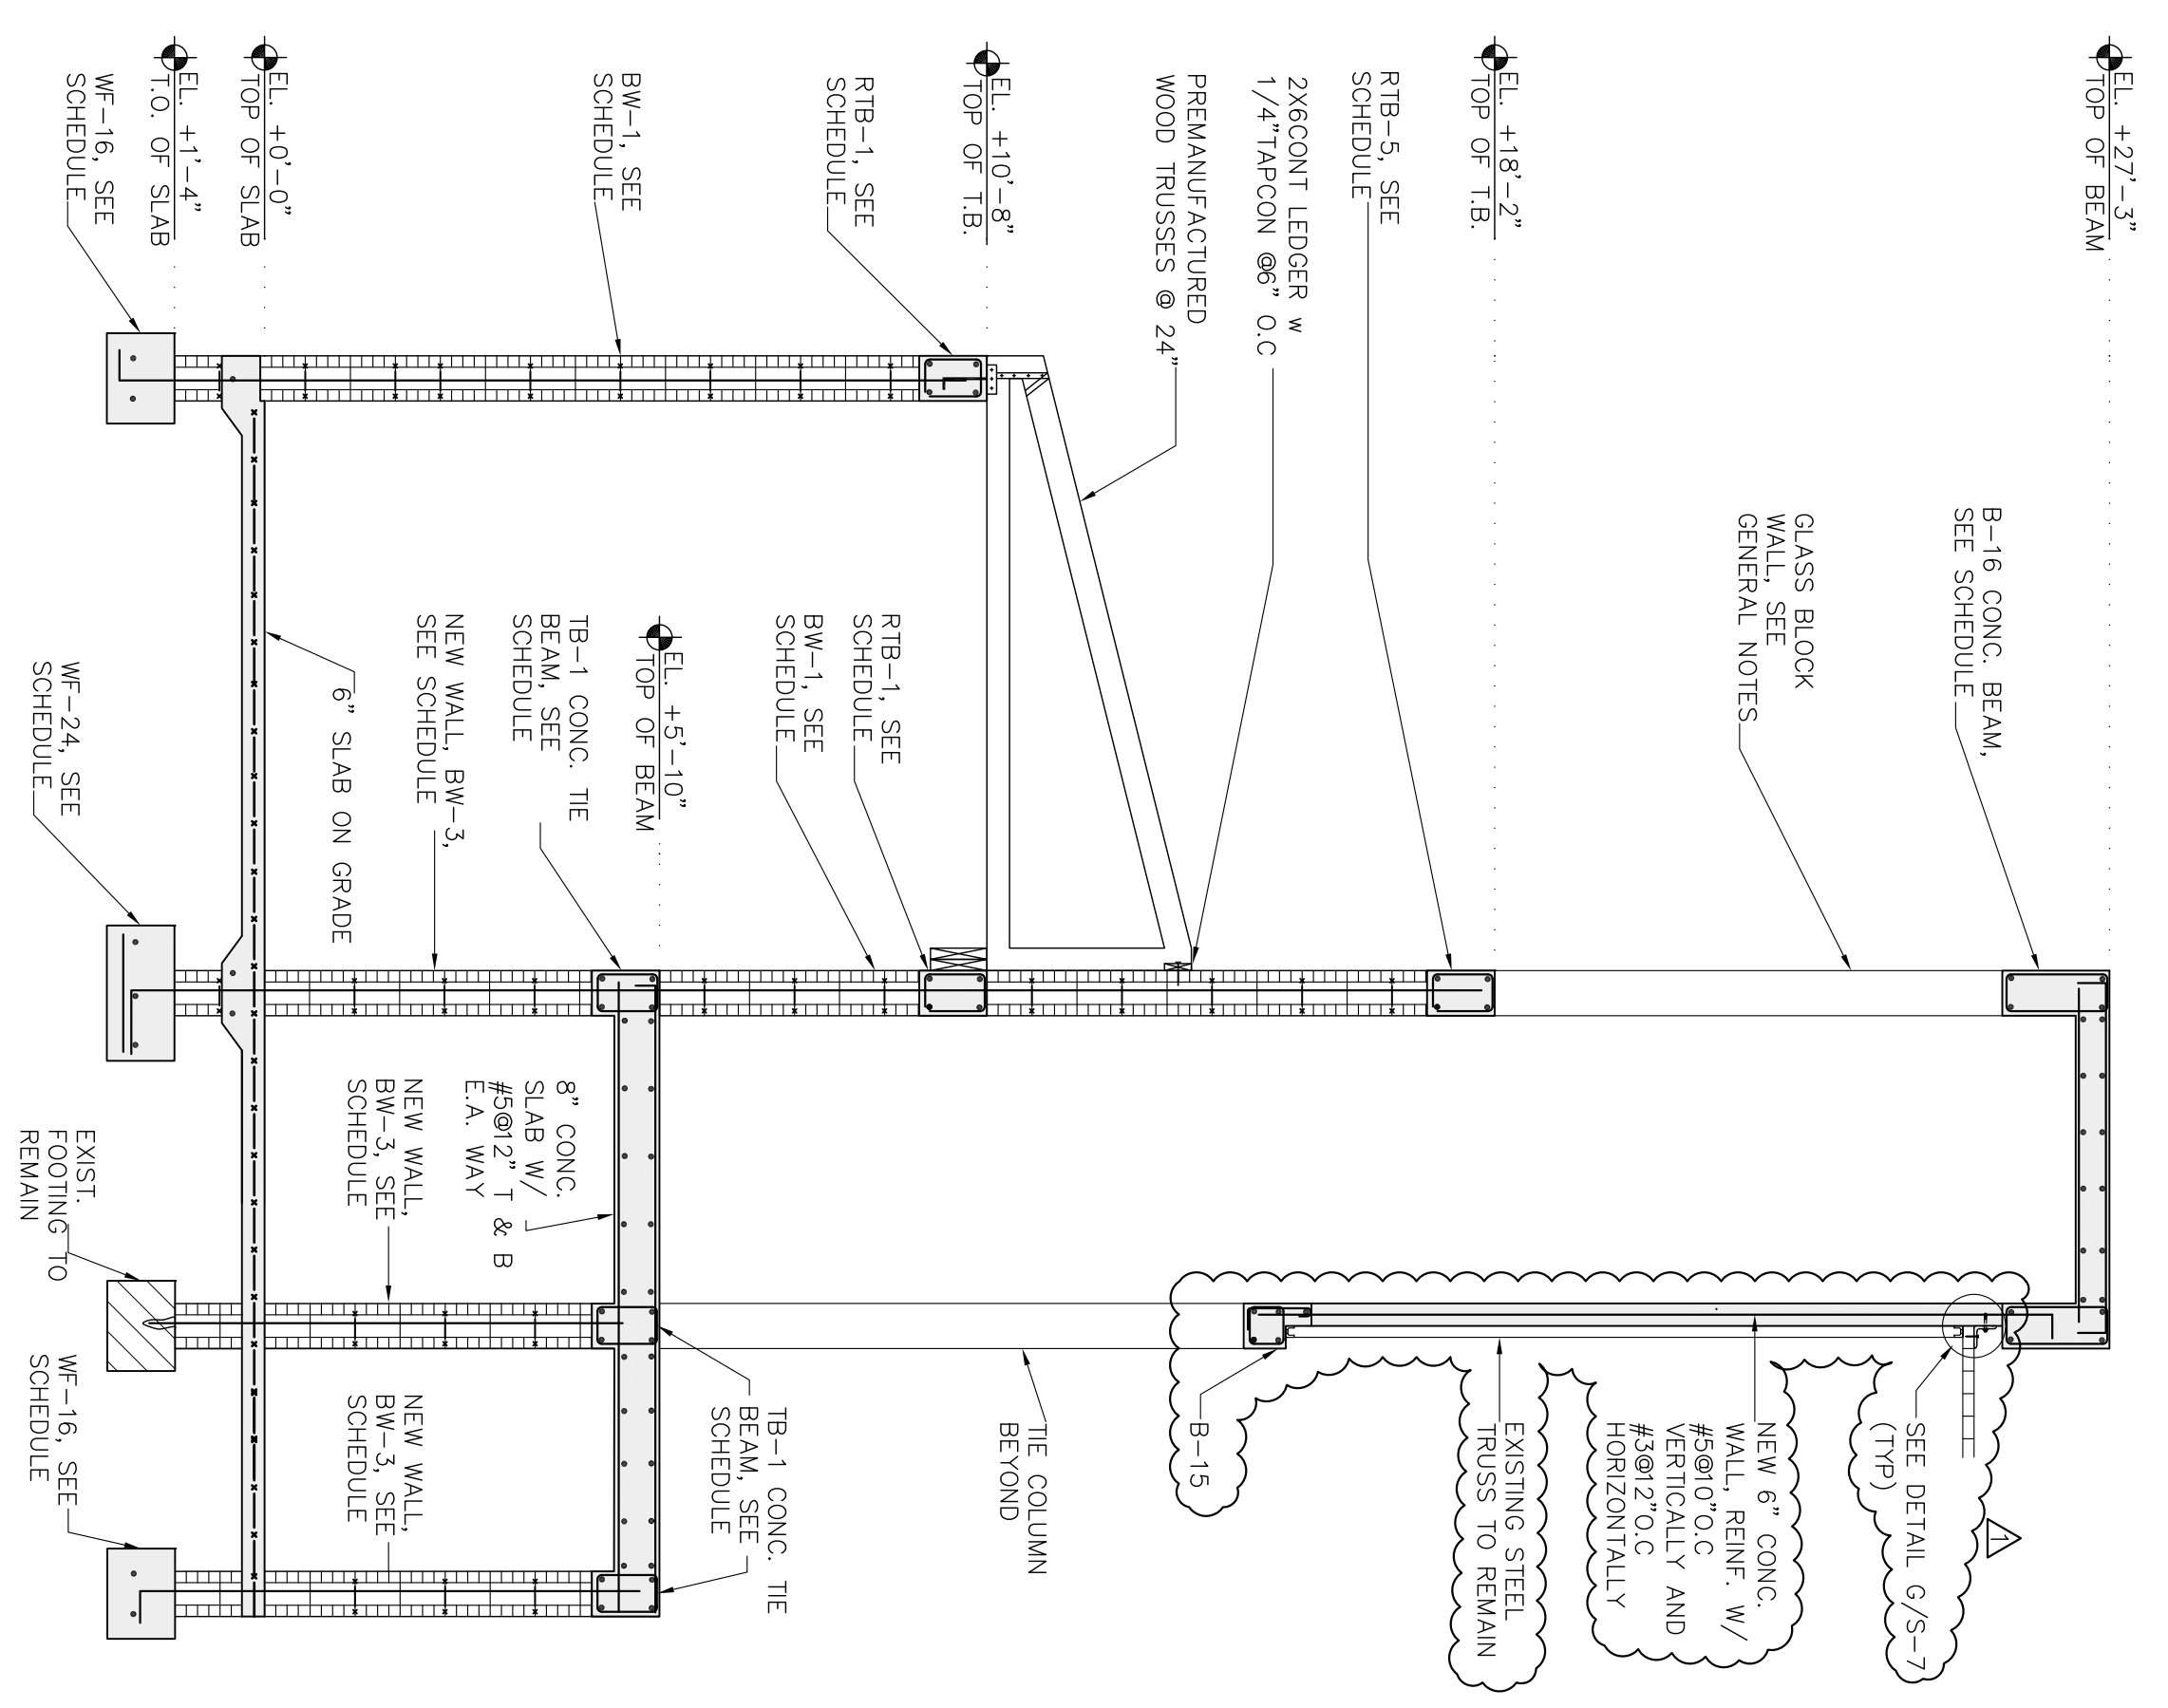

4 SECTION
SCALE: 3/8" = 1'-0"

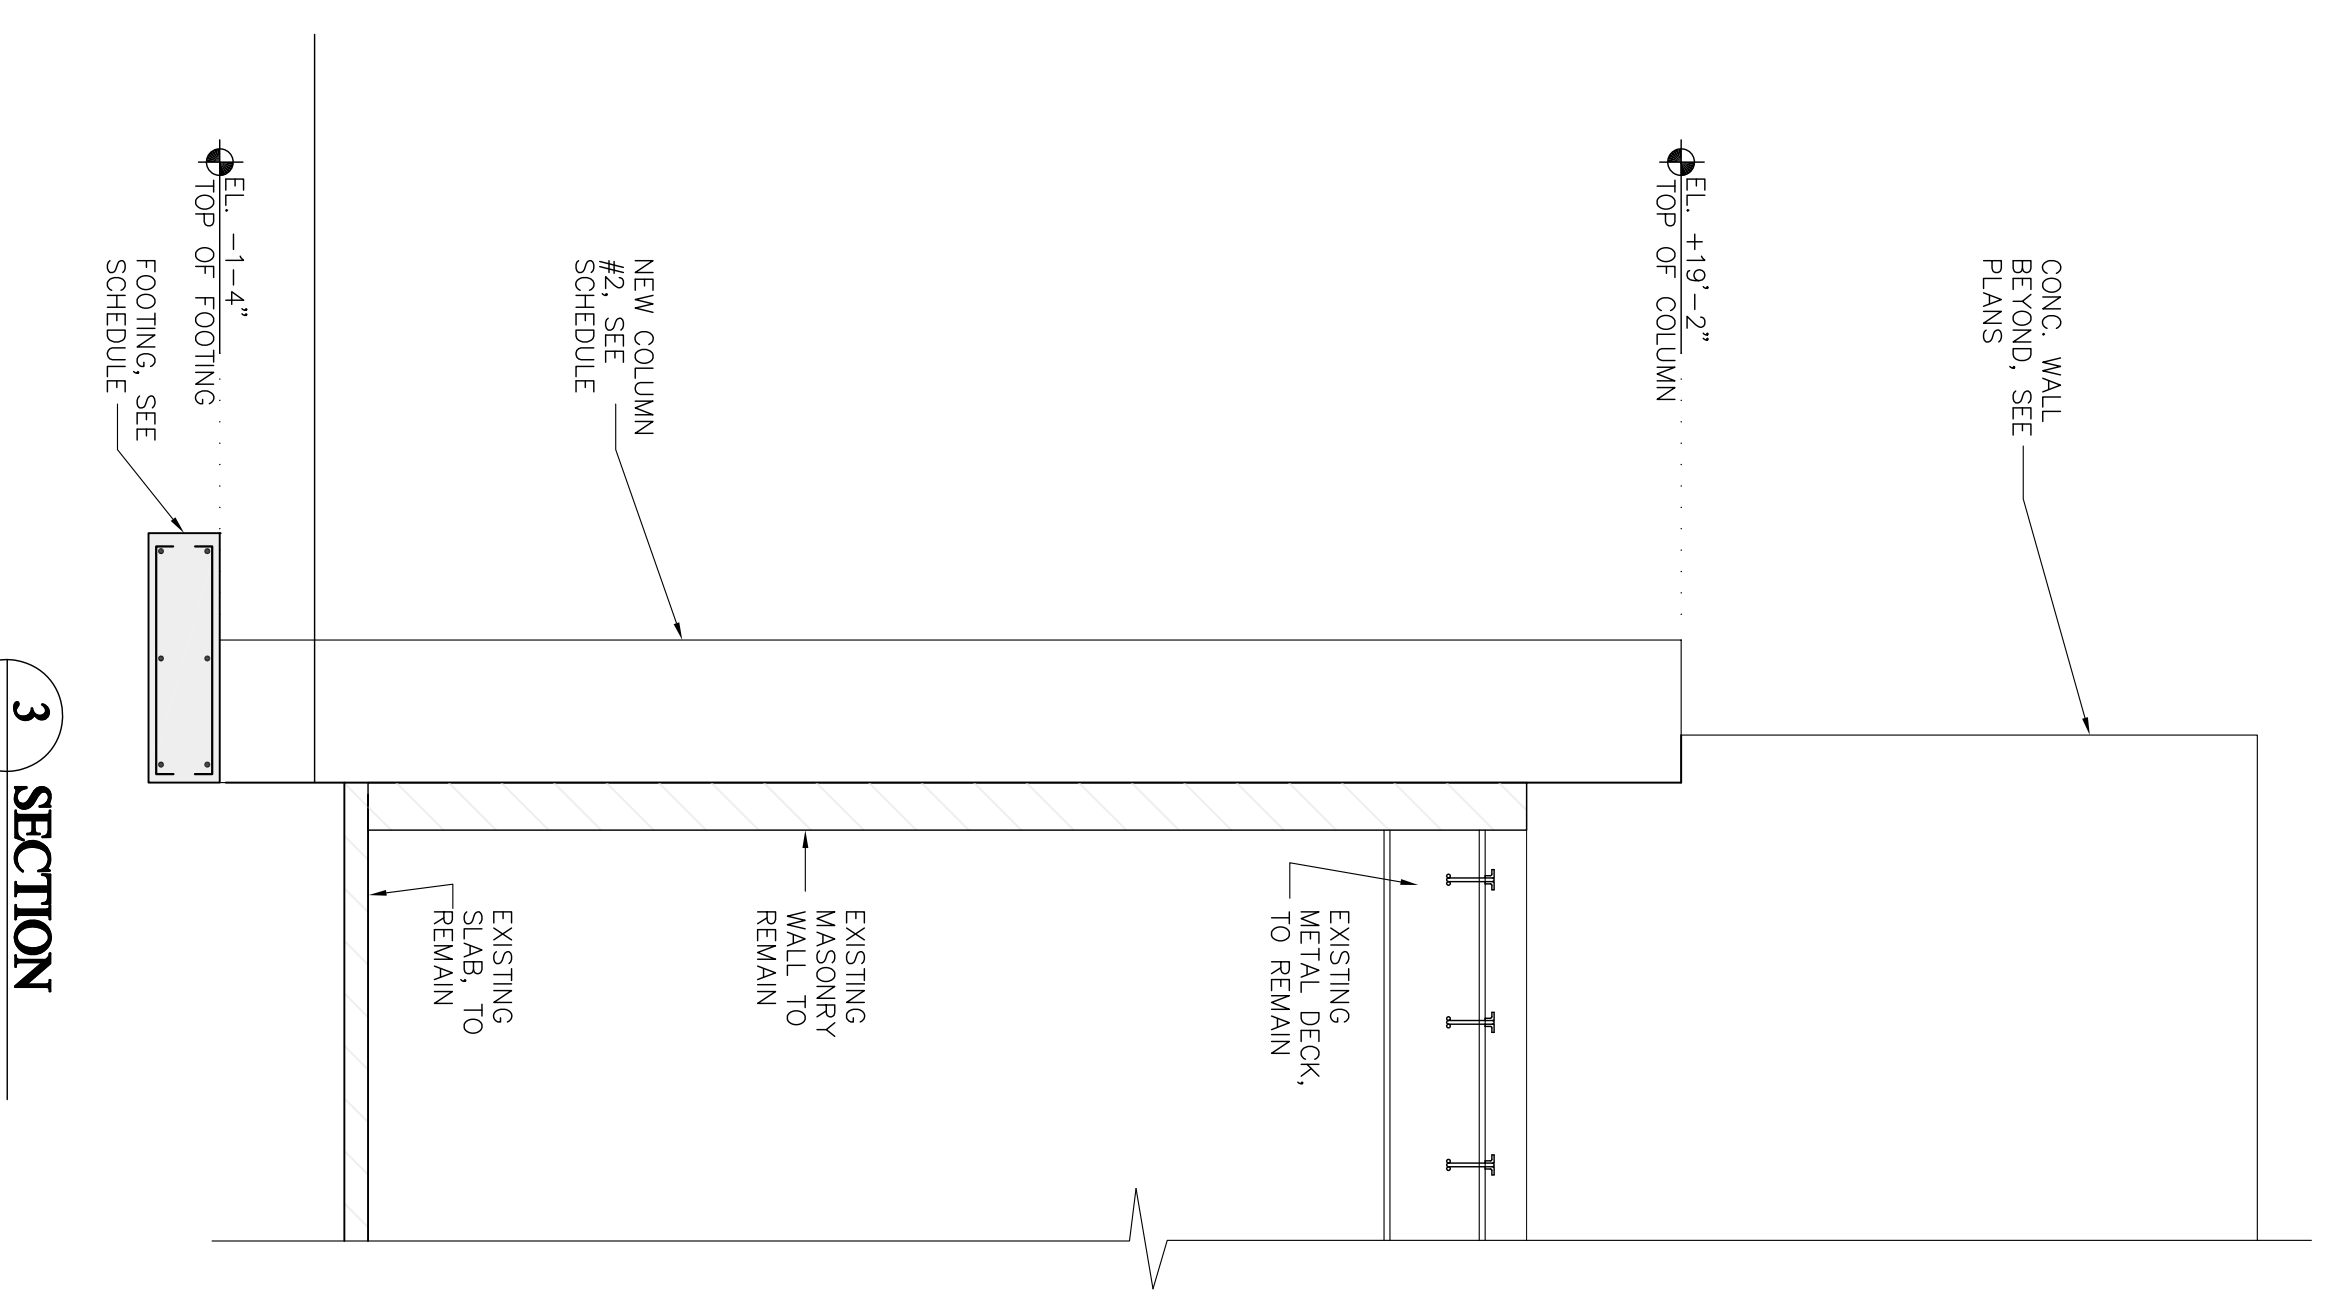

3 SECTION
SCALE: 3/8" = 1'-0"

BRAKE EXTERIOR FACE OF BLOCK, TO REMAIN. SEE DETAIL DO NOT PROCEED WITH THIS WORK IF EXISTING STRUCT. HAS NOT BEEN PROPERLY SHOWN.

RAMOSMARTINEZ
ARCHITECTS, IN C. AA 26000528

MIAMI: 621 N.W. 120th AVENUE, MIAMI, FL 33138
TELEPHONE: 305-548-3006
FACSIMILE: 305-548-9538
WEBSITE: www.ramag.com

NEW YORK: 11 FINE STREET, JERSEY CITY, NJ 07302

First Haitian Free Church of Nazarene by Faith
ORLANDO, FLORIDA

388 SOUTH ORANGE BLOSSOM TRAIL, ORLANDO, FLORIDA

Eastern Engineering Group
3407 NW 22nd Ave. Suite 370
Orlando, FL 32809
P: (305) 598-8153
F: (305) 598-0776
www.easteng.com

RAISSA LOPEZ, P.E., LIC. No. 58389
GONCALO A. PAZ, P.E., LIC. No. 60734

REVISIONS
Building Department Comments 10-26-09