

PH. 828-683-7348 FAX 828-683-9902
 25 HEMLOCK RIDGE ROAD
 LEICESTER NORTH CAROLINA 28748
 email: rick@rickjacksdesign.com
 rick jacks/design

REVISIONS


THE DESIGN AND CONSTRUCTION OF THIS DRAWING IS THE EXCLUSIVE PROPERTY OF THE ARCHITECT. NO REPRODUCTION OR TRANSMISSION OF THIS DRAWING AND/OR CONTENTS WITHOUT WRITTEN PERMISSION OF THE ARCHITECT IS PROHIBITED.



project no. 2K70609
 dwn by: RICK
 date: AUG. 18, 2008
 scale: AS SHOWN
 sheet no: A7

new facility for:
washington seventh day baptist church
 CRITTENDEN @ 16TH WASHINGTON, D.C.

project no. 2K70609
 dwn by: RICK
 date: AUG. 18, 2008
 scale: AS SHOWN
 sheet no: A7

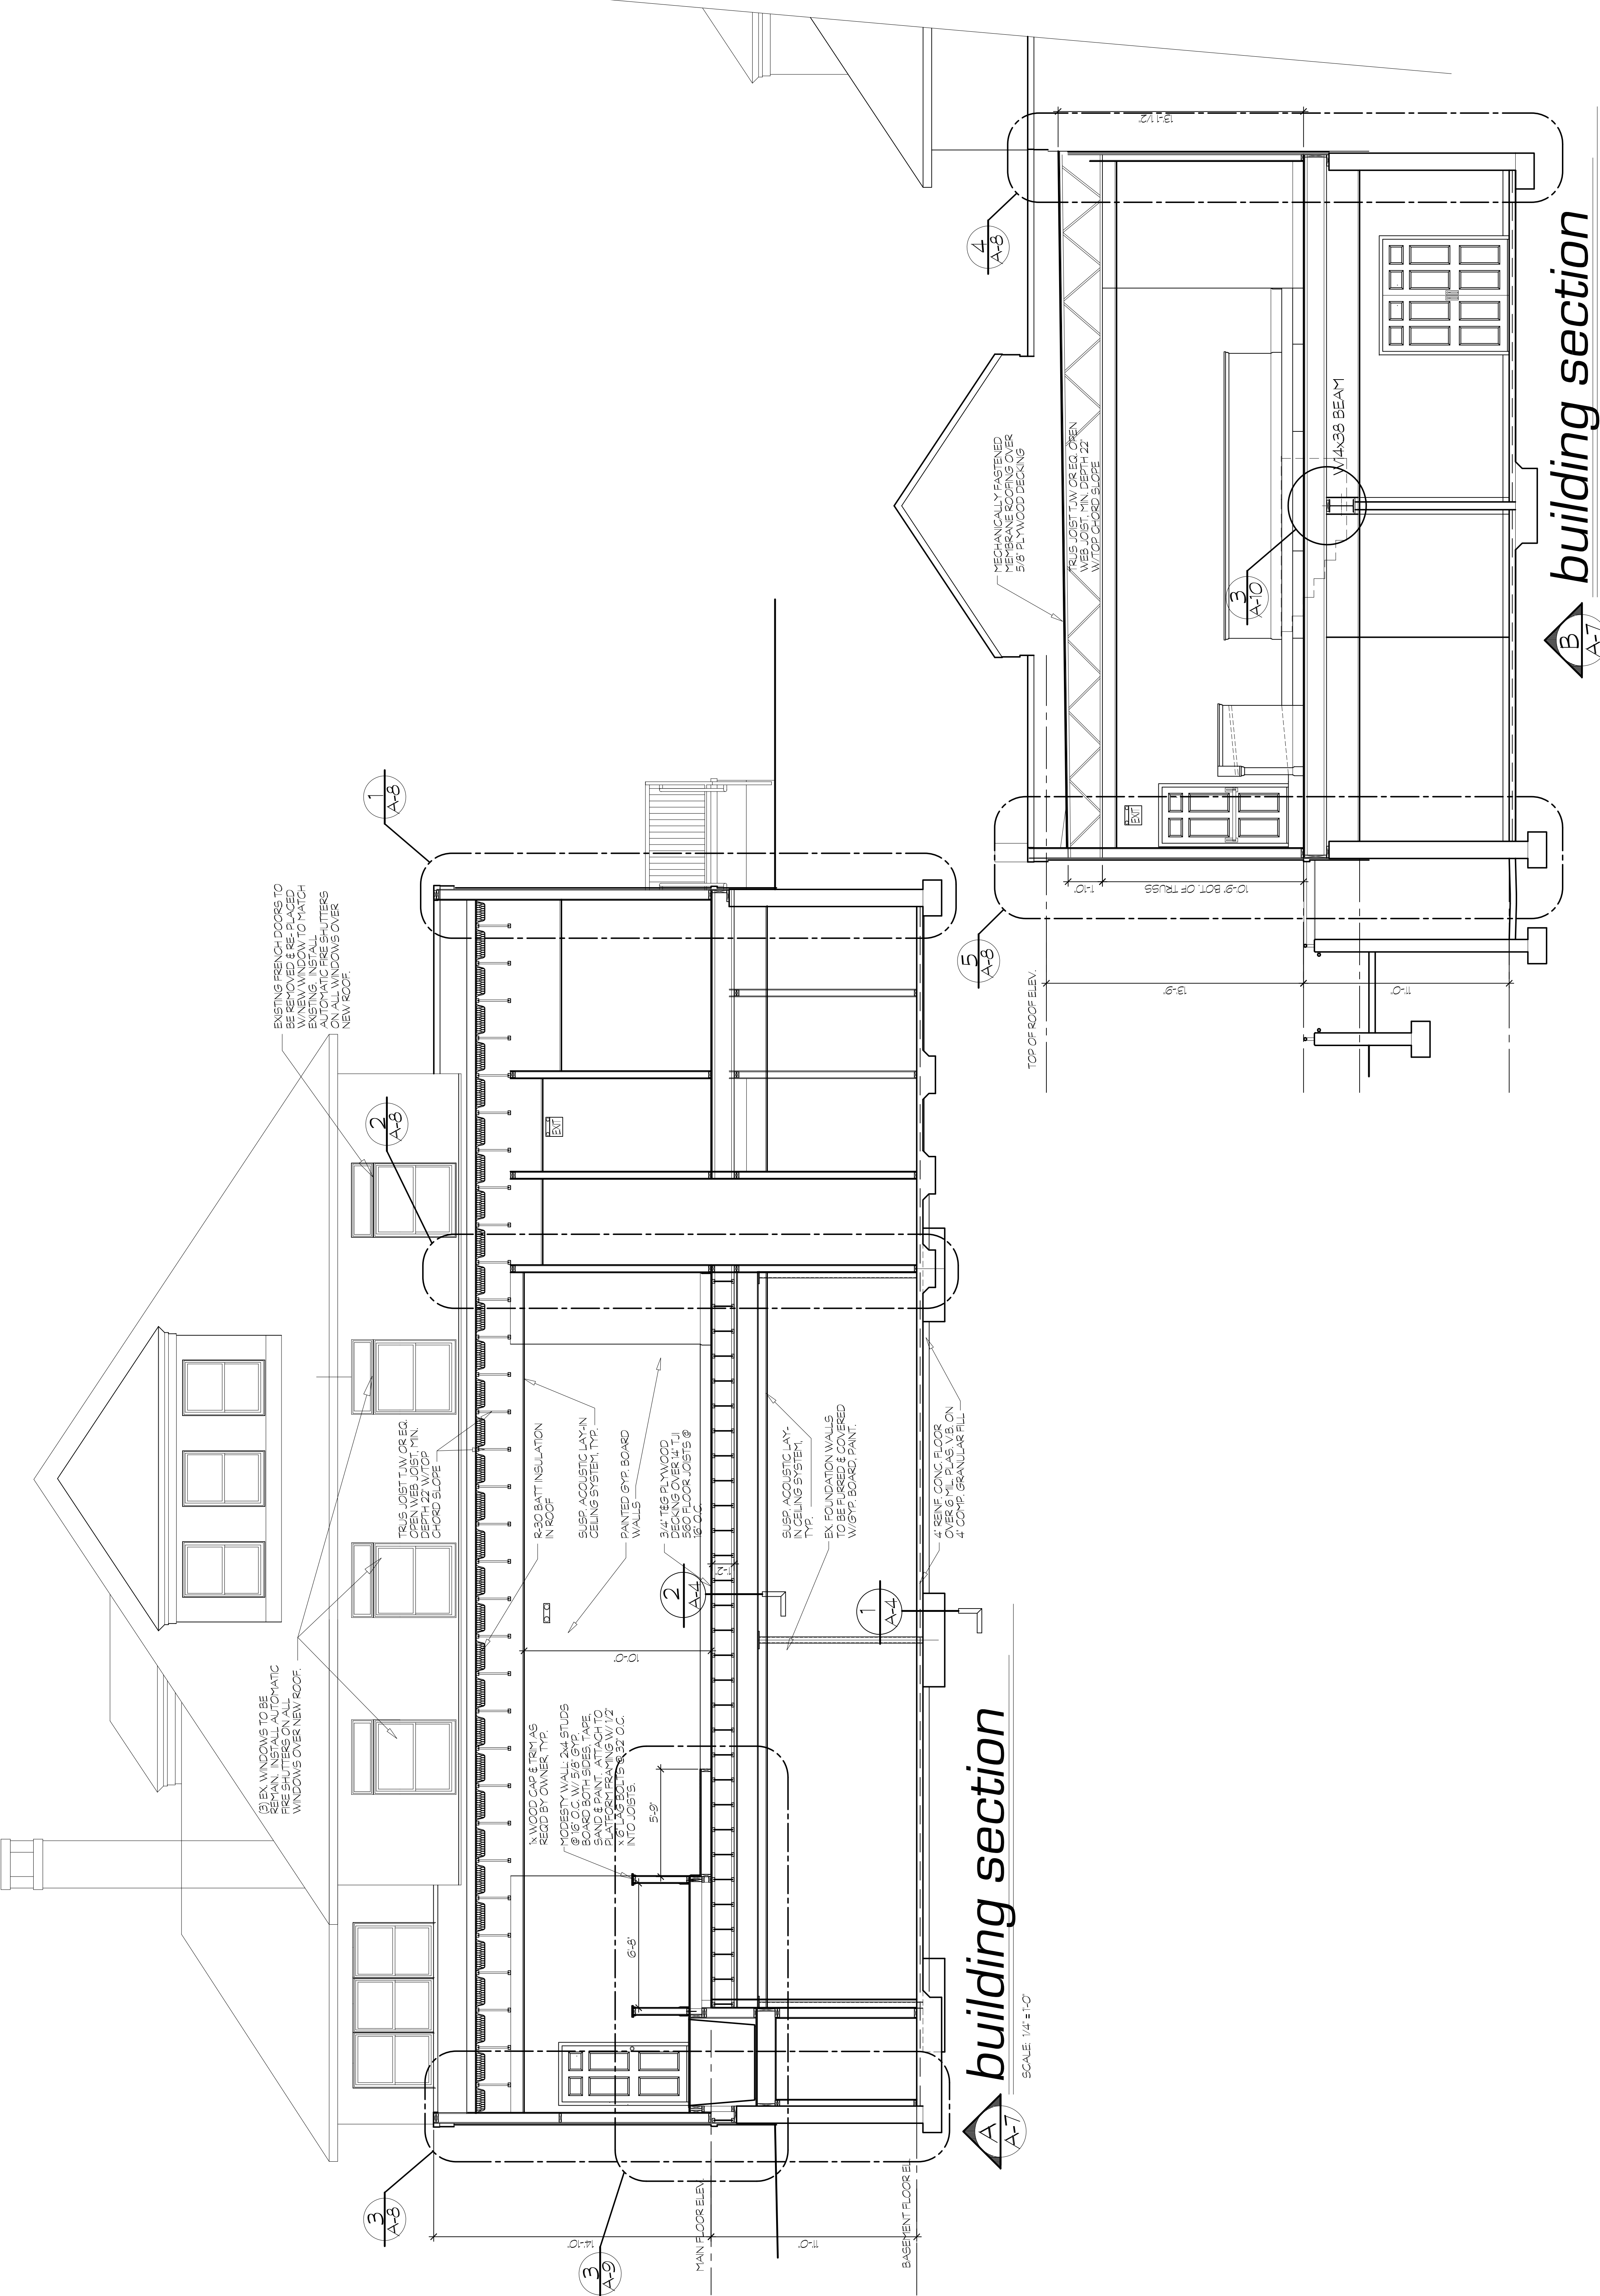

building section
 SCALE: 1/4" = 1'-0"

building section
 SCALE: 1/4" = 1'-0"



R-30 BATT INSULATION IN ROOF

SUPER ACUSTIC LAY-IN CEILING SYSTEM, TYP.

PAINTED GYP BOARD WALLS


SUPER ACUSTIC LAY-IN CEILING SYSTEM, TYP.


4 REINFORCED CONG. FLOOR OVER 4" GRANULAR FILL



5'-9"

6'-8"

14'-10"

MAIN FLOOR ELEV.

BASEMENT FLOOR ELEV.

TOP OF ROOF ELEV.

10'-0" BOT. OF TRUSS

1'-0"

13'-9"

1'-0"

1'-0"

