

rick jack/design
 25 HEMLOCK RIDGE ROAD
 LEICESTER, NORTH CAROLINA 28748
 PH: 828-683-7348 FAX: 828-683-9902
 email: rick@rickjackdesign.com

REVISIONS
 1
 2
 3
 4
 5


THIS DRAWING AND ALL CONTENTS THEREON ARE THE SOLE PROPERTY OF THE ARCHITECT. NO REPRODUCTION OR TRANSMISSION OF THIS DRAWING AND ALL CONTENTS THEREON WITHOUT WRITTEN PERMISSION OF THE ARCHITECT IS PROHIBITED.



project no: 2K70609
 dwn by: RICK
 date: AUG. 18, 2008
 scale: AS SHOWN
 sheet no: A7

new facility for:
washington seventh day baptist church
 CRITTENDEN @ 16TH WASHINGTON, D.C.

project no: 2K70609
 dwn by: RICK
 date: AUG. 18, 2008
 scale: AS SHOWN
 sheet no: A7

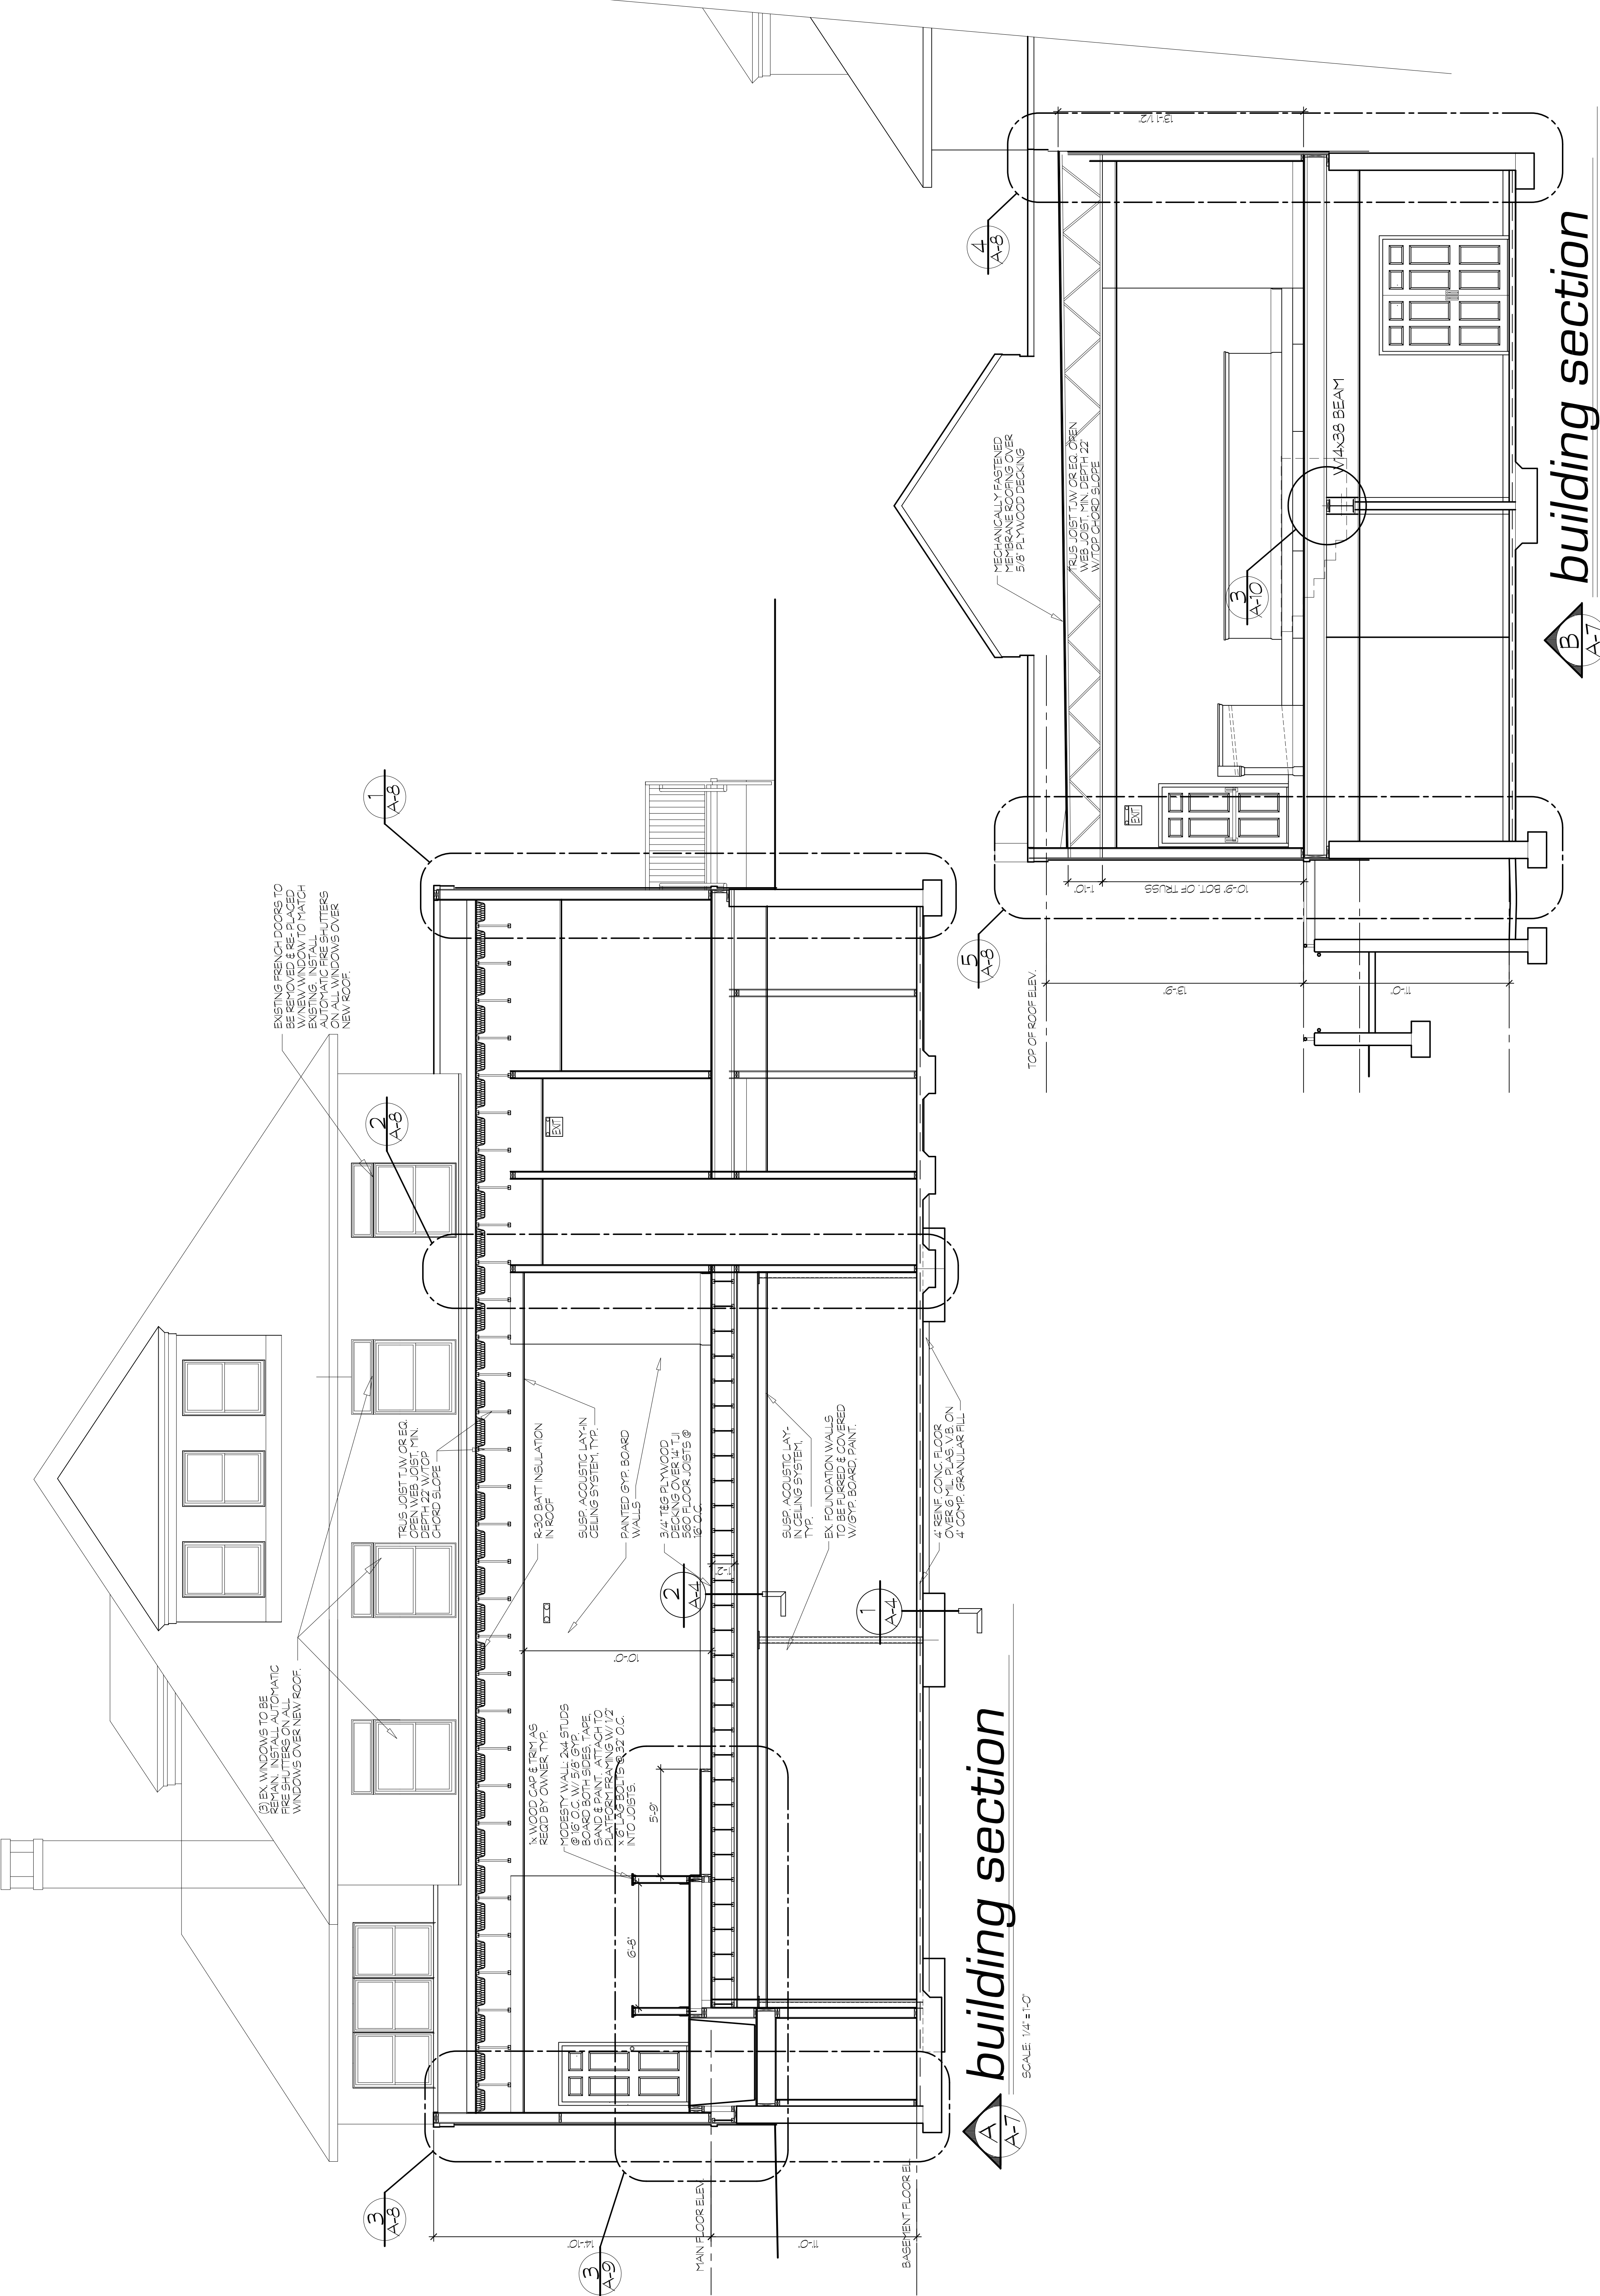

A7 building section
 SCALE: 1/4" = 1'-0"

B A-7 building section
 SCALE: 1/4" = 1'-0"