


No.	WINDOW WINDOW			GLASS			PRODUCT APP.	REMARKS
	QTY	SIZE WxH	TYPE	MAT.	FINISH	TYPE		
A	2	9'-3" x 11'-0"	STOREFRONT	ALUM.	FACT. FIN. 3/16" TEMP.	-	05-0902.01	
B	2	6'-0" x 8'-8"	STOREFRONT	ALUM.	FACT. FIN. 3/16" TEMP.	-	05-0902.01	
C	6	3'-0" x 6'-0"	FIXED	ALUM.	FACT. FIN. 3/16" TEMP.	-	08-112.09	
D	6	3'-0" x 6'-0"	FIXED	ALUM.	FACT. FIN. 3/16" TEMP.	-	08-112.09	
E	3	3'-0" x 7'-6"	GLASS BLOCK	ALUM.	FACT. FIN. 4"x8" Vx8"	4"	05-107.02	
F	3	7'-6" x 7'-6"	GLASS BLOCK	ALUM.	FACT. FIN. 4"x8" Vx8"	4"	05-110.02	
G	2	14'-0" x 4'-11"	HORIZONTAL ROLLER	ALUM.	FACT. FIN. 3/16" TEMP.	-	06-0327.04	HORIZONTAL ROLLERS W/ INTERMEDIATE FIXED GLASS
H	1	4'-0" x 3'-4"	FIXED	ALUM.	FACT. FIN. 3/16" TEMP.	-	08-112.09	
I	6	3'-0" x 1'-6"	HOPPER	ALUM.	FACT. FIN. 3/16" TEMP.	-	08-0709.15	
J	6	3'-6" x 2'-0"	FIXED	ALUM.	FACT. FIN. 3/16" TEMP.	-	08-112.09	
K	2	2'-2" x 8'-0"	FIXED	ALUM.	FACT. FIN. 3/16" TEMP.	-	08-112.09	
L	2	2'-2" x 8'-4"	FIXED	ALUM.	FACT. FIN. 3/16" TEMP.	-	08-112.09	
M	2	2'-2" x 8'-8"	FIXED	ALUM.	FACT. FIN. 3/16" TEMP.	-	08-112.09	
N	2	2'-2" x 9'-0"	FIXED	ALUM.	FACT. FIN. 3/16" TEMP.	-	08-112.09	
O	8	2'-0" x 8'-0"	FIXED	ALUM.	FACT. FIN. 3/16" TEMP.	-	08-112.09	
P	1	4'-0" x 4'-11"	FIXED	ALUM.	FACT. FIN. 3/16" TEMP.	-	08-112.09	
W.N. No.		INTERIOR WINDOW		GLASS		THICKNESS		REMARKS
QTY	SIZE WxH	TYPE	MAT.	FINISH	TYPE	THICKNESS	PRODUCT APP.	
1	6'-0" x 3'-6"	FIXED	MTL.	FACT. FIN.	SAFETY GLASS	-	08-112.09	

NOTE: CONTRACTOR SHALL CONFIRM ALL ROUGH OPENINGS WITH SELECTED WINDOW / DOOR MANUFACTURERS PRIOR TO CONSTRUCTION OF THE BEAMS / LINTELS (I.O.U. MAY VARY BY MANUFACTURERS). SUBMIT SHOP DRAWINGS FOR WINDOWS, DOORS AND HARDWARE TO ARCHITECT FOR APPROVAL. PRIOR TO PLACING MANUFACTURING.

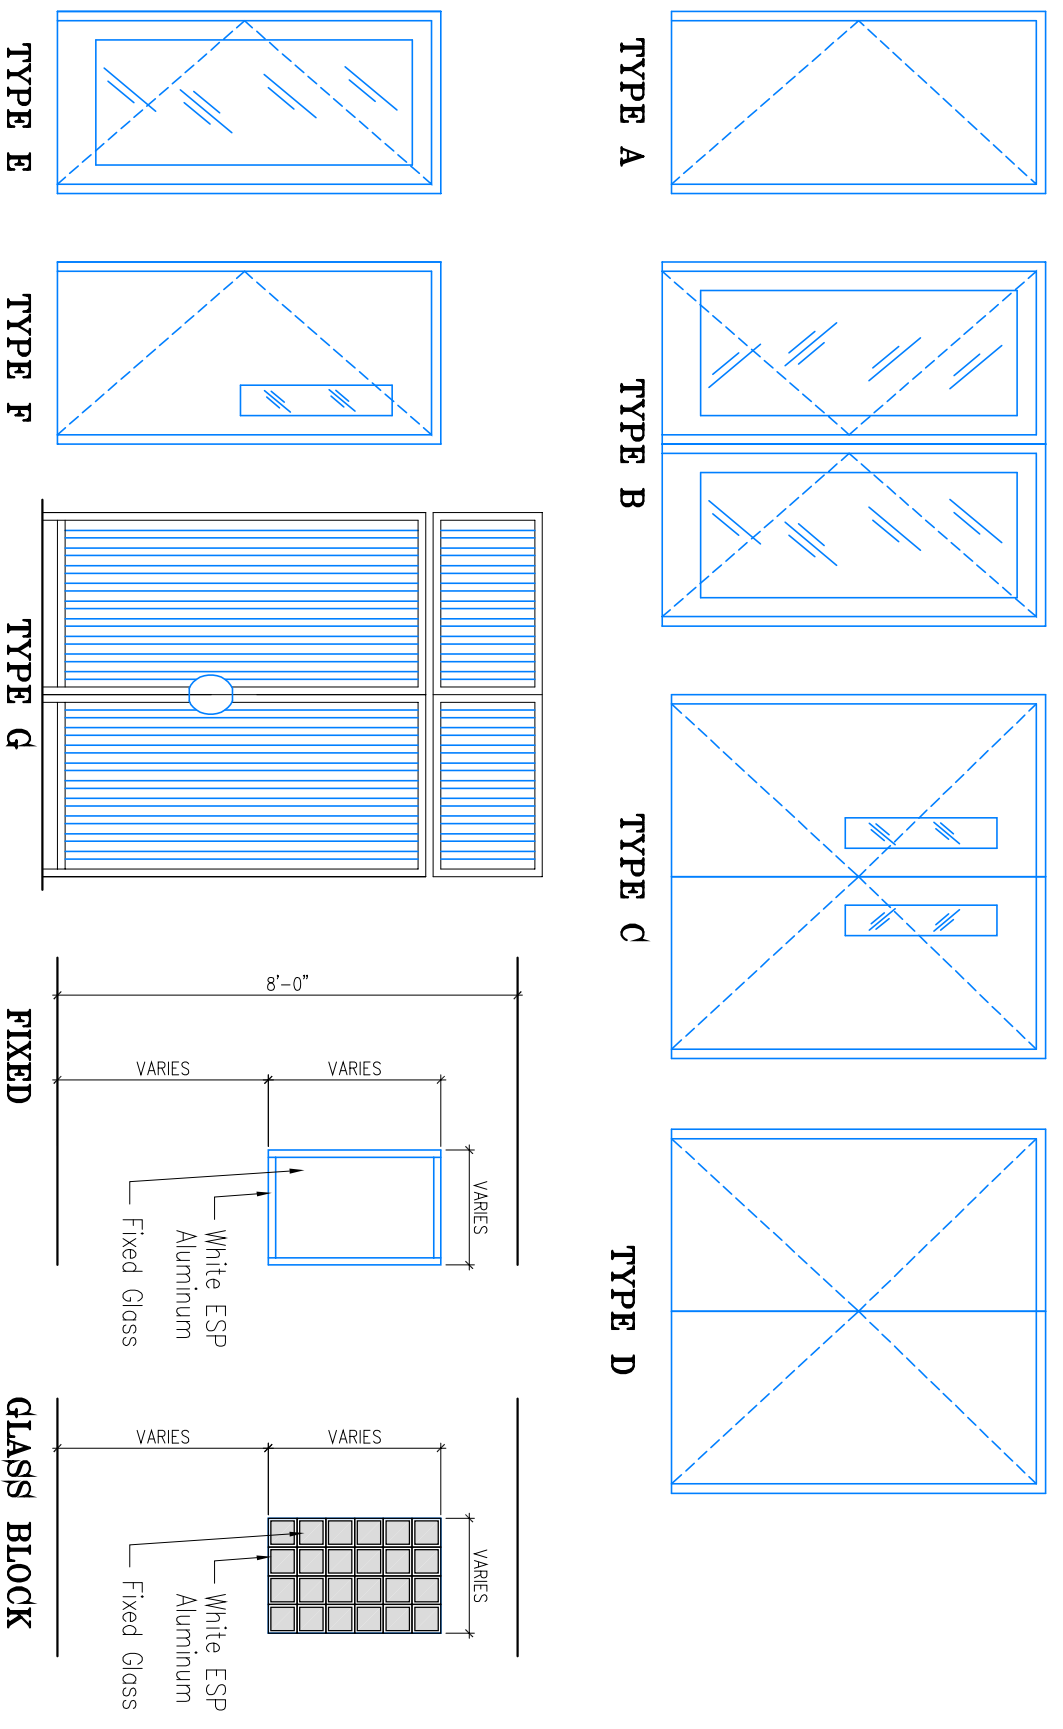

NO.	DOOR				FRAME				REMARKS				
	LOCATION	W	H	T	MAT.	DESCRIPTION	QTY.	TYPE		FIRE RATING	MAT.	DET.	HARDWARE GROUP
01	MAIN ENTRANCE	6'-0" PR.	8'-0"	1 3/4"	MTL.	MED. STILE STOREFRONT	1	B	N/A	MTL.		1	1/4" IMPACT GLASS CAT. II
02	HALL & RECEPTION	6'-0" PR.	8'-0"	1 3/4"	MTL.	MED. STILE STOREFRONT	4	B	N/A	MTL.		2	1/4" STOREFRONT DOORS. SEE ITEM 1 BELOW. NOA 06-1129.02 BY ARCH ALUM OR APPLD. EQ.
03a	NAVE	6'-0" PR.	8'-0"	1 3/4"	WD.	FLUSH W/ VISION LIGHT	3	C	N/A	MTL.		3	1/4" SOLID WOOD W/ 5" X 20" VISION LIGHT. NOTE 1 BELOW
03b	NAVE	6'-0" PR.	8'-0"	1 3/4"	WD.	FLUSH W/ VISION LIGHT	3	C	N/A	MTL.		4	1/4" SOLID WOOD W/ 5" X 20" VISION LIGHT. NOTE 1 BELOW
04	VESTIBULE NAIVE	6'-0" PR.	8'-0"	1 3/4"	WD.	FLUSH W/ VISION LIGHT	2	C	90 MIN.	MTL.		5	1/4" SOLID WOOD W/ 5" X 20" VISION LIGHT. NOTE 1 BELOW
05	EXTERIOR ENTRANCE	3'-0"	8'-0"	1 3/4"	MTL.	MED. STILE STOREFRONT	3	E	N/A	MTL.		6	1/4" STOREFRONT DOORS. SEE ITEM 1 BELOW. NOA 06-1129.02 BY ARCH ALUM OR APPLD. EQ.
06	KITCHEN	3'-0"	6'-8"	1 3/4"	WD.	FULL SWING FLUSH	1	F	N/A	MTL.		7	1/4" SOLID WOOD W/ 5" X 20" VISION LIGHT. NOTE 1 BELOW
07	KITCHEN	3'-0"	6'-8"	1 3/4"	WD.	FLUSH	1	F	90 MIN.	MTL.		8	1/4" SOLID WOOD W/ 5" X 20" VISION LIGHT. NOTE 1 BELOW
08	ELECTRIC RM.	3'-0"	6'-8"	1 3/4"	MTL.	FLUSH	1	A	90 MIN.	MTL.		9	1/4" SOLID WOOD W/ 5" X 20" VISION LIGHT. NOTE 1 BELOW
09	GLASSROOM NURSERY	3'-0"	8'-0"	1 3/4"	WD.	FLUSH	5	F	N/A	MTL.		10	1/4" WHITE BIRCH VENEER SOUND INSULATING CORE LOCKSET II FOR UNSIX TOILETS
10	CHANGING ROOM	3'-8"	8'-0"	1 3/4"	WD.	FLUSH	2	A	N/A	MTL.		11	1/4" WHITE BIRCH VENEER SOUND INSULATING CORE
11	RESTROOMS	3'-0"	6'-8"	1 3/4"	WD.	FLUSH	9	A	N/A	MTL.		10/11	1/4" WHITE BIRCH VENEER SOUND INSULATING CORE
12	JANITORS	3'-0"	8'-0"	1 3/4"	WD.	FLUSH	1	A	N/A	MTL.		9	1/4" WHITE BIRCH VENEER SOUND INSULATING CORE
13	A/V ROOM	3'-0"	6'-8"	1 3/4"	WD.	FLUSH	1	F	N/A	MTL.		11	1/4" WHITE BIRCH VENEER SOUND INSULATING CORE
14	OFFICES	3'-0"	8'-0"	1 3/4"	WD.	FLUSH	6	A	N/A	MTL.		11	1/4" WHITE BIRCH VENEER SOUND INSULATING CORE
15	STORAGE 1	3'-0"	6'-8"	1 3/4"	WD.	FLUSH	1	A	90 MIN.	MTL.		9	1/4" WHITE BIRCH VENEER SOUND INSULATING CORE
16	CLOSET	3'-0"	6'-8"	1 3/4"	WD.	FLUSH	1	A	N/A	MTL.		9	1/4" WHITE BIRCH VENEER SOUND INSULATING CORE
17	WARDROBE	5'-0" PR.	6'-8"	1 3/4"	WD.	FLUSH	10	D	N/A	MTL.		12	1/4" WHITE BIRCH VENEER SOUND INSULATING CORE
18	GATE	3'-6" PR.	6'-8"	1 3/4"	ALUM.	POCKET	2	C	N/A	ALUM.		13	1/4" WHITE BIRCH VENEER SOUND INSULATING CORE
19	GATE	3'-6" PR.	6'-8"	1 3/4"	ALUM.	POCKET	2	G	N/A	ALUM.		14	1/4" WHITE BIRCH VENEER SOUND INSULATING CORE

NOTE:
 1. A READILY VISIBLE DURABLE SIGN ON OR ADJACENT TO THE DOOR (HEAD OF DOOR) STATING: THIS EXIT TO REMAIN UNLOCKED WHEN THIS BUILDING IS OCCUPIED. THE SIGN SHALL BE IN LETTERS NO LESS THAN 1 INCH (25.4 MM) HIGH ON A CONTRASTING BACKGROUND.
 2. WIRE GLASS PANEL TO BE AS INDICATED ON PRODUCT APPROVAL (100 S.I. MAX 5" x 20")
 3. ALL GLAZING IN DOOR TO BE CAT II SAFETY GLAZING
 4. ALL FINISHES TO MATCH FINISHES OF INSTALLED INTERIOR DOOR FRAMES SHALL BE INSTALLED
 5. ALL METAL DOORS SHALL HAVE EDGE SEAM AND CENTER SEAMS
 6. ALL DOORS SHALL HAVE SILENCERS (VES S864) INSERTED INTO DOOR JAMBS
 7. VISION GLASS INSTALLED IN RATED DOORS SHALL BE FIRE PROTECTED GLAZING AS PER FRC 715.3.6, 2004

HARDWARE GROUPS

GROUP	LOOKSET/LEVER	EXIT DEVICES	DOOR CLOSERS	HINGES	DOOR STOPS	HOLD OPENS	KICK PLATES	WEATHER STRIPPING	REMARKS
1	KEYED LOCKSET W/ LEVER ON EXTERIOR SIDE VON- DURPN 98/99-F SERIES	SURFACE MOUNTED W/ LATOBOLTS ON TOP AND BOTTOM V0 9927-F SERIES	SURFACE MOUNTED ON INTERIOR SIDE OF DOOR LCN 4040 SERIES	HAGER BB1168 FULL MORITSE	VES FS41 US280 DOOR STOP AND HOLDER	VES FS45 US280 DOOR STOP AND HOLDER	SATIN S.S. KICK PLATE ON PUSH SIDE	PEKKO PERIMETER GASKET & MEETING EDGE SEAL	COORDINATE HARDWARE INSTALLATION WITH STOREFRONT SYSTEM DOORS PRIOR TO PURCHASE OF HARDWARE AND DOORS SUBMIT TO ARCHITECT FOR APPROVAL
2	KEYED LOCKSET W/ LEVER ON EXTERIOR SIDE VON- DURPN 98/99-F SERIES	SURFACE MOUNTED W/ LATOBOLTS ON TOP AND BOTTOM V0 9927-F SERIES	SURFACE MOUNTED ON INTERIOR SIDE OF DOOR LCN 4040 SERIES	HAGER BB1168 FULL MORITSE	VES FS13 SATIN S.S. FLOOR DOOR STOPS	N/A	SATIN S.S. KICK PLATE ON PUSH SIDE	PEKKO PERIMETER GASKET & MEETING EDGE SEAL	COORDINATE HARDWARE INSTALLATION WITH STOREFRONT SYSTEM DOORS PRIOR TO PURCHASE OF HARDWARE AND DOORS SUBMIT TO ARCHITECT FOR APPROVAL
3	KEYED LOCKSET W/ LEVER ON EXTERIOR SIDE VON- DURPN 98/99-F SERIES	SURFACE MOUNTED W/ LATOBOLTS ON TOP AND BOTTOM V0 9927-F SERIES	SURFACE MOUNTED ON INTERIOR SIDE OF DOOR LCN 4040 SERIES	HAGER BB1168 FULL MORITSE	VES FS41 US280 DOOR STOP AND HOLDER	VES FS45 US280 DOOR STOP AND HOLDER	SATIN S.S. KICK PLATE ON PUSH SIDE	PEKKO PERIMETER GASKET & MEETING EDGE SEAL	COORDINATE HARDWARE INSTALLATION WITH STOREFRONT SYSTEM DOORS PRIOR TO PURCHASE OF HARDWARE AND DOORS SUBMIT TO ARCHITECT FOR APPROVAL
4	DECORATIVE PULL AND PUSH PLATES TO BE SELECTED	N/A	SURFACE MOUNTED ON INTERIOR SIDE OF DOOR LCN 4040 SERIES	HAGER BB1168 FULL MORITSE	VES FS13 SATIN S.S. FLOOR DOOR STOPS	N/A	SATIN S.S. KICK PLATE ON PUSH SIDE	N/A	
5	KEYED LOCKSET W/ LEVER ON EXTERIOR SIDE VON- DURPN 98/99-F SERIES	SURFACE MOUNTED W/ LATOBOLTS ON TOP AND BOTTOM V0 9927-F SERIES	SURFACE MOUNTED ON INTERIOR SIDE OF DOOR LCN 4040 SERIES	HAGER BB1168 FULL MORITSE	VES FS41 US280 DOOR STOP AND HOLDER	VES FS45 US280 DOOR STOP AND HOLDER	SATIN S.S. KICK PLATE ON PUSH SIDE	PEKKO PERIMETER GASKET & MEETING EDGE SEAL	COORDINATE HARDWARE INSTALLATION WITH STOREFRONT SYSTEM DOORS PRIOR TO PURCHASE OF HARDWARE AND DOORS SUBMIT TO ARCHITECT FOR APPROVAL
6	KEYED LOCKSET W/ LEVER ON EXTERIOR SIDE VON- DURPN 98/99-F SERIES	SURFACE MOUNTED W/ LATOBOLTS ON TOP AND BOTTOM V0 9927-F SERIES	SURFACE MOUNTED ON INTERIOR SIDE OF DOOR LCN 4040 SERIES	HAGER BB1168 FULL MORITSE	VES FS41 US280 DOOR STOP AND HOLDER	VES FS45 US280 DOOR STOP AND HOLDER	SATIN S.S. KICK PLATE ON PUSH SIDE	PEKKO PERIMETER GASKET & MEETING EDGE SEAL	COORDINATE HARDWARE INSTALLATION WITH STOREFRONT SYSTEM DOORS PRIOR TO PURCHASE OF HARDWARE AND DOORS SUBMIT TO ARCHITECT FOR APPROVAL
7	DECORATIVE PUSH PLATES	N/A	SELF-CLOSING PIVOT HINGE	WES FS13 SATIN S.S. FLOOR DOOR STOPS	N/A	N/A	N/A	N/A	
8	KEYED LOCKSET W/ LEVER ON EXTERIOR SIDE VON- DURPN 98/99-F SERIES	SURFACE MOUNTED W/ LATOBOLTS ON TOP AND BOTTOM V0 9927-F SERIES	SURFACE MOUNTED ON INTERIOR SIDE OF DOOR LCN 4040 SERIES	HAGER BB1168 FULL MORITSE	VES FS13 SATIN S.S. FLOOR DOOR STOPS	N/A	SATIN S.S. KICK PLATE ON PUSH SIDE	N/A	
9	STOREFRONT LOCKSET SCHLAGE D-SERIES	N/A	SURFACE MOUNTED ON INTERIOR SIDE OF DOOR LCN 4040 SERIES	HAGER BB1168 FULL MORITSE	N/A	N/A	N/A	N/A	
10	CLASSROOM LOCK SCHLAGE D-SERIES	N/A	SURFACE MOUNTED ON INTERIOR SIDE OF DOOR LCN 4040 SERIES	HAGER BB1168 FULL MORITSE	N/A	N/A	N/A	N/A	
11	ENTRANCE/OFFICE D-SERIES LOCK SCHLAGE	N/A	N/A	HAGER BB1168 FULL MORITSE	WES FS13 SATIN S.S. FLOOR DOOR STOPS	N/A	N/A	N/A	
12	STOREFRONT LOCKSET SCHLAGE D-SERIES	N/A	SURFACE MOUNTED ON INTERIOR SIDE OF DOOR LCN 4040 SERIES	HAGER BB1168 FULL MORITSE	N/A	N/A	N/A	N/A	COORDINATE HARDWARE INSTALLATION WITH PICKET SYSTEM GATES PRIOR TO PURCHASE OF HARDWARE AND GATES SUBMIT TO ARCHITECT FOR APPROVAL
13	KEYED LOCKSET W/ LEVER ON EXTERIOR SIDE VON- DURPN 98/99-F SERIES	SURFACE MOUNTED W/ LATOBOLTS ON TOP AND BOTTOM V0 9927-F SERIES	SURFACE MOUNTED ON INTERIOR SIDE OF DOOR LCN 4040 SERIES	HAGER BB1168 FULL MORITSE	VES FS41 US280 DOOR STOP AND HOLDER	VES FS45 US280 DOOR STOP AND HOLDER	N/A	N/A	COORDINATE HARDWARE INSTALLATION WITH PICKET SYSTEM GATES PRIOR TO PURCHASE OF HARDWARE. PROVIDE A SURFACE MOUNTED SLIDE BOLT ON TOP AND BOTTOM OF NON-ACTIVE LEAF.
14	SECURITY LOCK (KEYED BOTH SIDES) SCHLAGE D-SERIES	N/A	N/A	HAGER BB1168 FULL MORITSE	N/A	N/A	N/A	N/A	COORDINATE HARDWARE INSTALLATION WITH PICKET SYSTEM GATES PRIOR TO PURCHASE OF HARDWARE. PROVIDE A SURFACE MOUNTED SLIDE BOLT ON TOP AND BOTTOM OF NON-ACTIVE LEAF.

NOTE:
 1. DOOR HANDLE TO BE HEAVY DUTY COMMERCIAL GRADE.
 2. PROVIDE SURFACE MOUNTED SLIDE BOLTS AT TOP AND BOTTOM FOR DOUBLE DOORS REQUIRING BOLTS.
 3. ALL DOORS TO BE EQUIPPED WITH HANDICAPPED LEVER HANDLES.
 4. ALL HARDWARE TO BE BRUSHED (SATIN) STAINLESS STEEL (S.S.)