


No.	WINDOW WINDOW			GLASS			PRODUCT APP.	REMARKS
	QTY	SIZE WxH	TYPE	MAT.	FINISH	TYPE		
A	2	9'-3" x 11'-0"	STOREFRONT	ALUM.	FACT. FIN. 3/16" TEMP.	-	05-0902.01	
B	2	6'-0" x 8'-8"	STOREFRONT	ALUM.	FACT. FIN. 3/16" TEMP.	-	05-0902.01	
C	6	3'-0" x 6'-0"	FIXED	ALUM.	FACT. FIN. 3/16" TEMP.	-	08-112.09	
D	6	3'-0" x 6'-0"	FIXED	ALUM.	FACT. FIN. 3/16" TEMP.	-	08-112.09	
E	3	3'-0" x 7'-6"	GLASS BLOCK	ALUM.	FACT. FIN. 4"x8" Vx8"	4"	05-107.02	
F	3	7'-6" x 7'-6"	GLASS BLOCK	ALUM.	FACT. FIN. 4"x8" Vx8"	4"	05-110.02	
G	2	14'-0" x 4'-11"	HORIZONTAL ROLLER	ALUM.	FACT. FIN. 3/16" TEMP.	-	06-0327.04	HORIZONTAL ROLLERS W/ INTERMEDIATE FIXED GLASS
H	1	4'-0" x 3'-4"	FIXED	ALUM.	FACT. FIN. 3/16" TEMP.	-	08-112.09	
I	6	3'-0" x 1'-6"	HOPPER	ALUM.	FACT. FIN. 3/16" TEMP.	-	08-0709.15	
J	6	3'-6" x 2'-0"	FIXED	ALUM.	FACT. FIN. 3/16" TEMP.	-	08-112.09	
K	2	2'-2" x 8'-0"	FIXED	ALUM.	FACT. FIN. 3/16" TEMP.	-	08-112.09	
L	2	2'-2" x 8'-4"	FIXED	ALUM.	FACT. FIN. 3/16" TEMP.	-	08-112.09	
M	2	2'-2" x 8'-8"	FIXED	ALUM.	FACT. FIN. 3/16" TEMP.	-	08-112.09	
N	2	2'-2" x 9'-0"	FIXED	ALUM.	FACT. FIN. 3/16" TEMP.	-	08-112.09	
O	8	2'-0" x 8'-0"	FIXED	ALUM.	FACT. FIN. 3/16" TEMP.	-	08-112.09	
P	1	4'-0" x 4'-11"	FIXED	ALUM.	FACT. FIN. 3/16" TEMP.	-	08-112.09	
W.N. No.		INTERIOR WINDOW		GLASS		THICKNESS		REMARKS
1	6'-0" x 3'-6"	FIXED	MTL.	FACT. FIN.	SAFETY GLASS	-	08-112.09	

NOTE: CONTRACTOR SHALL CONFIRM ALL ROUGH OPENINGS WITH SELECTED WINDOW / DOOR MANUFACTURERS PRIOR TO CONSTRUCTION OF THE BEAMS / LINTELS (I.O.U. MAY VARY BY MANUFACTURERS). SUBMIT SHOP DRAWINGS FOR WINDOWS, DOORS AND HARDWARE TO ARCHITECT FOR APPROVAL. PRIOR TO PLACING MANUFACTURING.

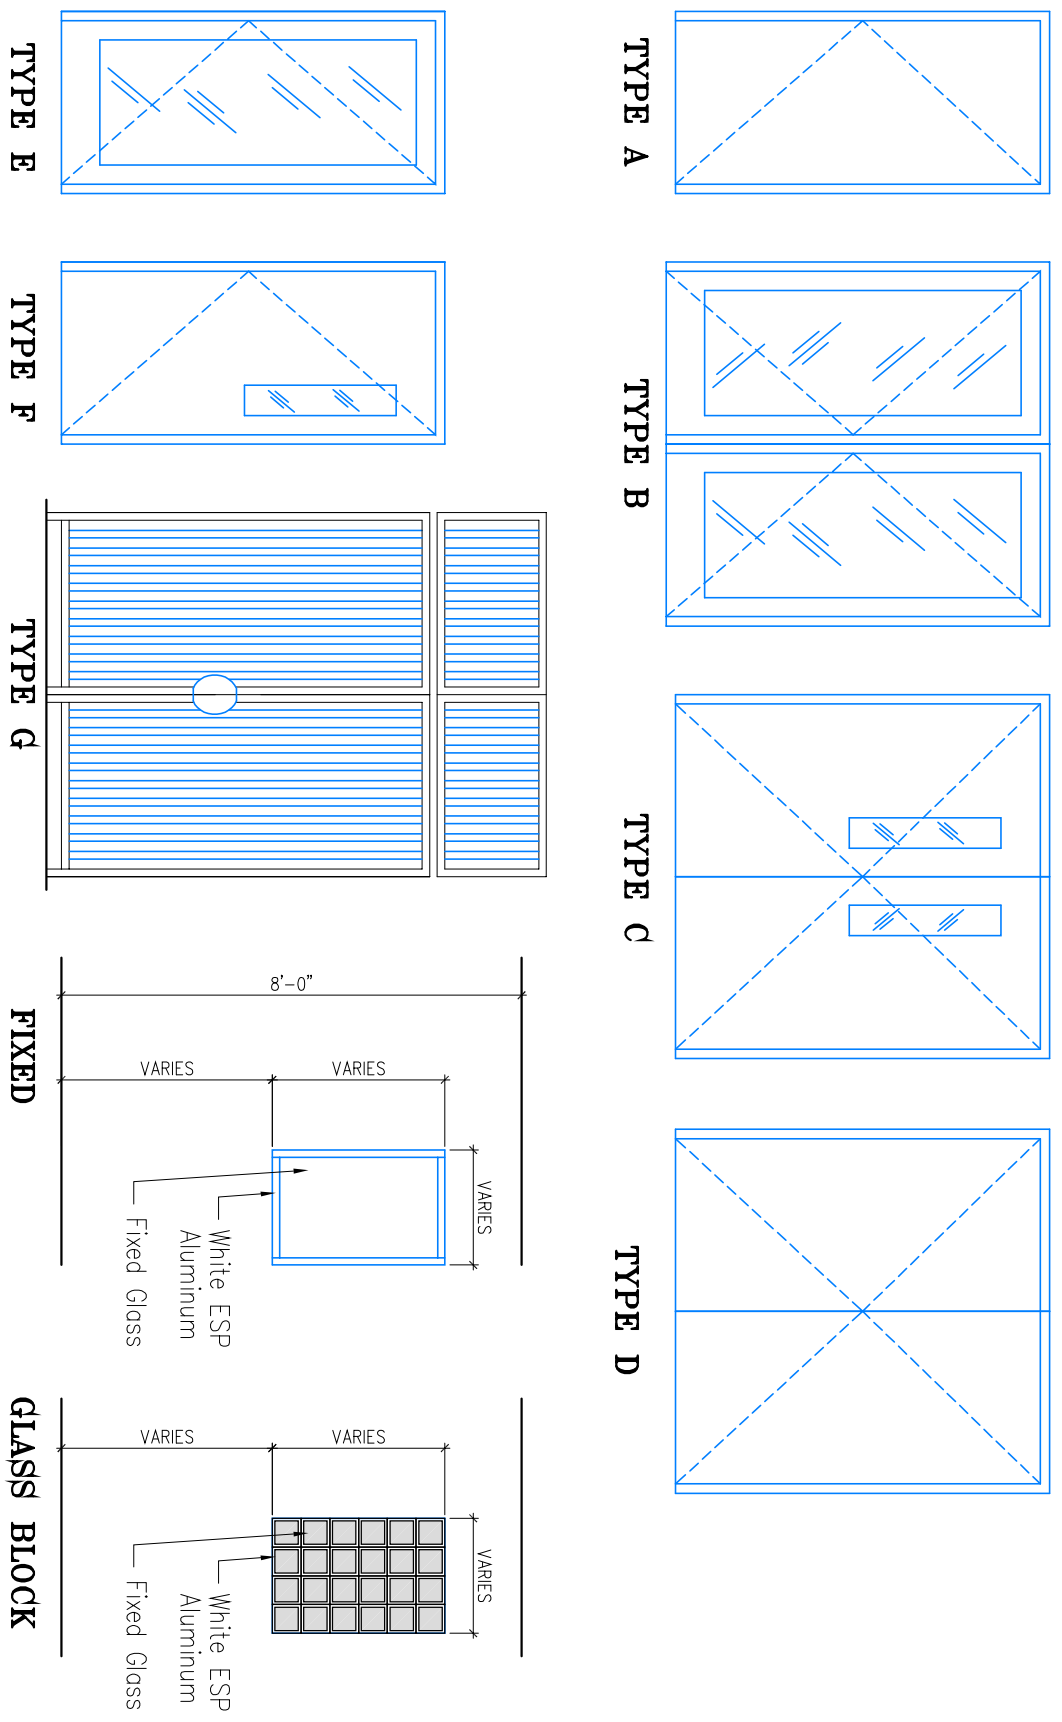

NO.	DOOR				FRAME			REMARKS					
	LOCATION	W.	H.	T.	MAT.	DESCRIPTION	QTY.		TYPE	FIRE RATING	MAT.	DET.	HARDWARE GROUP
01	MAIN ENTRANCE	6'-0" PR.	8'-0"	1 3/4"	MTL.	MED. STILE STOREFRONT	1	B	N/A	MTL.		1	1/4" IMPACT GLASS CAT. II
02	HALL & RECEPTION	6'-0" PR.	8'-0"	1 3/4"	MTL.	MED. STILE STOREFRONT	4	B	N/A	MTL.		2	1/4" STOREFRONT DOORS. SEE ITEM 1 BELOW. NOA 06-1129.02 BY ARCH ALUM OR APPLD. EQ.
03a	NAVE	6'-0" PR.	8'-0"	1 3/4"	WD.	FLUSH W/ VISION LIGHT	3	C	N/A	MTL.		3	1/4" GLASS CAT. II
03b	NAVE	6'-0" PR.	8'-0"	1 3/4"	WD.	FLUSH W/ VISION LIGHT	3	C	N/A	MTL.		4	1/4" GLASS CAT. II
04	VESTIBULE NAIVE	6'-0" PR.	8'-0"	1 3/4"	WD.	FLUSH W/ VISION LIGHT	2	C	90 MIN.	MTL.		5	1/4" GLASS CAT. II
05	EXTENSION ENTRANCE	3'-0"	8'-0"	1 3/4"	MTL.	MED. STILE STOREFRONT	3	E	N/A	MTL.		6	1/4" GLASS CAT. II
06	KITCHEN	3'-0"	6'-8"	1 3/4"	WD.	FULL SWING FLUSH	1	F	N/A	MTL.		7	1/4" GLASS CAT. II
07	KITCHEN	3'-0"	6'-8"	1 3/4"	WD.	FLUSH	1	F	90 MIN.	MTL.		8	1/4" GLASS CAT. II
08	ELECTRIC RM.	3'-0"	6'-8"	1 3/4"	MTL.	FLUSH	1	A	90 MIN.	MTL.		9	1/4" GLASS CAT. II
09	GLASSROOM NURSERY	3'-0"	8'-0"	1 3/4"	WD.	FLUSH	5	F	N/A	MTL.		10	1/4" GLASS CAT. II
10	CHANGING ROOM	3'-8"	8'-0"	1 3/4"	WD.	FLUSH	2	A	N/A	MTL.		11	1/4" GLASS CAT. II
11	RESTROOMS	3'-0"	6'-8"	1 3/4"	WD.	FLUSH	9	A	N/A	MTL.		10/11	1/4" GLASS CAT. II
12	JANITORS	3'-0"	8'-0"	1 3/4"	WD.	FLUSH	1	A	N/A	MTL.		9	1/4" GLASS CAT. II
13	A/V ROOM	3'-0"	6'-8"	1 3/4"	WD.	FLUSH	1	F	N/A	MTL.		11	1/4" GLASS CAT. II
14	OFFICES	3'-0"	8'-0"	1 3/4"	WD.	FLUSH	6	A	N/A	MTL.		11	1/4" GLASS CAT. II
15	STORAGE 1	3'-0"	6'-8"	1 3/4"	WD.	FLUSH	1	A	90 MIN.	MTL.		9	1/4" GLASS CAT. II
16	CLOSET	3'-0"	6'-8"	1 3/4"	WD.	FLUSH	1	A	N/A	MTL.		9	1/4" GLASS CAT. II
17	WARDROBE	5'-0" PR.	6'-8"	1 3/4"	WD.	FLUSH	10	D	N/A	MTL.		12	1/4" GLASS CAT. II
18	GATE	3'-6" PR.	6'-8"	1 3/4"	ALUM.	POCKET	2	C	N/A	ALUM.		13	1/4" GLASS CAT. II
19	GATE	3'-6" PR.	6'-8"	1 3/4"	ALUM.	POCKET	2	G	N/A	ALUM.		14	1/4" GLASS CAT. II

NOTE:
 1. A READY VISIBLE DURABLE SIGN ON OR ADJACENT TO THE DOOR (HEAD OF DOOR) STATING: THIS EXIT TO REMAIN UNLOCKED WHEN THIS BUILDING IS OCCUPIED. THE SIGN SHALL BE IN LETTERS NO LESS THAN 1 INCH (25.4 MM) HIGH ON A CONTRASTING BACKGROUND.
 2. WIRE GLASS PANEL TO BE AS INDICATED ON PRODUCT APPROVAL (100 S.I. MAX 5" x 20")
 3. ALL GLAZING IN DOOR TO BE CAT II SAFETY GLAZING
 4. ALL GLAZING IN WINDOW TO BE CAT II SAFETY GLAZING
 5. ALL METAL FINISHES TO MATCH EXISTING FINISHES TO INSURE A UNIFORM APPEARANCE
 6. ALL METAL DOORS SHALL HAVE EDGE SEAM AND CENTER SEAMS
 7. ALL DOORS SHALL HAVE SILENCERS (VES S864) INSERTED INTO DOOR JAMBS
 8. ALL DOORS SHALL HAVE SILENCERS (VES S864) INSERTED INTO DOOR JAMBS
 9. VISION GLASS INSTALLED IN RATED DOORS SHALL BE FIRE PROTECTED GLAZING AS PER FRC 715.3.6, 2004

HARDWARE GROUPS

GROUP	LOOKSET/LEVER	EXIT DEVICES	DOOR CLOSERS	HINGES	DOOR STOPS	HOLD OPENS	KICK PLATES	WEATHER STRIPPING	REMARKS
1	KEYED LOCKSET W/ LEVER ON EXTERIOR SIDE VON-DURRIN 98/99-F SERIES	SURFACE MOUNTED W/ LATOBOLTS ON TOP AND BOTTOM V0 9927-F SERIES	SURFACE MOUNTED ON INTERIOR SIDE OF DOOR LCN 4040 SERIES	HAGER BB1168 FULL MORITSE	WES FS41 US280 DOOR STOP AND HOLDER	WES FS45 US280 DOOR STOP AND HOLDER	SATIN S.S. KICK PLATE ON PUSH SIDE	PEKKO PERIMETER GASKET & MEETING EDGE SEAL	COORDINATE HARDWARE INSTALLATION WITH STOREFRONT SYSTEM DOORS PRIOR TO PURCHASE OF HARDWARE AND DOORS SUBMIT TO ARCHITECT FOR APPROVAL
2	KEYED LOCKSET W/ LEVER ON EXTERIOR SIDE VON-DURRIN 98/99-F SERIES	SURFACE MOUNTED W/ LATOBOLTS ON TOP AND BOTTOM V0 9927-F SERIES	SURFACE MOUNTED ON INTERIOR SIDE OF DOOR LCN 4040 SERIES	HAGER BB1168 FULL MORITSE	WES FS13 SATIN S.S. FLOOR DOOR STOPS	N/A	SATIN S.S. KICK PLATE ON PUSH SIDE	PEKKO PERIMETER GASKET & MEETING EDGE SEAL	COORDINATE HARDWARE INSTALLATION WITH STOREFRONT SYSTEM DOORS PRIOR TO PURCHASE OF HARDWARE AND DOORS SUBMIT TO ARCHITECT FOR APPROVAL
3	KEYED LOCKSET W/ LEVER ON EXTERIOR SIDE VON-DURRIN 98/99-F SERIES	SURFACE MOUNTED W/ LATOBOLTS ON TOP AND BOTTOM V0 9927-F SERIES	SURFACE MOUNTED ON INTERIOR SIDE OF DOOR LCN 4040 SERIES	HAGER BB1168 FULL MORITSE	WES FS41 US280 DOOR STOP AND HOLDER	WES FS45 US280 DOOR STOP AND HOLDER	SATIN S.S. KICK PLATE ON PUSH SIDE	PEKKO PERIMETER GASKET & MEETING EDGE SEAL	COORDINATE HARDWARE INSTALLATION WITH STOREFRONT SYSTEM DOORS PRIOR TO PURCHASE OF HARDWARE AND DOORS SUBMIT TO ARCHITECT FOR APPROVAL
4	DECORATIVE PULL AND PUSH PLATES TO BE SELECTED	N/A	SURFACE MOUNTED ON INTERIOR SIDE OF DOOR LCN 4040 SERIES	HAGER BB1168 FULL MORITSE	WES FS13 SATIN S.S. FLOOR DOOR STOPS	N/A	SATIN S.S. KICK PLATE ON PUSH SIDE	PEKKO PERIMETER GASKET & MEETING EDGE SEAL	COORDINATE HARDWARE INSTALLATION WITH STOREFRONT SYSTEM DOORS PRIOR TO PURCHASE OF HARDWARE AND DOORS SUBMIT TO ARCHITECT FOR APPROVAL
5	KEYED LOCKSET W/ LEVER ON EXTERIOR SIDE VON-DURRIN 98/99-F SERIES	SURFACE MOUNTED W/ LATOBOLTS ON TOP AND BOTTOM V0 9927-F SERIES	SURFACE MOUNTED ON INTERIOR SIDE OF DOOR LCN 4040 SERIES	HAGER BB1168 FULL MORITSE	WES FS41 US280 DOOR STOP AND HOLDER	WES FS45 US280 DOOR STOP AND HOLDER	SATIN S.S. KICK PLATE ON PUSH SIDE	PEKKO PERIMETER GASKET & MEETING EDGE SEAL	COORDINATE HARDWARE INSTALLATION WITH STOREFRONT SYSTEM DOORS PRIOR TO PURCHASE OF HARDWARE AND DOORS SUBMIT TO ARCHITECT FOR APPROVAL
6	KEYED LOCKSET W/ LEVER ON EXTERIOR SIDE VON-DURRIN 98/99-F SERIES	SURFACE MOUNTED W/ LATOBOLTS ON TOP AND BOTTOM V0 9927-F SERIES	SURFACE MOUNTED ON INTERIOR SIDE OF DOOR LCN 4040 SERIES	HAGER BB1168 FULL MORITSE	WES FS41 US280 DOOR STOP AND HOLDER	WES FS45 US280 DOOR STOP AND HOLDER	SATIN S.S. KICK PLATE ON PUSH SIDE	PEKKO PERIMETER GASKET & MEETING EDGE SEAL	COORDINATE HARDWARE INSTALLATION WITH STOREFRONT SYSTEM DOORS PRIOR TO PURCHASE OF HARDWARE AND DOORS SUBMIT TO ARCHITECT FOR APPROVAL
7	DECORATIVE PUSH PLATES	N/A	SELF-CLOSING PIVOT HINGE	WES FS13 SATIN S.S. FLOOR DOOR STOPS	N/A	N/A	N/A	N/A	COORDINATE HARDWARE INSTALLATION WITH STOREFRONT SYSTEM DOORS PRIOR TO PURCHASE OF HARDWARE AND DOORS SUBMIT TO ARCHITECT FOR APPROVAL
8	KEYED LOCKSET W/ LEVER ON EXTERIOR SIDE VON-DURRIN 98/99-F SERIES	SURFACE MOUNTED W/ LATOBOLTS ON TOP AND BOTTOM V0 9927-F SERIES	SURFACE MOUNTED ON INTERIOR SIDE OF DOOR LCN 4040 SERIES	HAGER BB1168 FULL MORITSE	WES FS41 US280 DOOR STOP AND HOLDER	WES FS45 US280 DOOR STOP AND HOLDER	SATIN S.S. KICK PLATE ON PUSH SIDE	PEKKO PERIMETER GASKET & MEETING EDGE SEAL	COORDINATE HARDWARE INSTALLATION WITH STOREFRONT SYSTEM DOORS PRIOR TO PURCHASE OF HARDWARE AND DOORS SUBMIT TO ARCHITECT FOR APPROVAL
9	STOREFRONT LOCKSET SCHLAGE D-SERIES	N/A	SURFACE MOUNTED ON INTERIOR SIDE OF DOOR LCN 4040 SERIES	HAGER BB1168 FULL MORITSE	WES FS13 SATIN S.S. FLOOR DOOR STOPS	N/A	N/A	N/A	COORDINATE HARDWARE INSTALLATION WITH STOREFRONT SYSTEM DOORS PRIOR TO PURCHASE OF HARDWARE AND DOORS SUBMIT TO ARCHITECT FOR APPROVAL
10	CLASSROOM LOCK SCHLAGE D-SERIES	N/A	SURFACE MOUNTED ON INTERIOR SIDE OF DOOR LCN 4040 SERIES	HAGER BB1168 FULL MORITSE	WES FS13 SATIN S.S. FLOOR DOOR STOPS	N/A	N/A	N/A	COORDINATE HARDWARE INSTALLATION WITH STOREFRONT SYSTEM DOORS PRIOR TO PURCHASE OF HARDWARE AND DOORS SUBMIT TO ARCHITECT FOR APPROVAL
11	ENTRANCE/OFFICE LOCK SCHLAGE D-SERIES	N/A	SURFACE MOUNTED ON INTERIOR SIDE OF DOOR LCN 4040 SERIES	HAGER BB1168 FULL MORITSE	WES FS13 SATIN S.S. FLOOR DOOR STOPS	N/A	N/A	N/A	COORDINATE HARDWARE INSTALLATION WITH STOREFRONT SYSTEM DOORS PRIOR TO PURCHASE OF HARDWARE AND DOORS SUBMIT TO ARCHITECT FOR APPROVAL
12	STOREFRONT LOCKSET SCHLAGE D-SERIES	N/A	SURFACE MOUNTED ON INTERIOR SIDE OF DOOR LCN 4040 SERIES	HAGER BB1168 FULL MORITSE	WES FS13 SATIN S.S. FLOOR DOOR STOPS	N/A	N/A	N/A	COORDINATE HARDWARE INSTALLATION WITH STOREFRONT SYSTEM DOORS PRIOR TO PURCHASE OF HARDWARE AND DOORS SUBMIT TO ARCHITECT FOR APPROVAL
13	KEYED LOCKSET W/ LEVER ON EXTERIOR SIDE VON-DURRIN 98/99-F SERIES	SURFACE MOUNTED W/ LATOBOLTS ON TOP AND BOTTOM V0 9927-F SERIES	SURFACE MOUNTED ON INTERIOR SIDE OF DOOR LCN 4040 SERIES	HAGER BB1168 FULL MORITSE	WES FS41 US280 DOOR STOP AND HOLDER	WES FS45 US280 DOOR STOP AND HOLDER	SATIN S.S. KICK PLATE ON PUSH SIDE	PEKKO PERIMETER GASKET & MEETING EDGE SEAL	COORDINATE HARDWARE INSTALLATION WITH STOREFRONT SYSTEM DOORS PRIOR TO PURCHASE OF HARDWARE AND DOORS SUBMIT TO ARCHITECT FOR APPROVAL
14	SECURITY LOCK (KEYED BOTH SIDES) SCHLAGE D-SERIES	N/A	SURFACE MOUNTED ON INTERIOR SIDE OF DOOR LCN 4040 SERIES	HAGER BB1168 FULL MORITSE	WES FS41 US280 DOOR STOP AND HOLDER	WES FS45 US280 DOOR STOP AND HOLDER	SATIN S.S. KICK PLATE ON PUSH SIDE	PEKKO PERIMETER GASKET & MEETING EDGE SEAL	COORDINATE HARDWARE INSTALLATION WITH STOREFRONT SYSTEM DOORS PRIOR TO PURCHASE OF HARDWARE AND DOORS SUBMIT TO ARCHITECT FOR APPROVAL

NOTE:
 1. DOOR HANDLE TO BE HEAVY DUTY COMMERCIAL GRADE.
 2. PROVIDE SURFACE MOUNTED SLIDE BOLTS AT TOP AND BOTTOM FOR DOUBLE DOORS REQUIRING BOLTS.
 3. ALL DOORS TO BE EQUIPPED WITH HANDICAPPED LEVER HANDLES.
 4. ALL HARDWARE TO BE BRUSHED (SATIN) STAINLESS STEEL (S.S.)