


**3** WALL BETWEEN SANCTUARY AND RESTROOMS  
SCALE: 1/2" = 1'-0"

**2** SIDE ENTRANCE CANOPY  
SCALE: 1/2" = 1'-0"

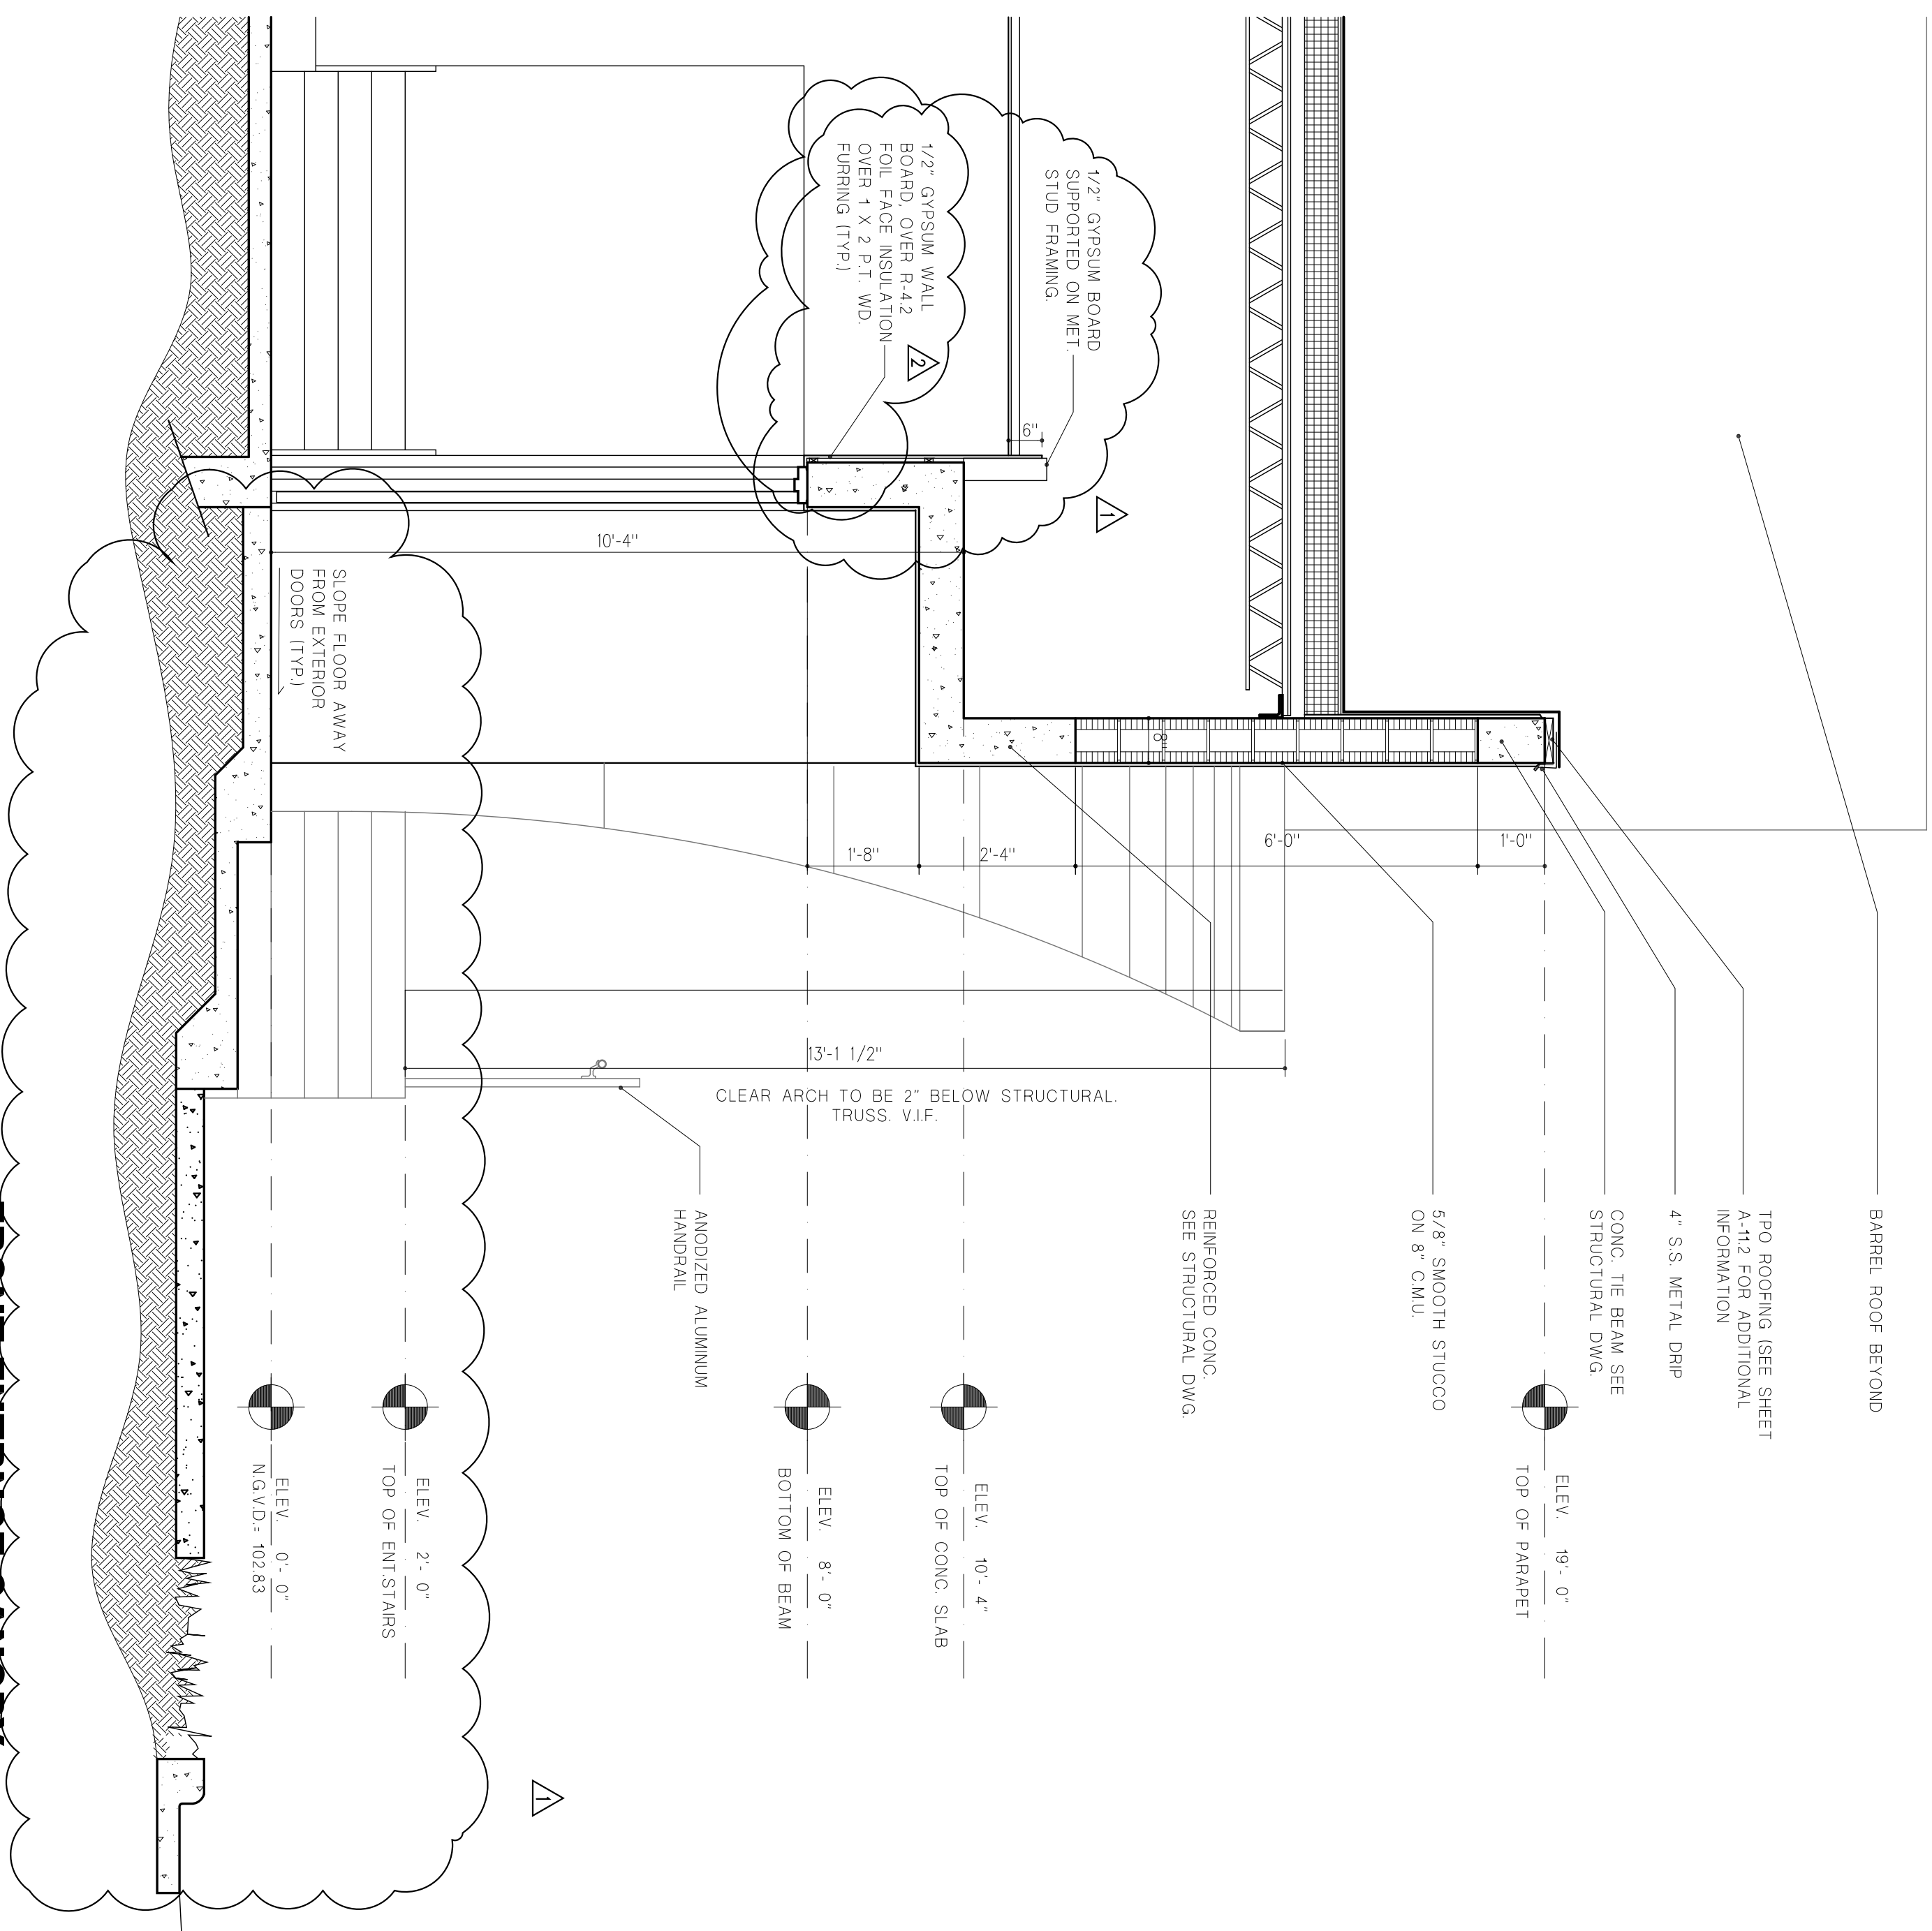

**1** FRONT ENTRANCE CANOPY  
SCALE: 1/2" = 1'-0"

**FIRST HAITIAN  
FREE CHURCH  
OF NAZARENE**

First Haitian Free Church of Nazarene by Faith  
IN  
ORLANDO, FLORIDA

RAMOSMARTINEZ  
ARCHITECTS  
INC.

308 SOUTH  
ORANGE BLOSSOM TRAIL  
ORLANDO, FLORIDA  
**FRONT ENT.  
SIDE ENT.**

**SECTIONS**

**REVISIONS:**  
 A: Additions/Changes  
 B: Additions/Changes  
 C: Additions/Changes

**COMM. NO.:** 08-403  
**DATE:** 07 MAY 2008  
**DRAWN BY:**  
**CHECKED BY:**

**A-8.2**

**RAMOSMARTINEZ**  
ARCHITECTS, INC. AA 26000528

**MIAMI:** 305-548-3008  
 521 N.W. 12th AVENUE  
 MIAMI, FL 33136  
**TELEPHONE:** 305-548-3220  
**FACSIMILE:**  
**WEBSITE:** www.rmarq.com  
**NEW YORK:** 11 ERIE STREET  
 JERSEY CITY, NJ 07302