


3 WALL BETWEEN SANCTUARY AND RESTROOMS
SCALE: 1/2" = 1'-0"

2 SIDE ENTRANCE CANOPY
SCALE: 1/2" = 1'-0"

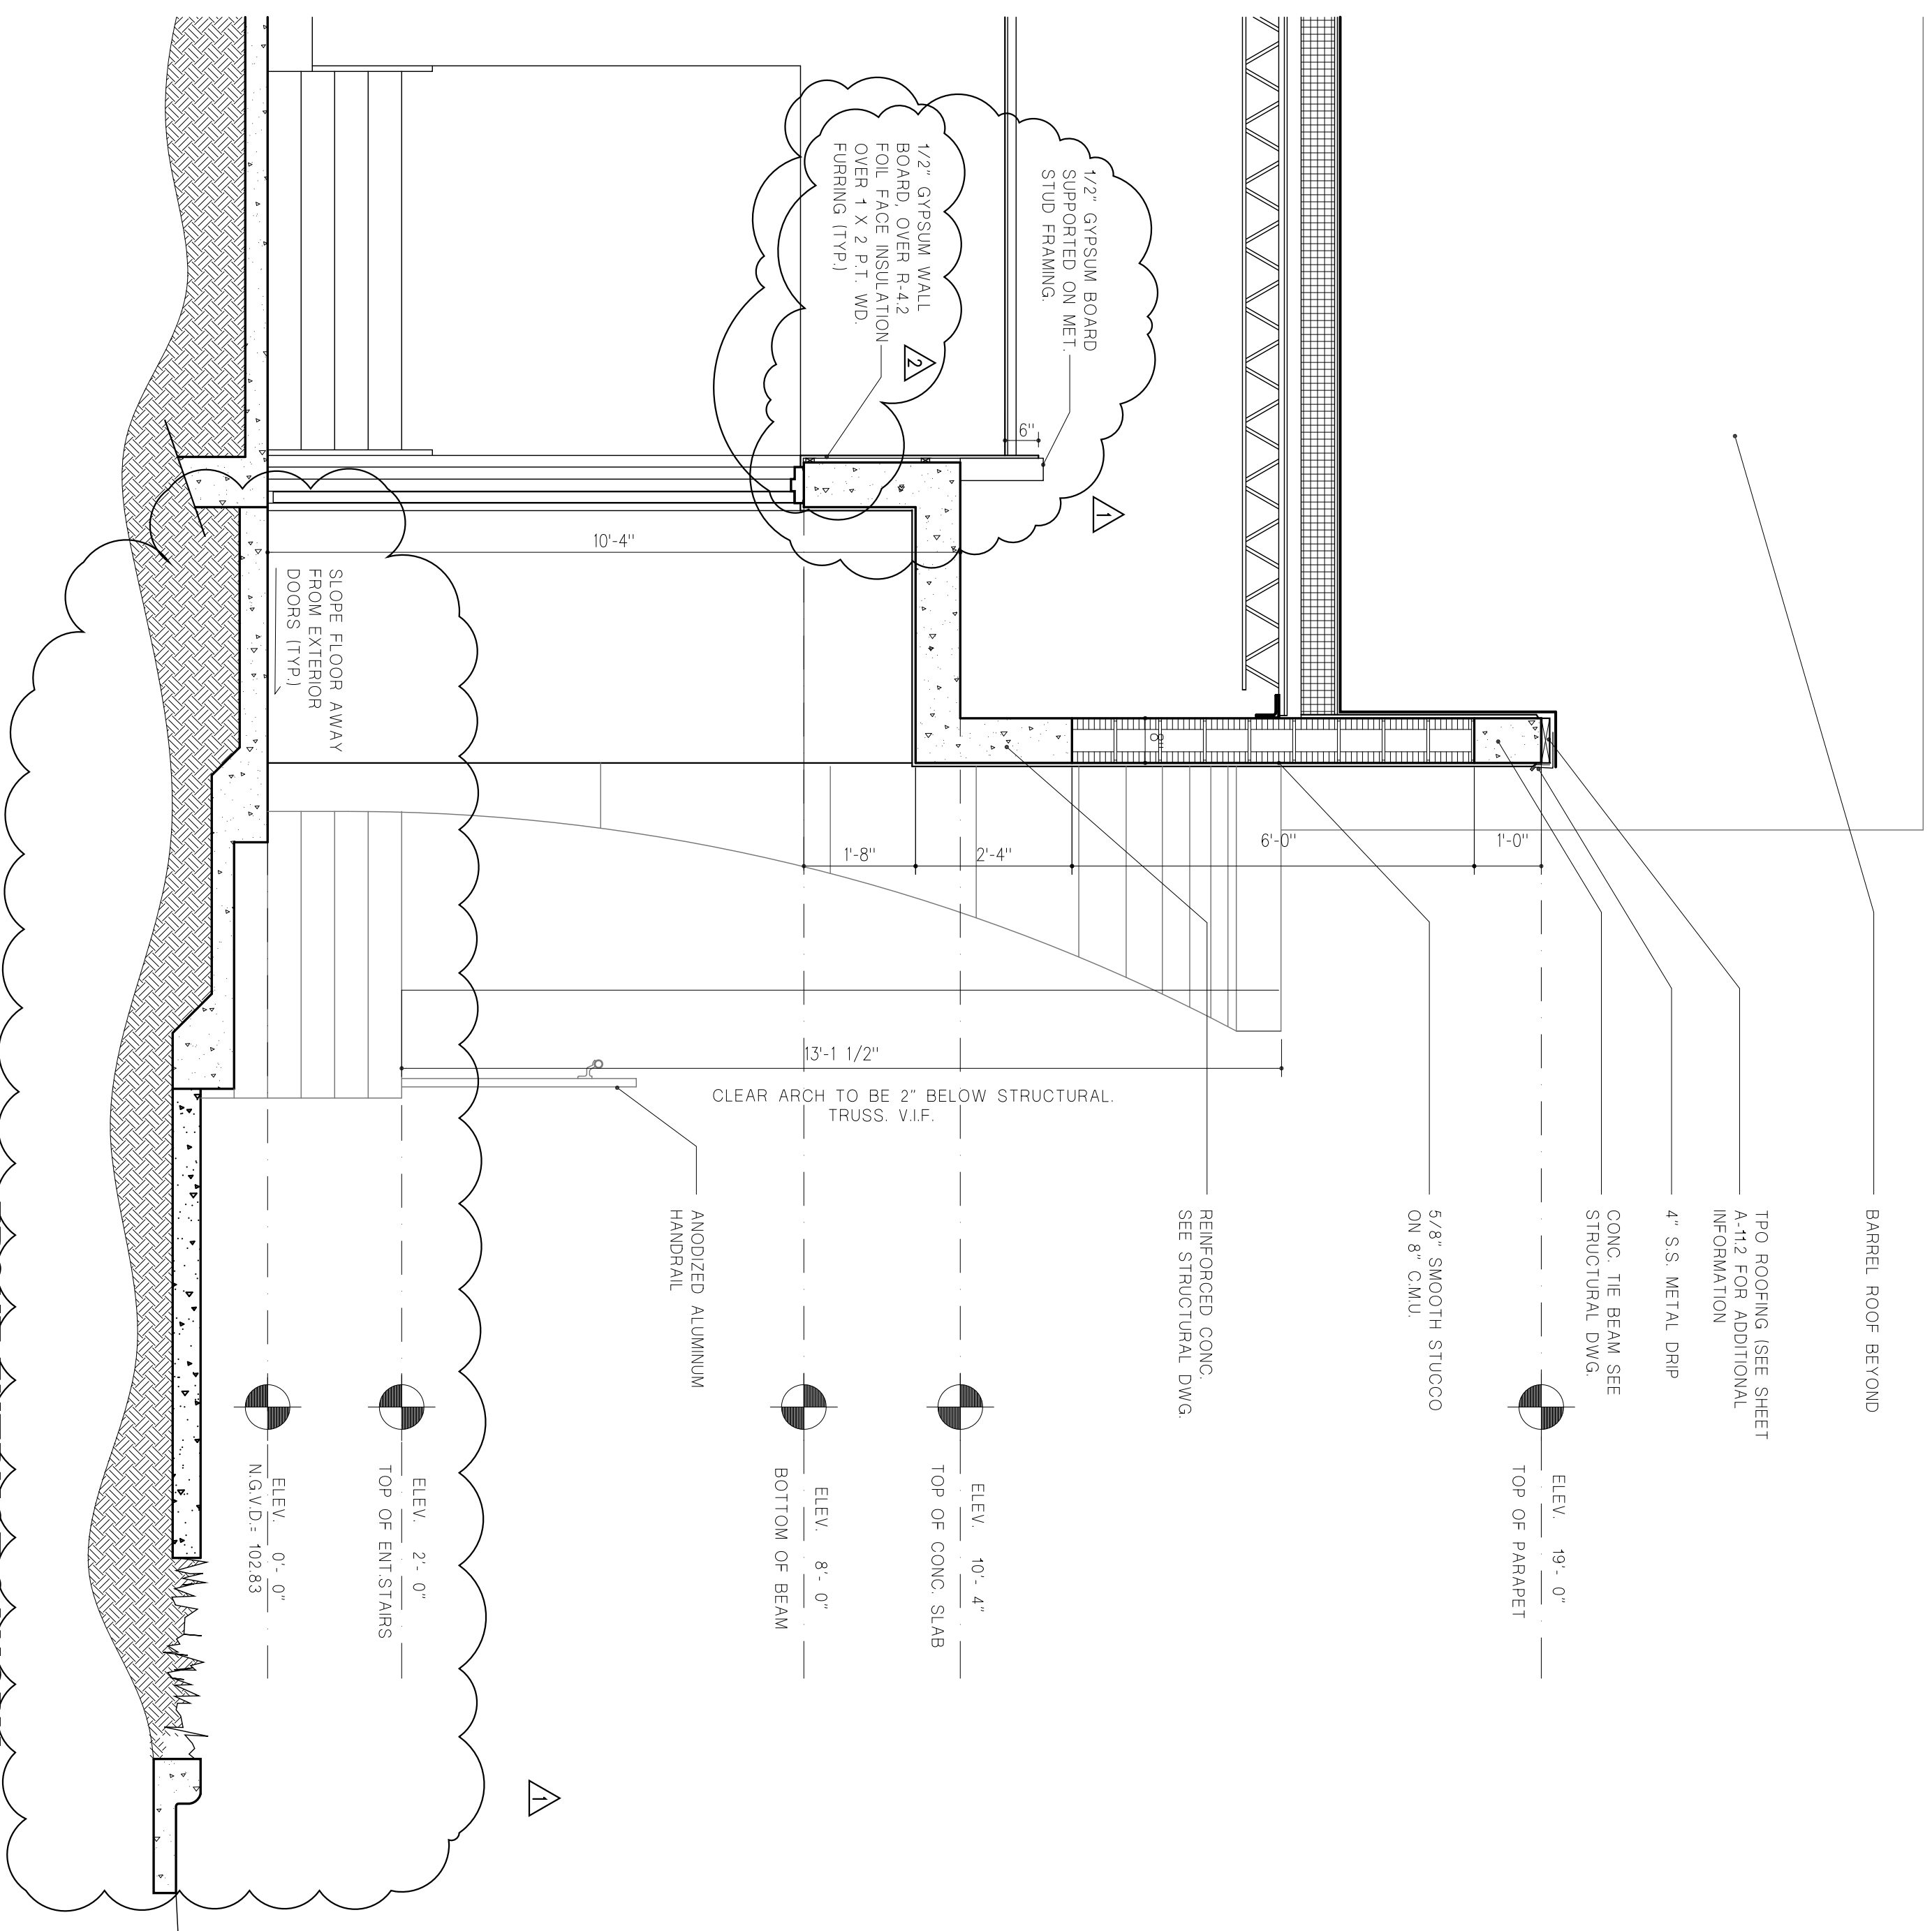

1 FRONT ENTRANCE CANOPY
SCALE: 1/2" = 1'-0"

**FIRST HAITIAN
FREE CHURCH
OF NAZARENE**

First Haitian Free Church of Nazarene by Faith
ORLANDO, FLORIDA

308 SOUTH
ORANGE BLOSSOM TRAIL
ORLANDO, FLORIDA
**FRONT ENT.
SIDE ENT.**

SECTIONS

REVISIONS:	
DATE:	07 MAY 2008
DRAWN BY:	
CHECKED BY:	
COMM. NO.:	08-403

A-8.2

RAMOSMARTINEZ
ARCHITECTS, INC. AA 26000528

MIAMI: 305-548-3008
12th AVENUE
MIAMI, FL 33136

TELEPHONE: 305-548-3220
FACSIMILE: 305-548-3220
WEBSITE: www.marq.com

NEW YORK: 11 ERIE STREET
JERSEY CITY, NJ 07302