
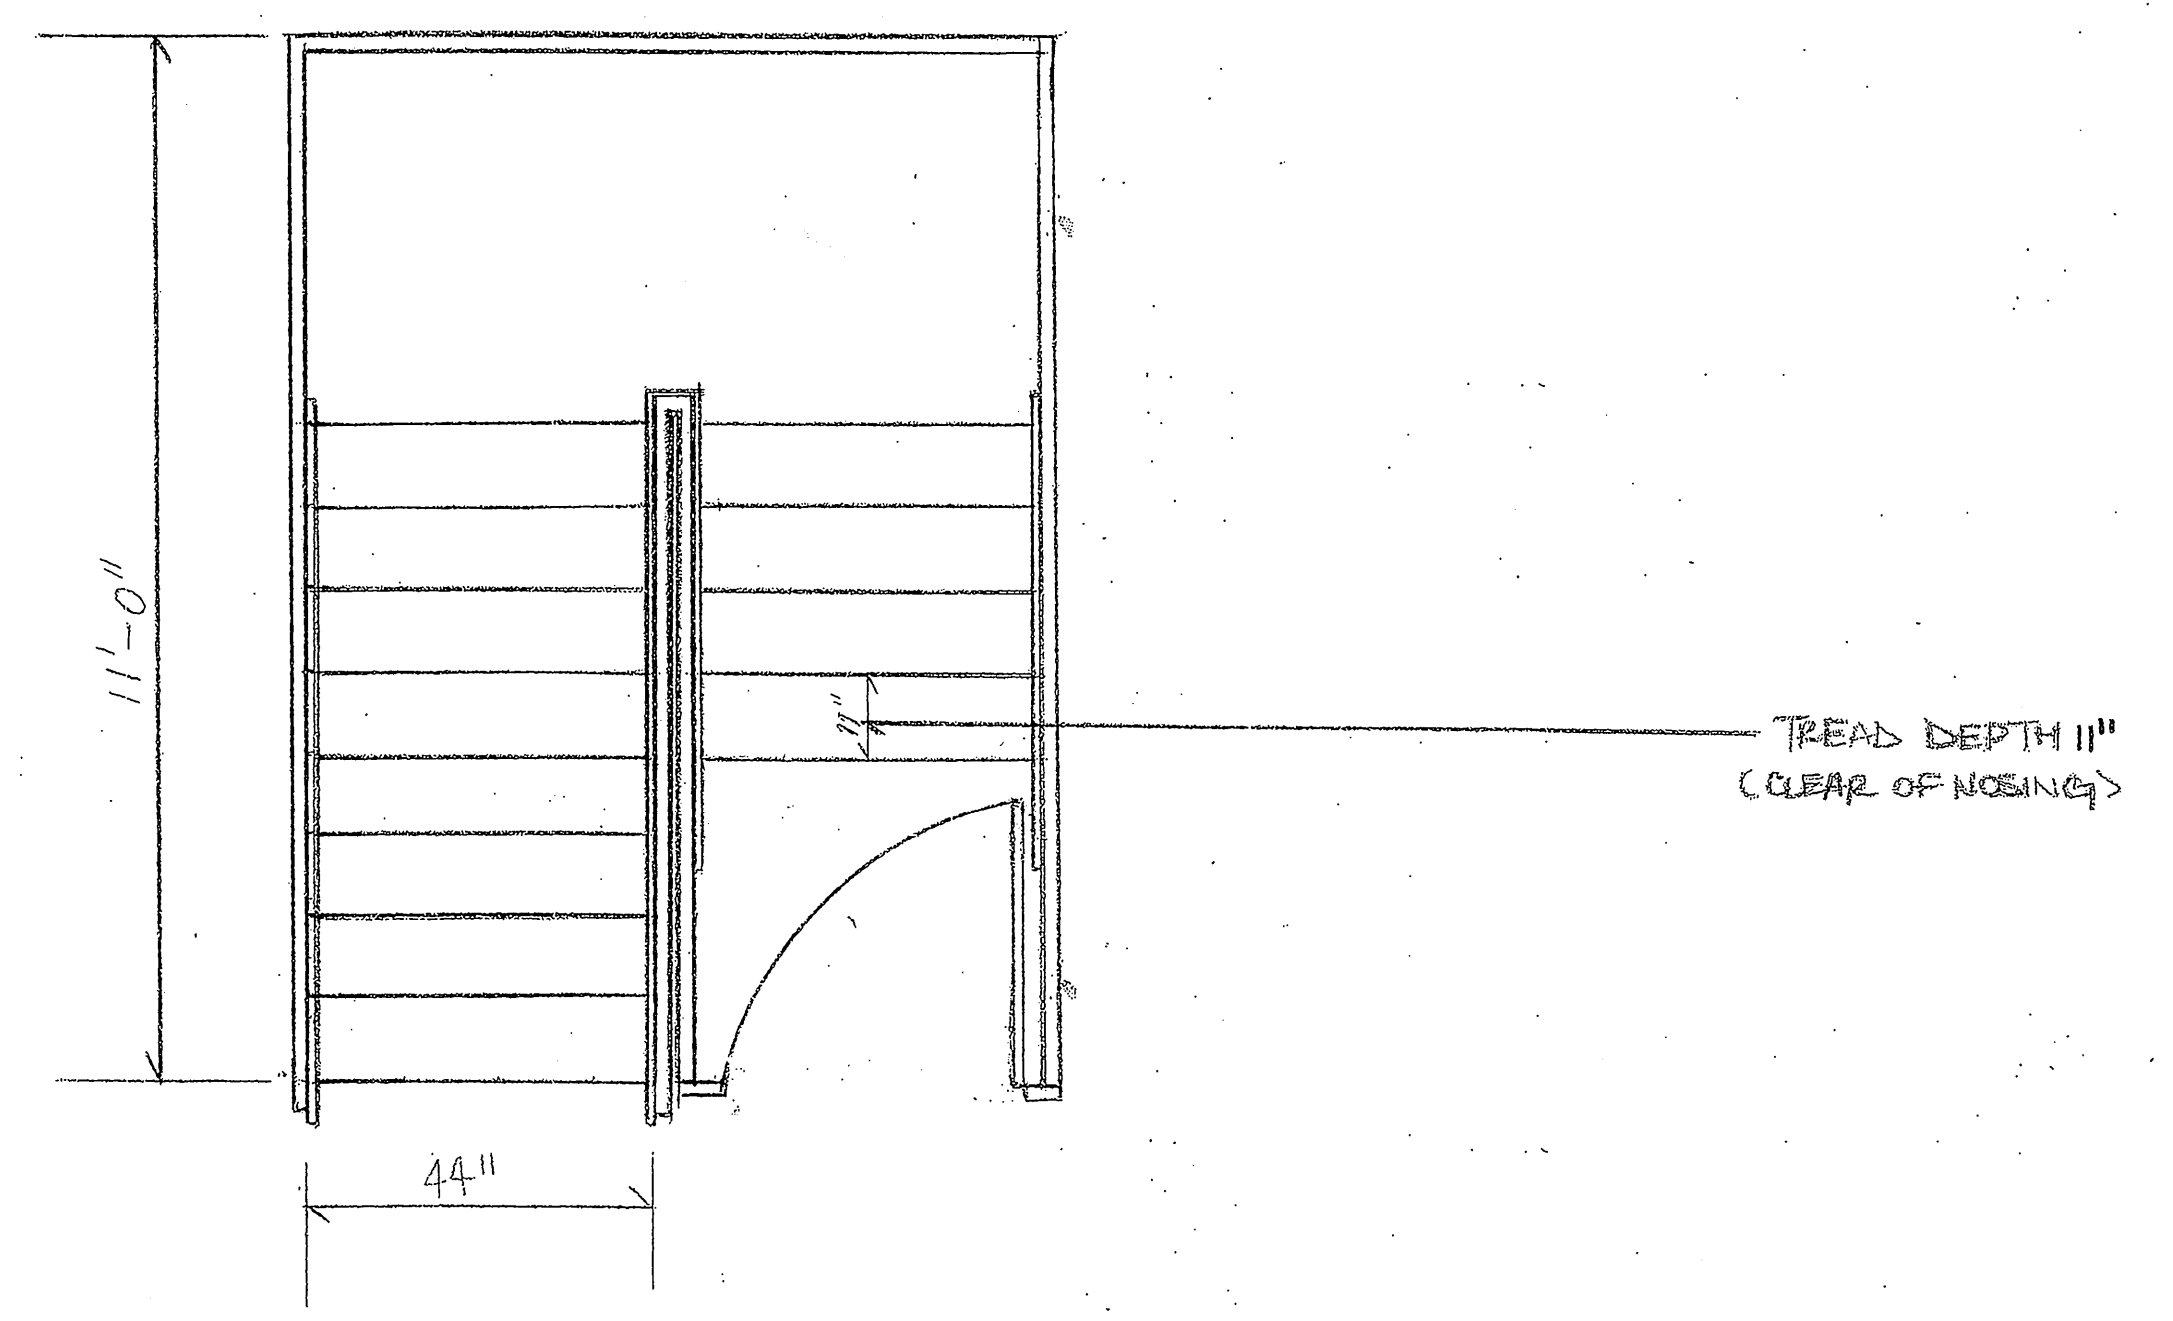


ACROSS DETAILED STAIRS

SCALE: 1/2" = 1'-0"

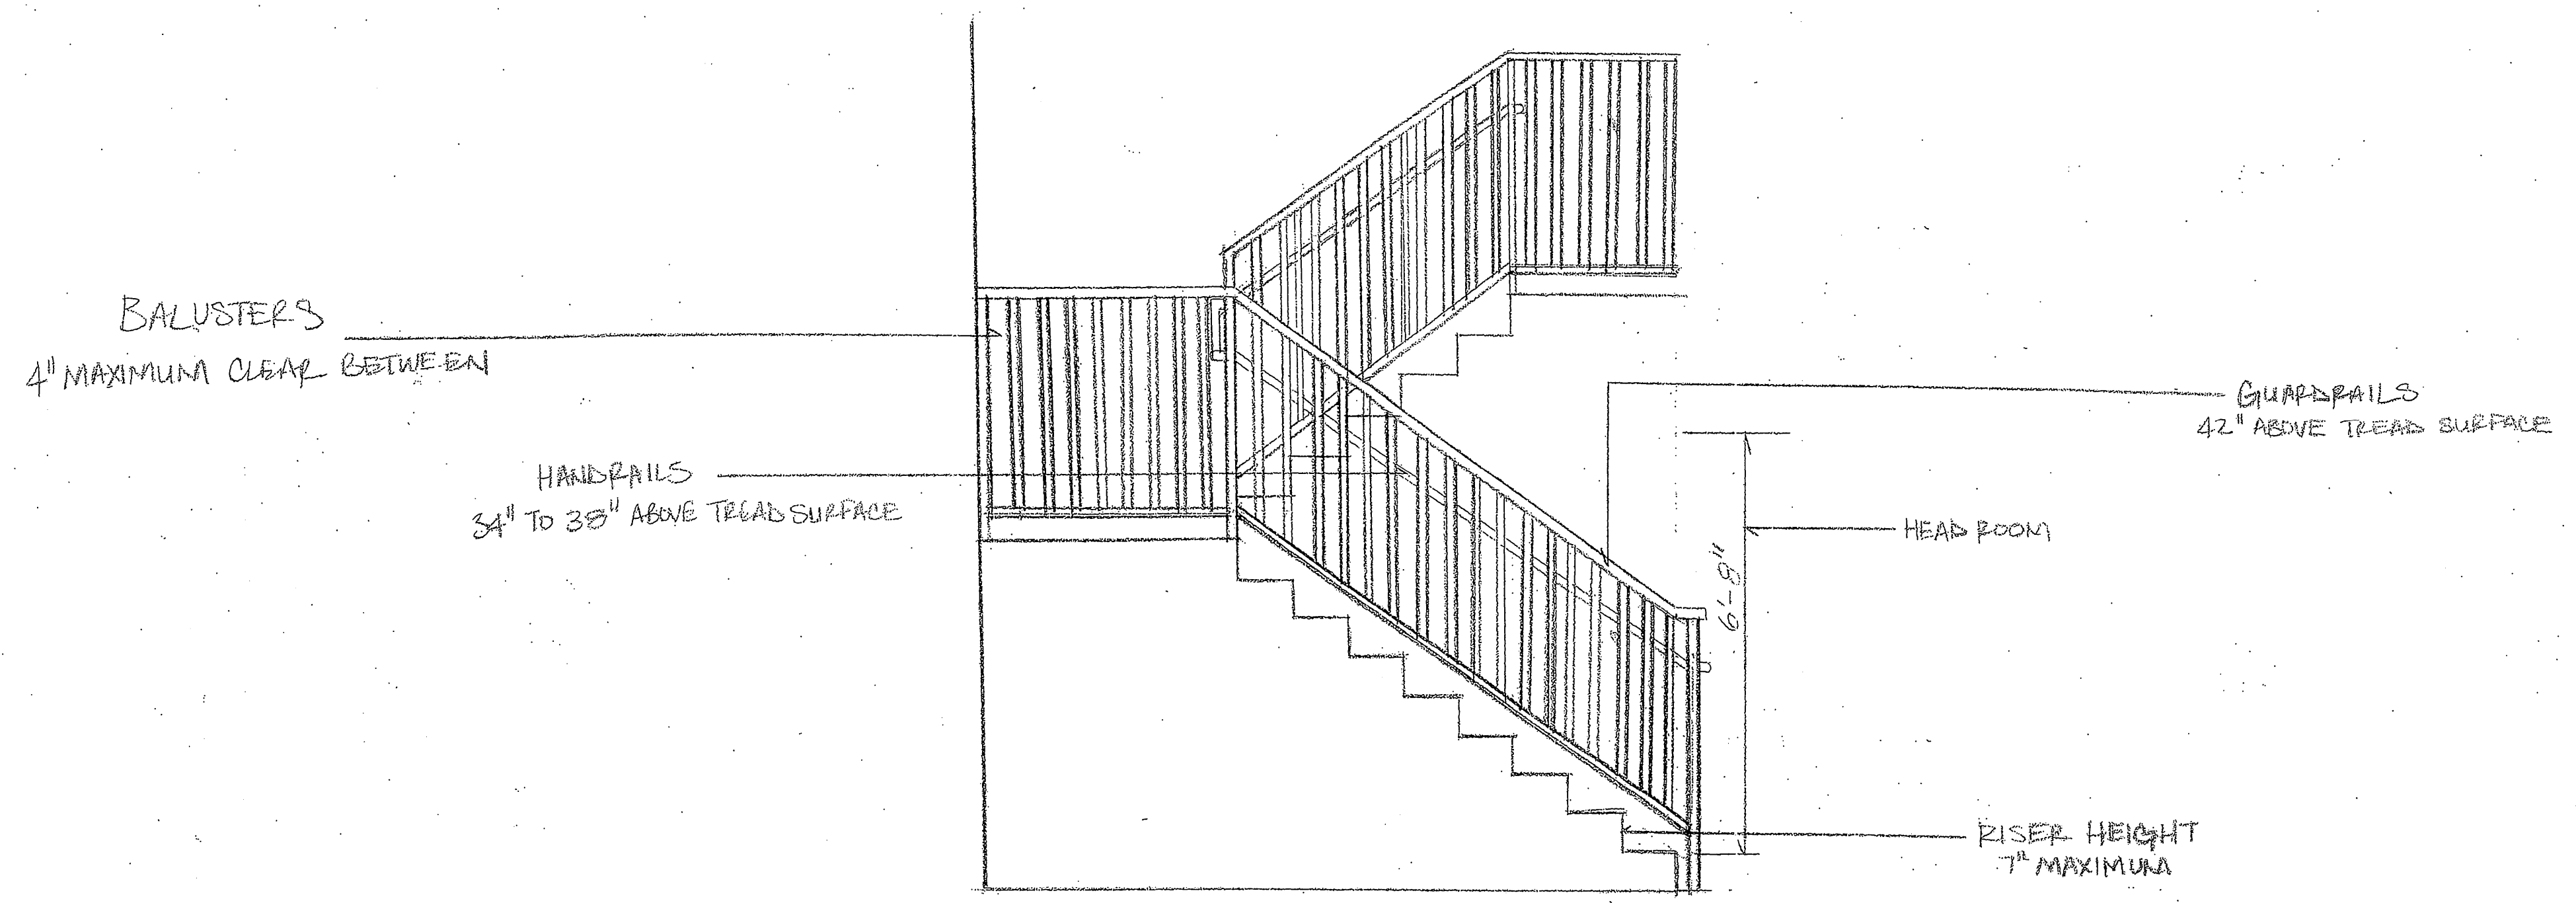

ACROSS DETAIL STAIRS

| | |
|------------------|------|
| REVISION #3 | DATE |
| OCTOBER 31, 2007 | |

SHEET NO.

A.11