
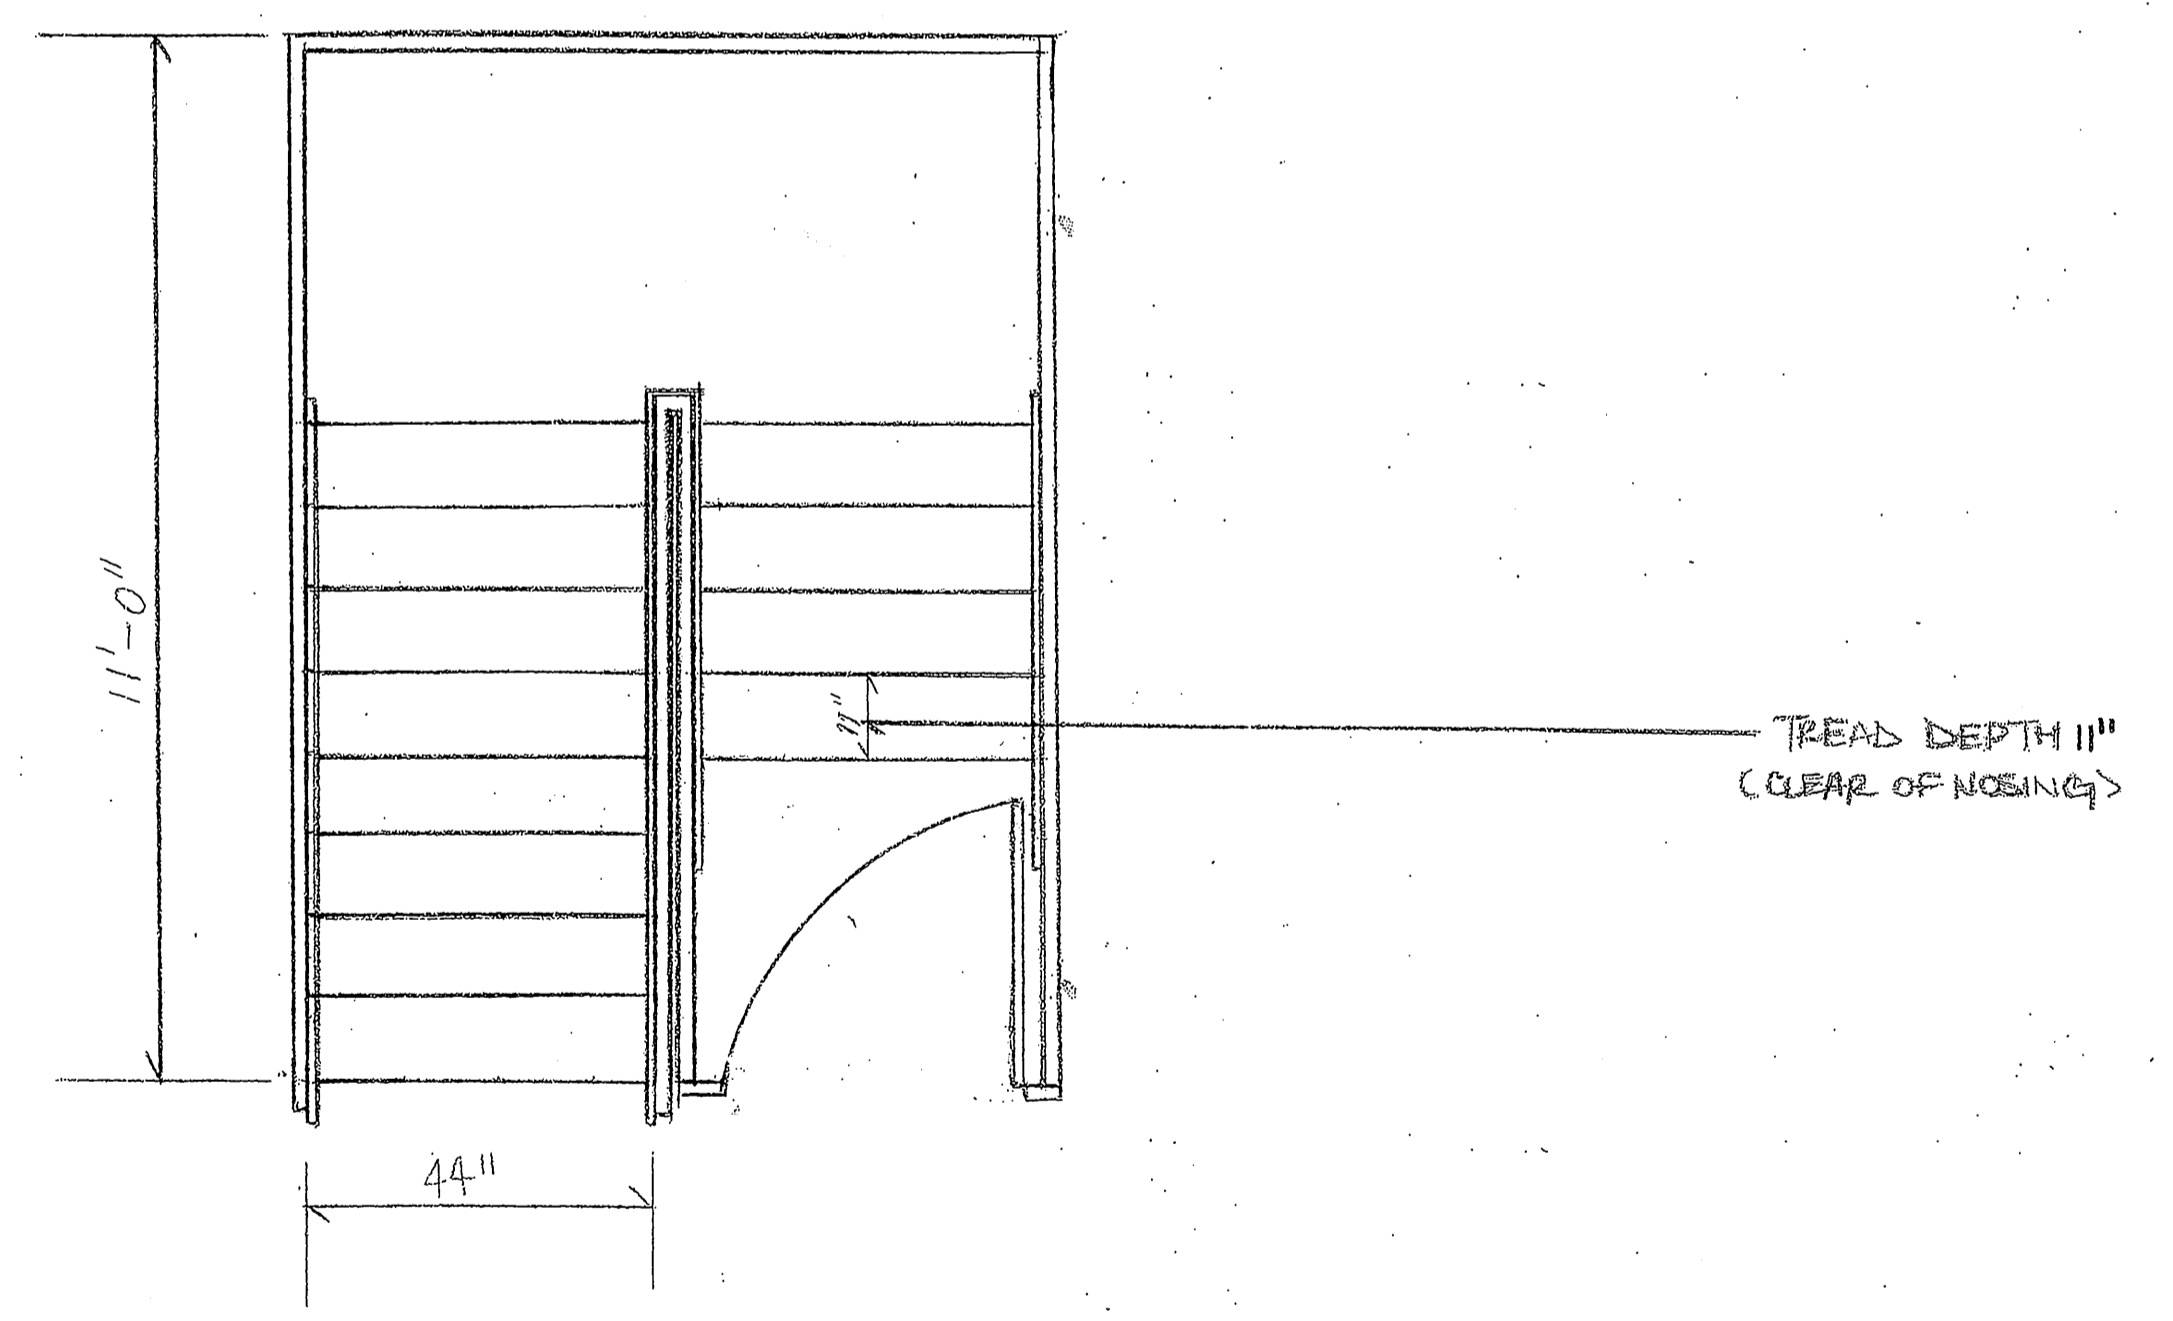


# ACROSS DETAILED STAIRS

SCALE: 1/2" = 1'-0"

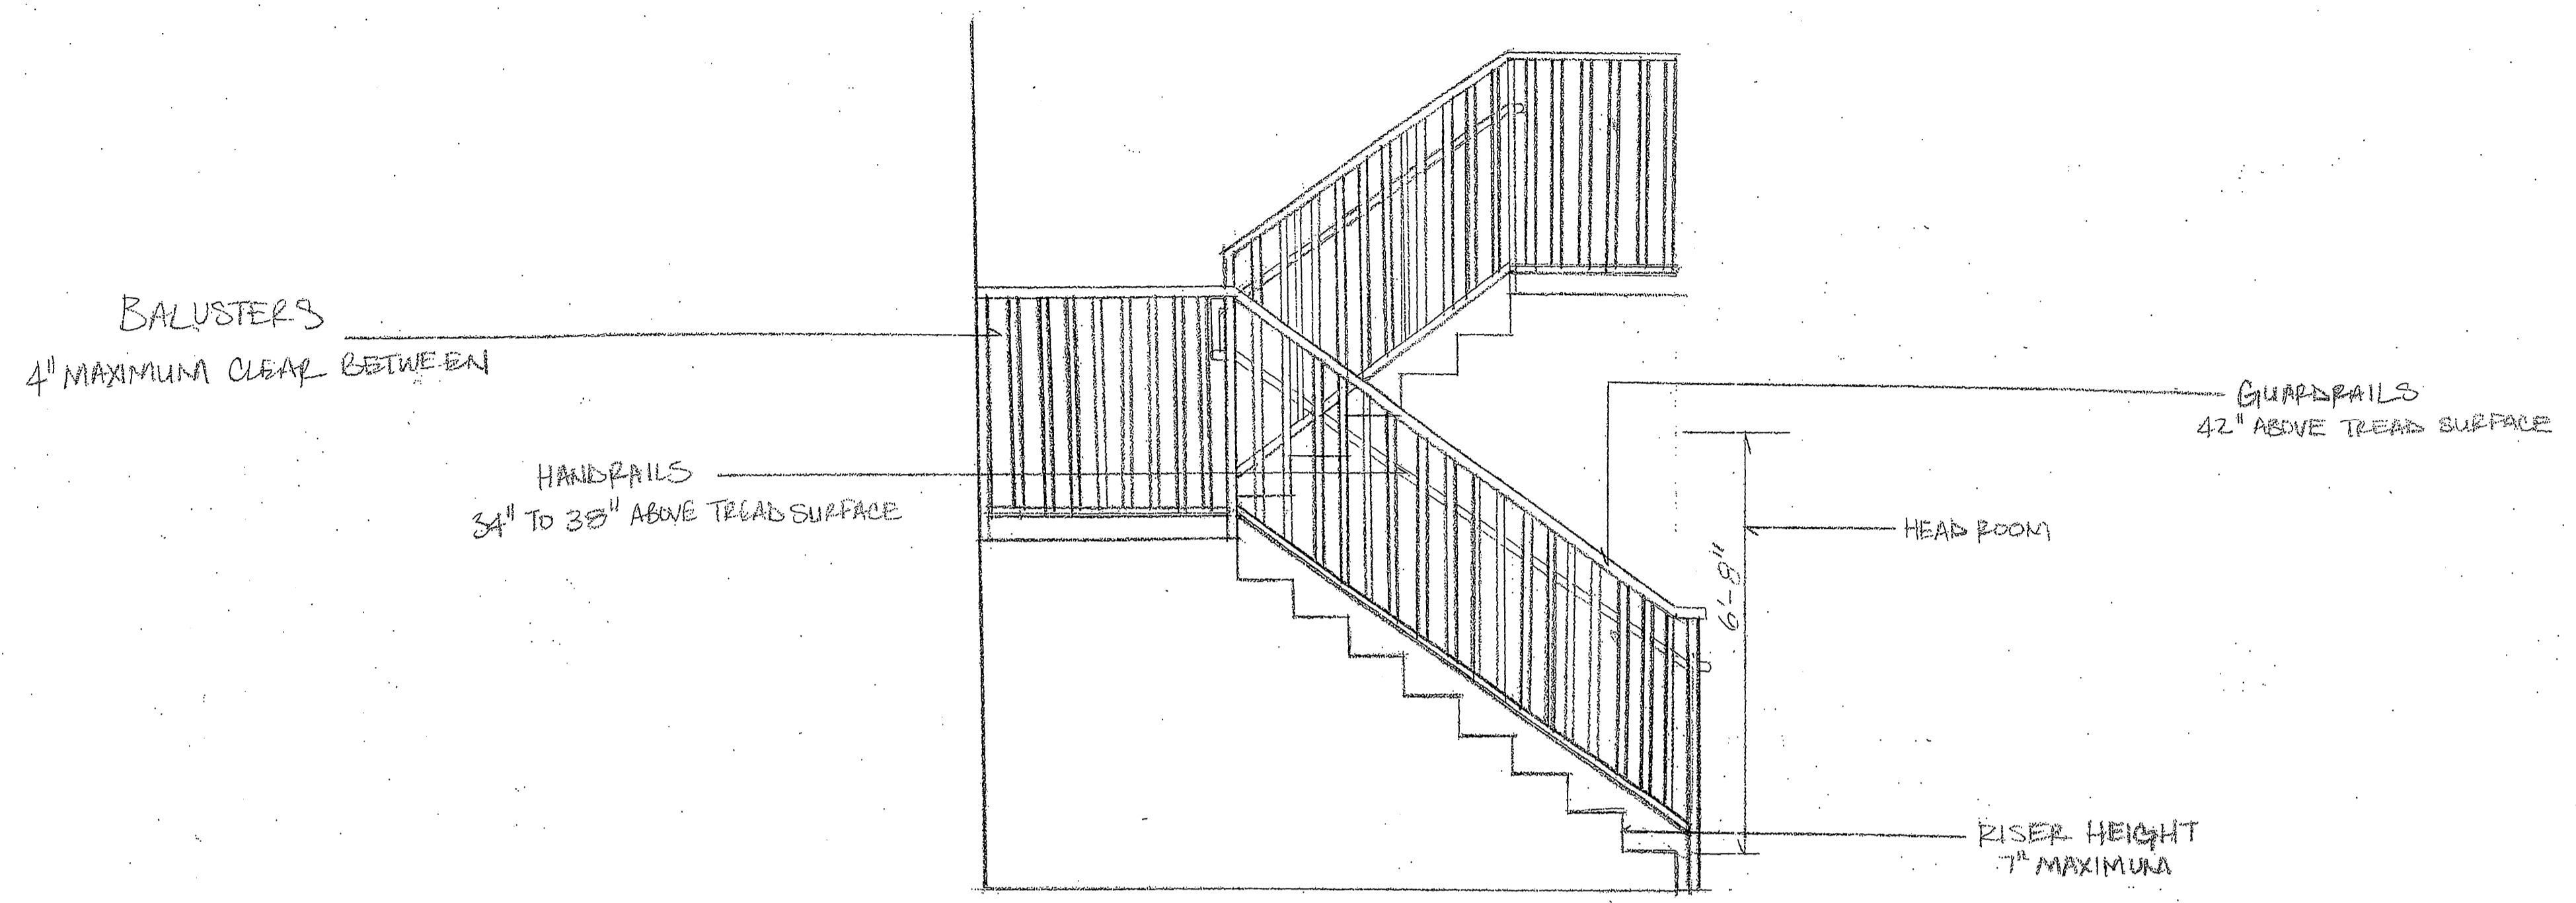

ACROSS DETAIL STAIRS

REVISION #3	OCTOBER 31, 2007
DATE	

SHEET NO.

**A.11**