


# FIRE PULL PLAN

SCALE: 1/8" = 1'-0"

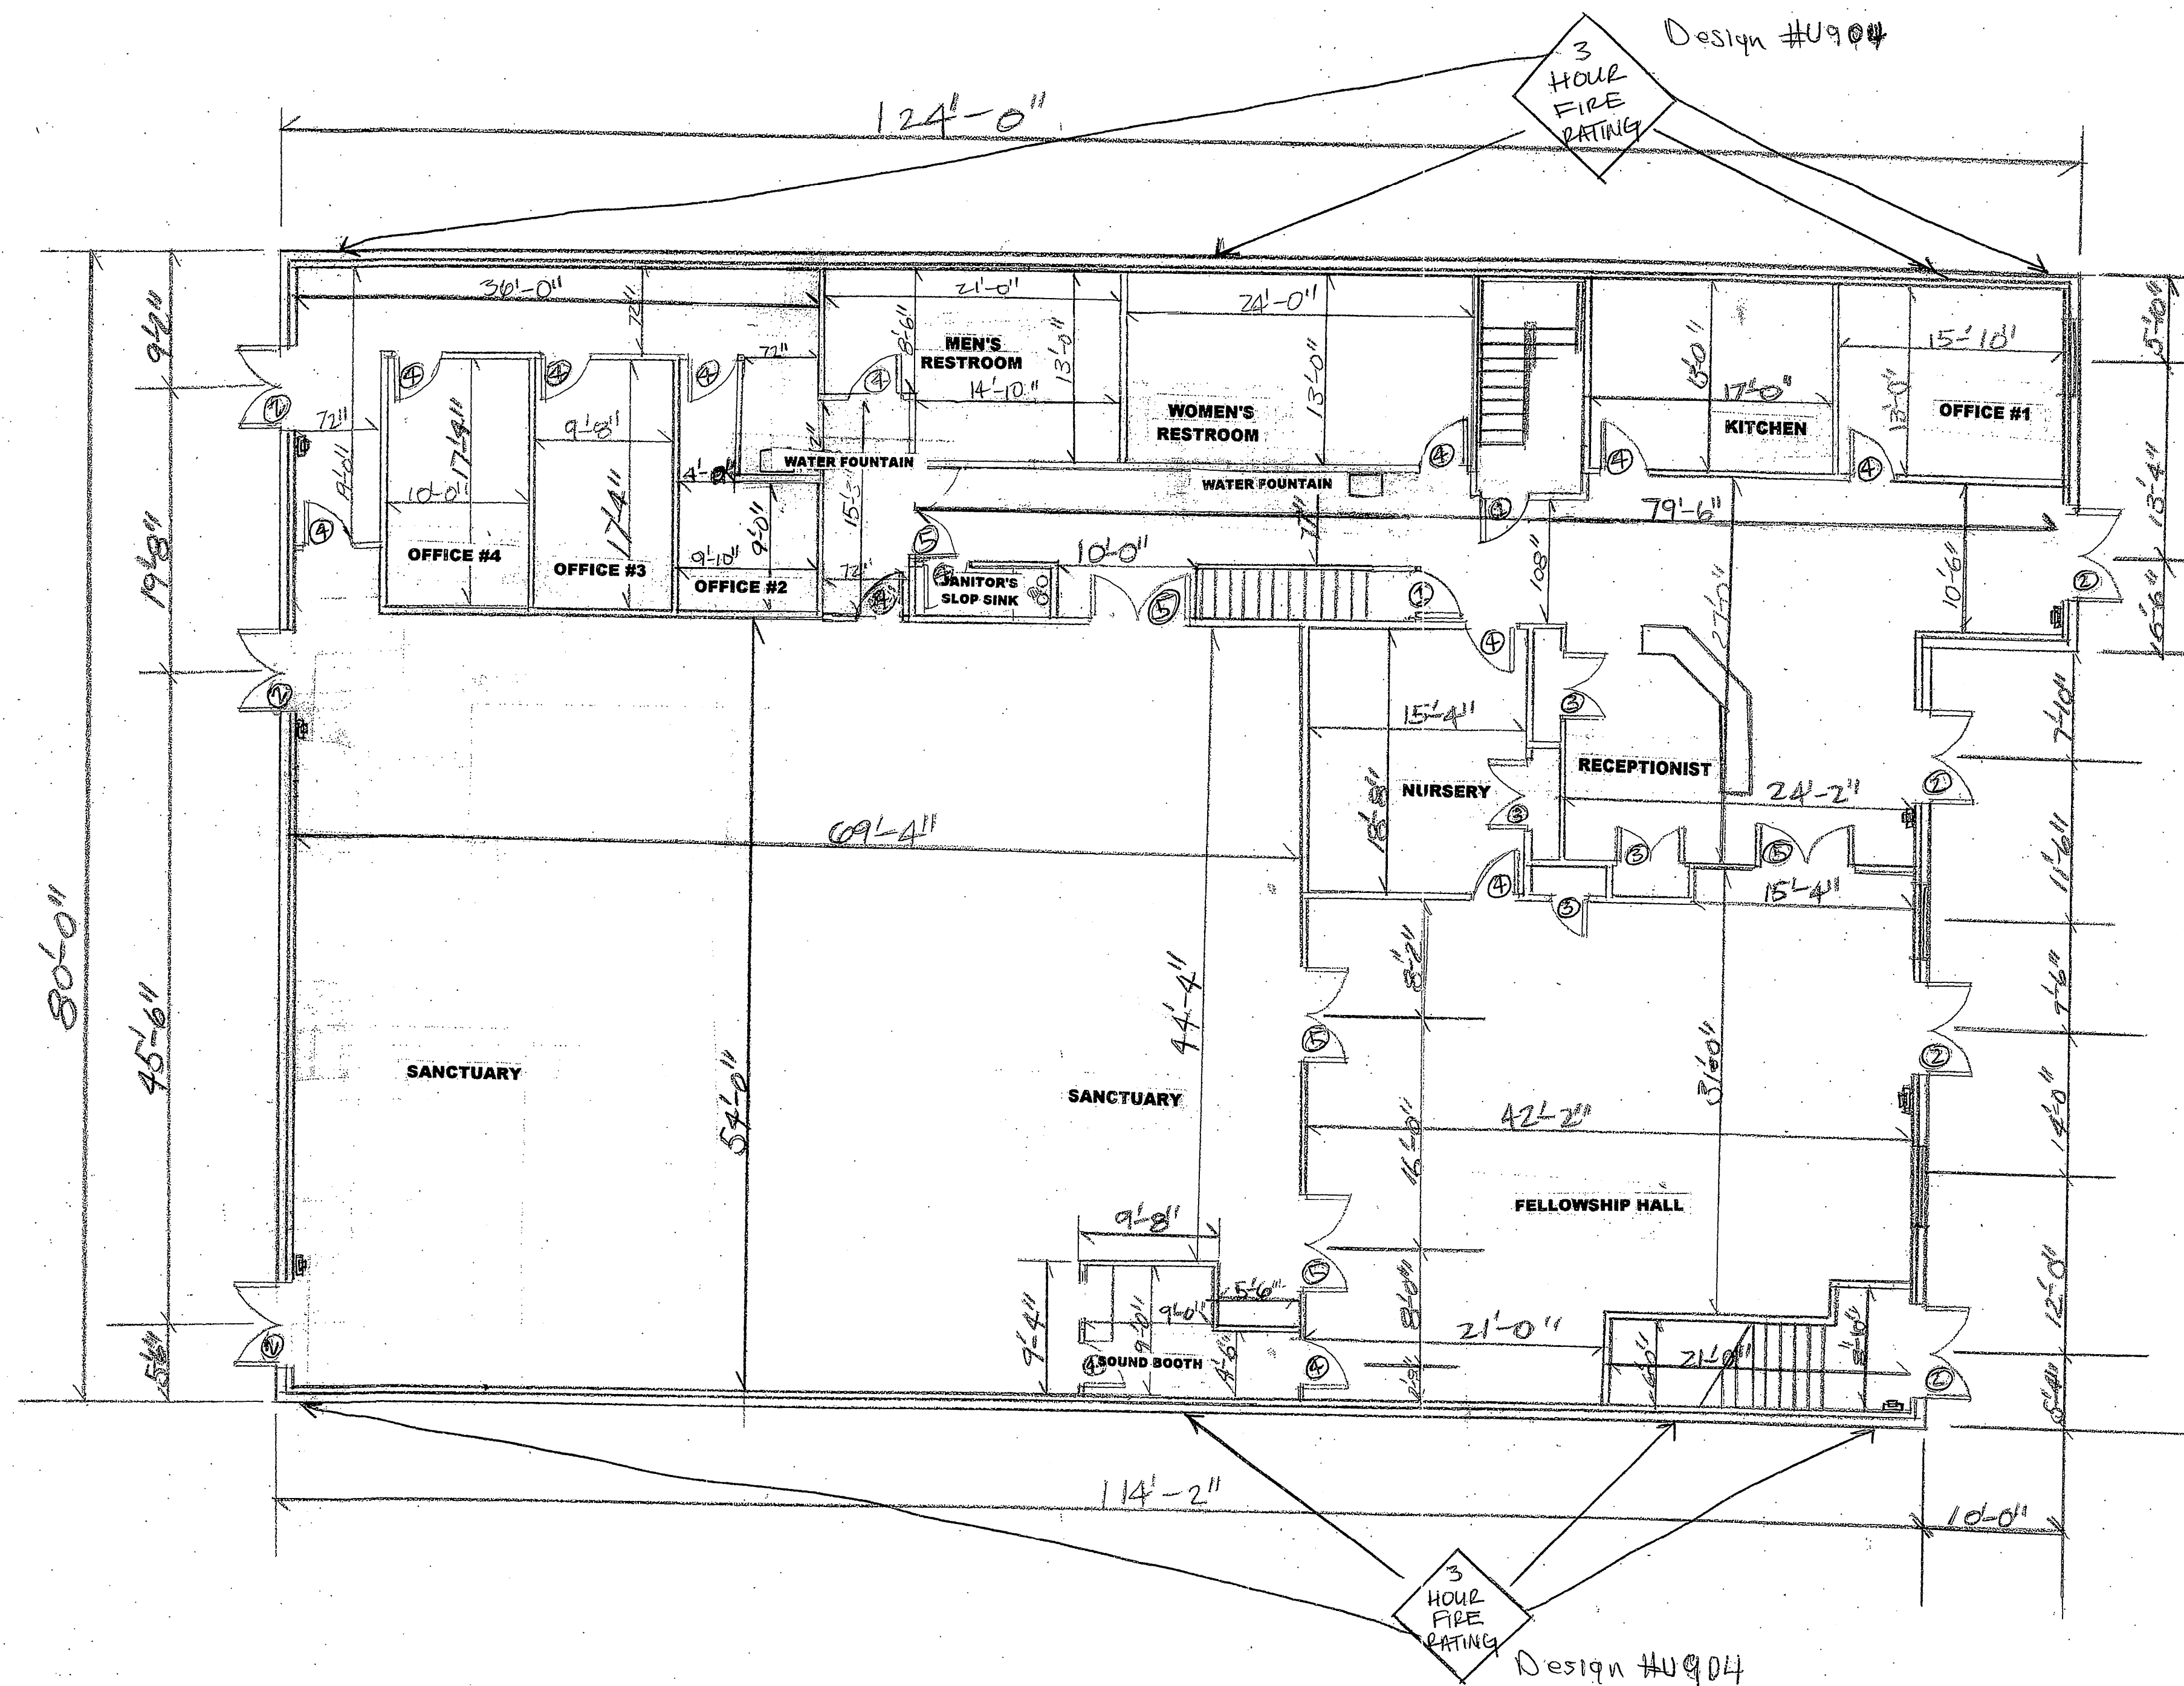

A. FIRE PULL PLAN

REVISION	#3
DATE	OCTOBER 31, 2007

SHEET NO.

**A.8**

