
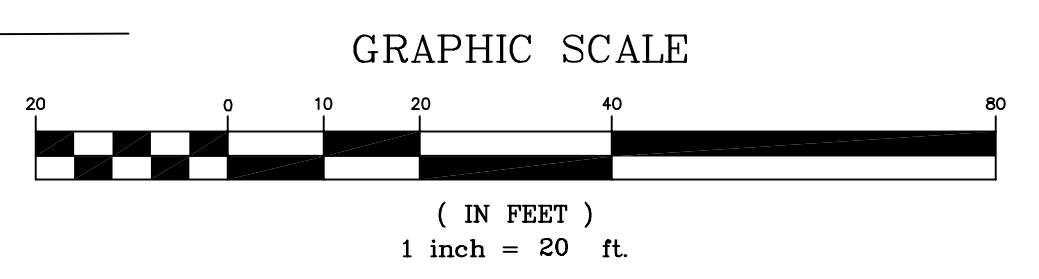


EROSION AND SEDIMENT CONTROL LEGEND			
NO.	TITLE	KEY	SYMBOL
3.05	SILT FENCE	SF	
3.07	STORM DRAIN INLET PROTECTION	IP	

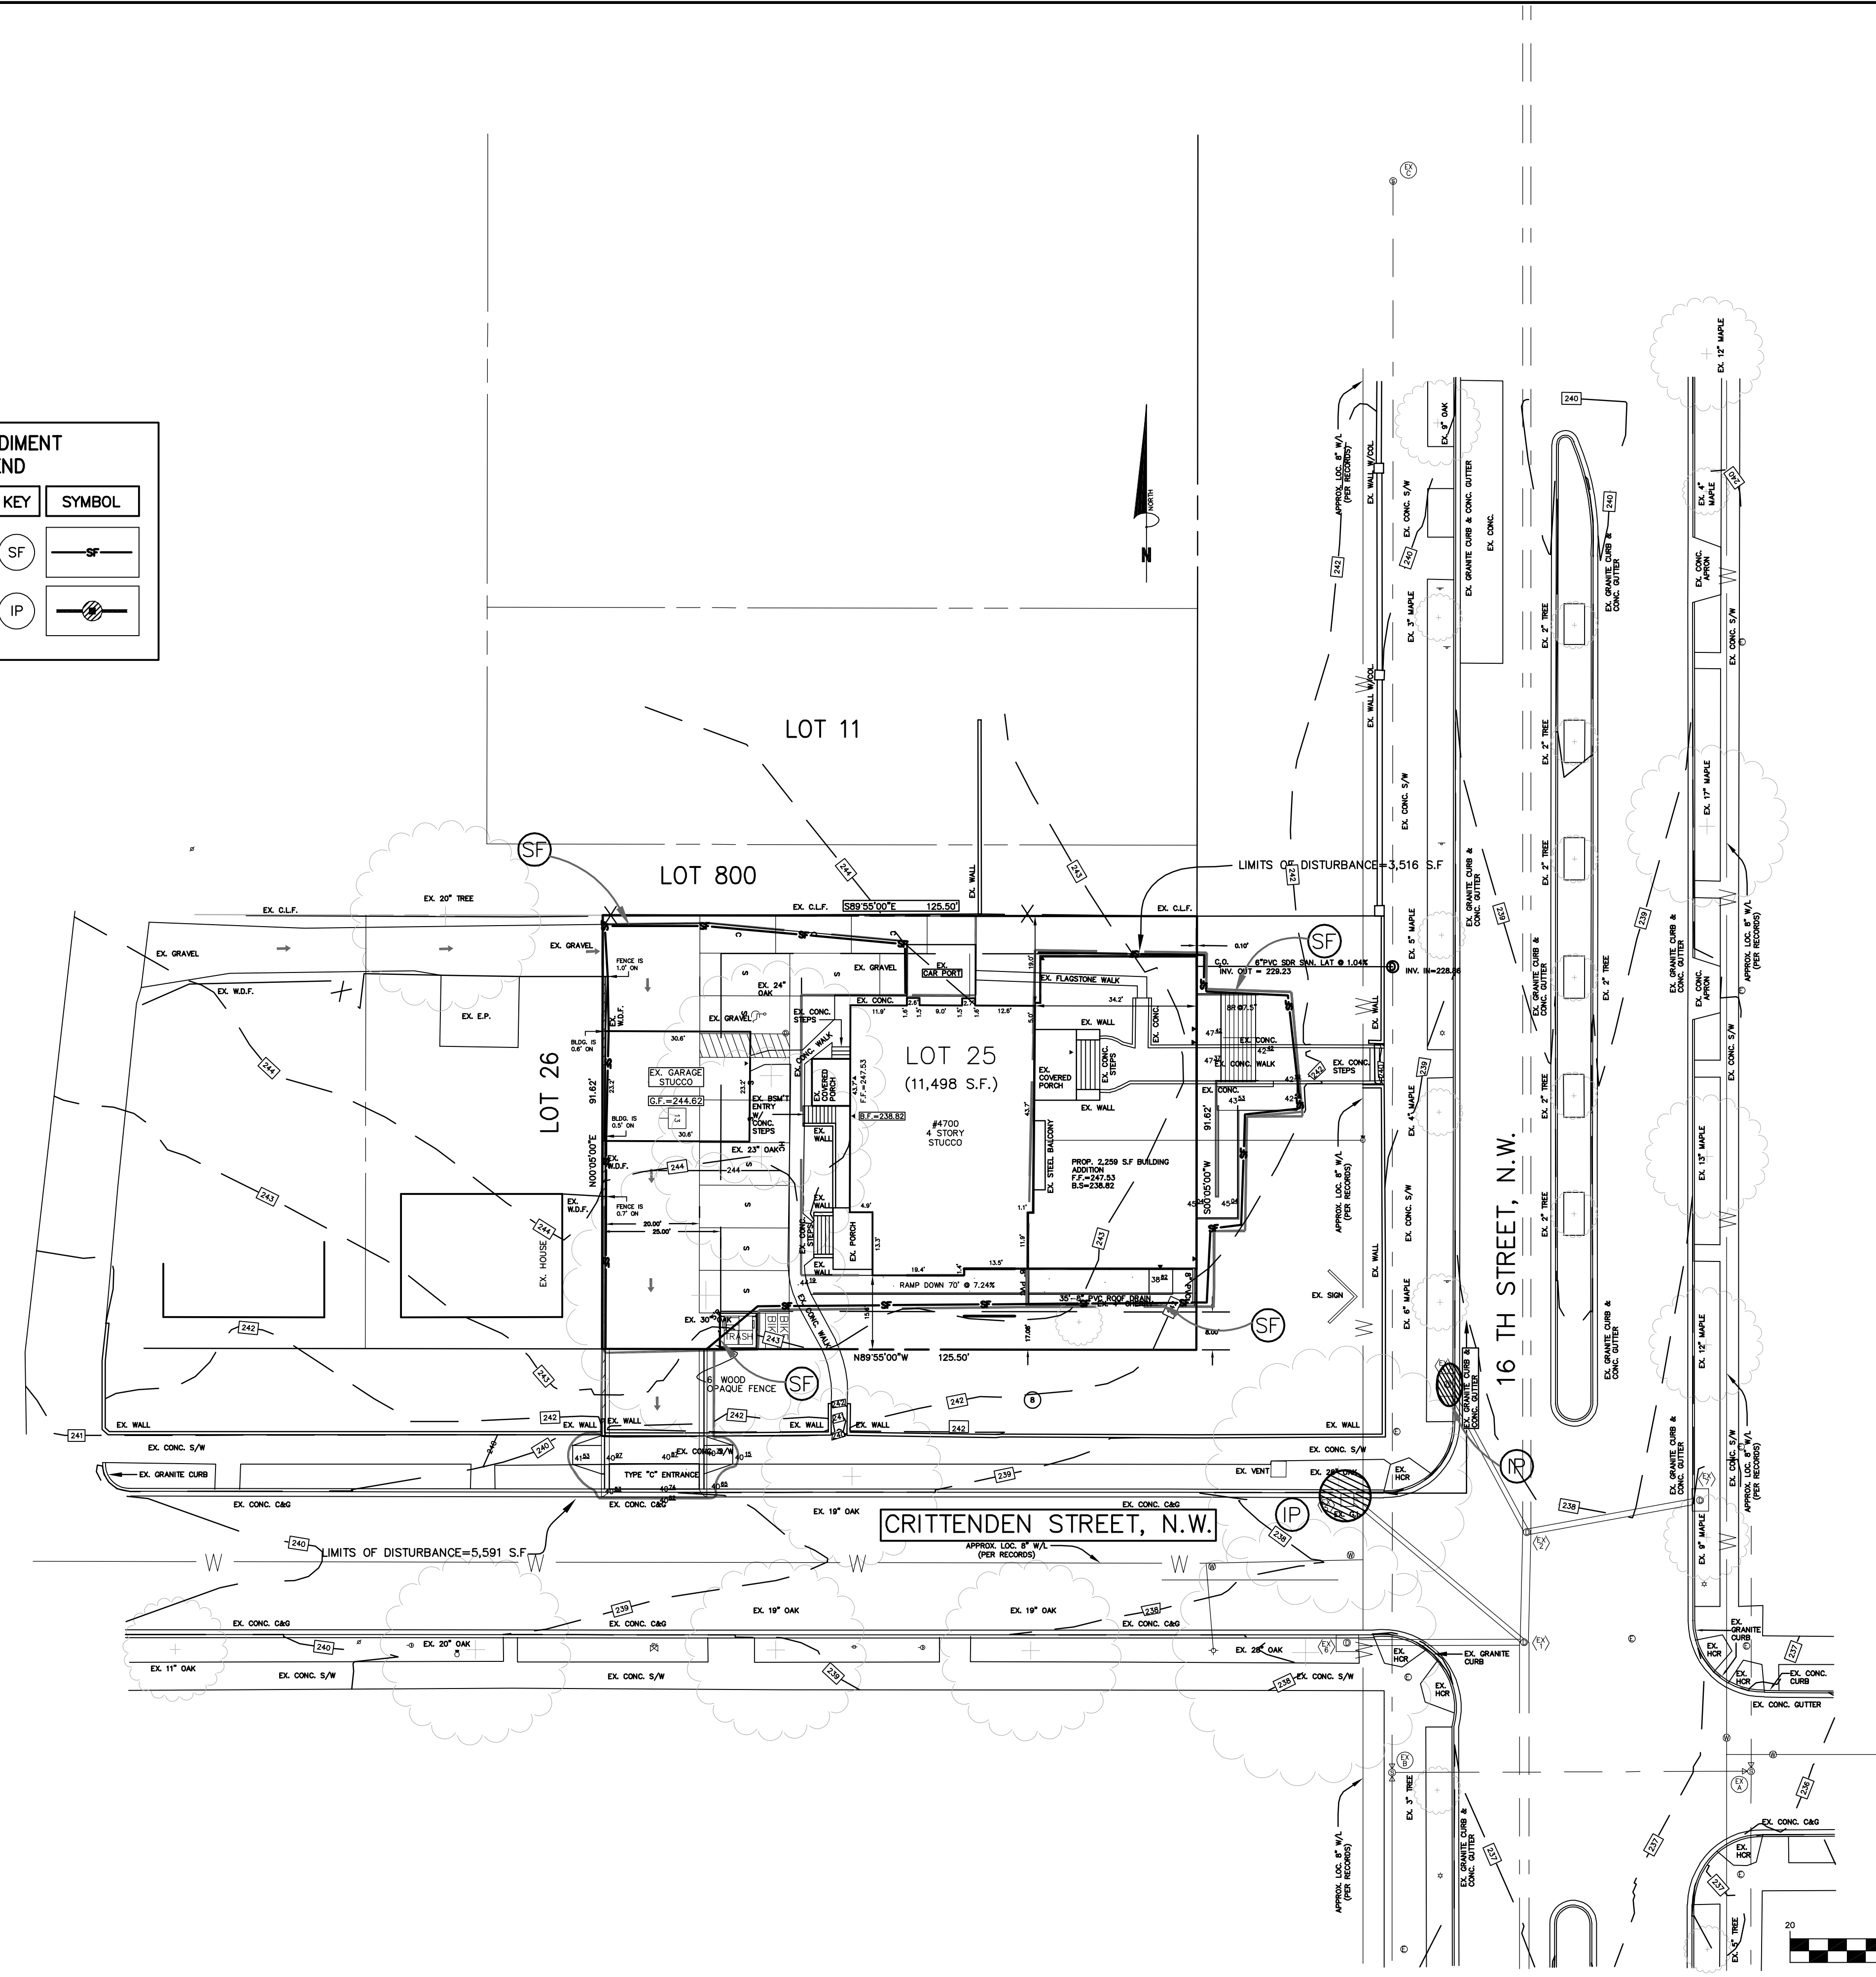

PLAN STATUS		
7/15/08	REV. PER DOT	
	COMMENTS	
DATE	DESCRIPTION	
PAP DESIGN	PAP DRAWN	ACM CHKD
SCALE	H: 1"=20'	V: 1"=2'
JOB No.	PAP-700125	
DATE :	AUGUST, 2007	
FILE No.	2007-02-WBC-DC	
SHEET	C-5.01	

C:\land\proj\2007\Washington Seventh Day Baptist Church\Conceptual\CDP-ESCP-2-PLAN.dwg