
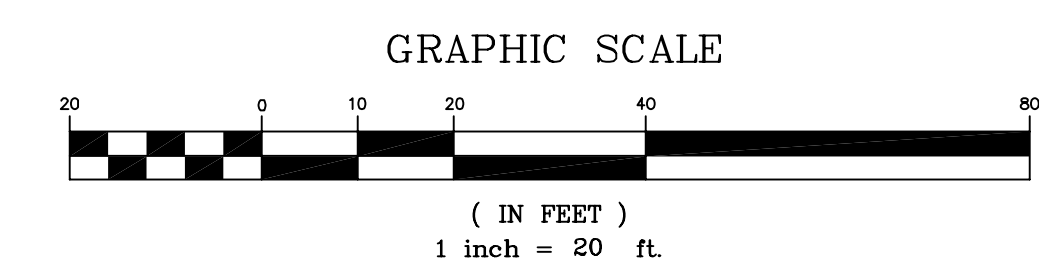


NOTES

1. STABILIZED CONSTRUCTION ENTRANCE IN ACCORDANCE WITH DETAIL NO. 1 PG. A-1-3 DOH.
2. SILT FENCE IN ACCORDANCE WITH DETAIL NO. 4 PG. B-5-3 DOH.
3. CURB INLET PROTECTION IN ACCORDANCE WITH DETAIL NO. 6C PG B-7-7 DOH.
4. INLET PROTECTION INLET TO UTILIZE DETAIL 6A PG. B-7-5 DOH.

DEMOLITION LEGEND

- ETD: EXPECT TO DEMOLISH
- ETR: EXPECT TO REMOVE
- ETA: EXPECT TO ALTER

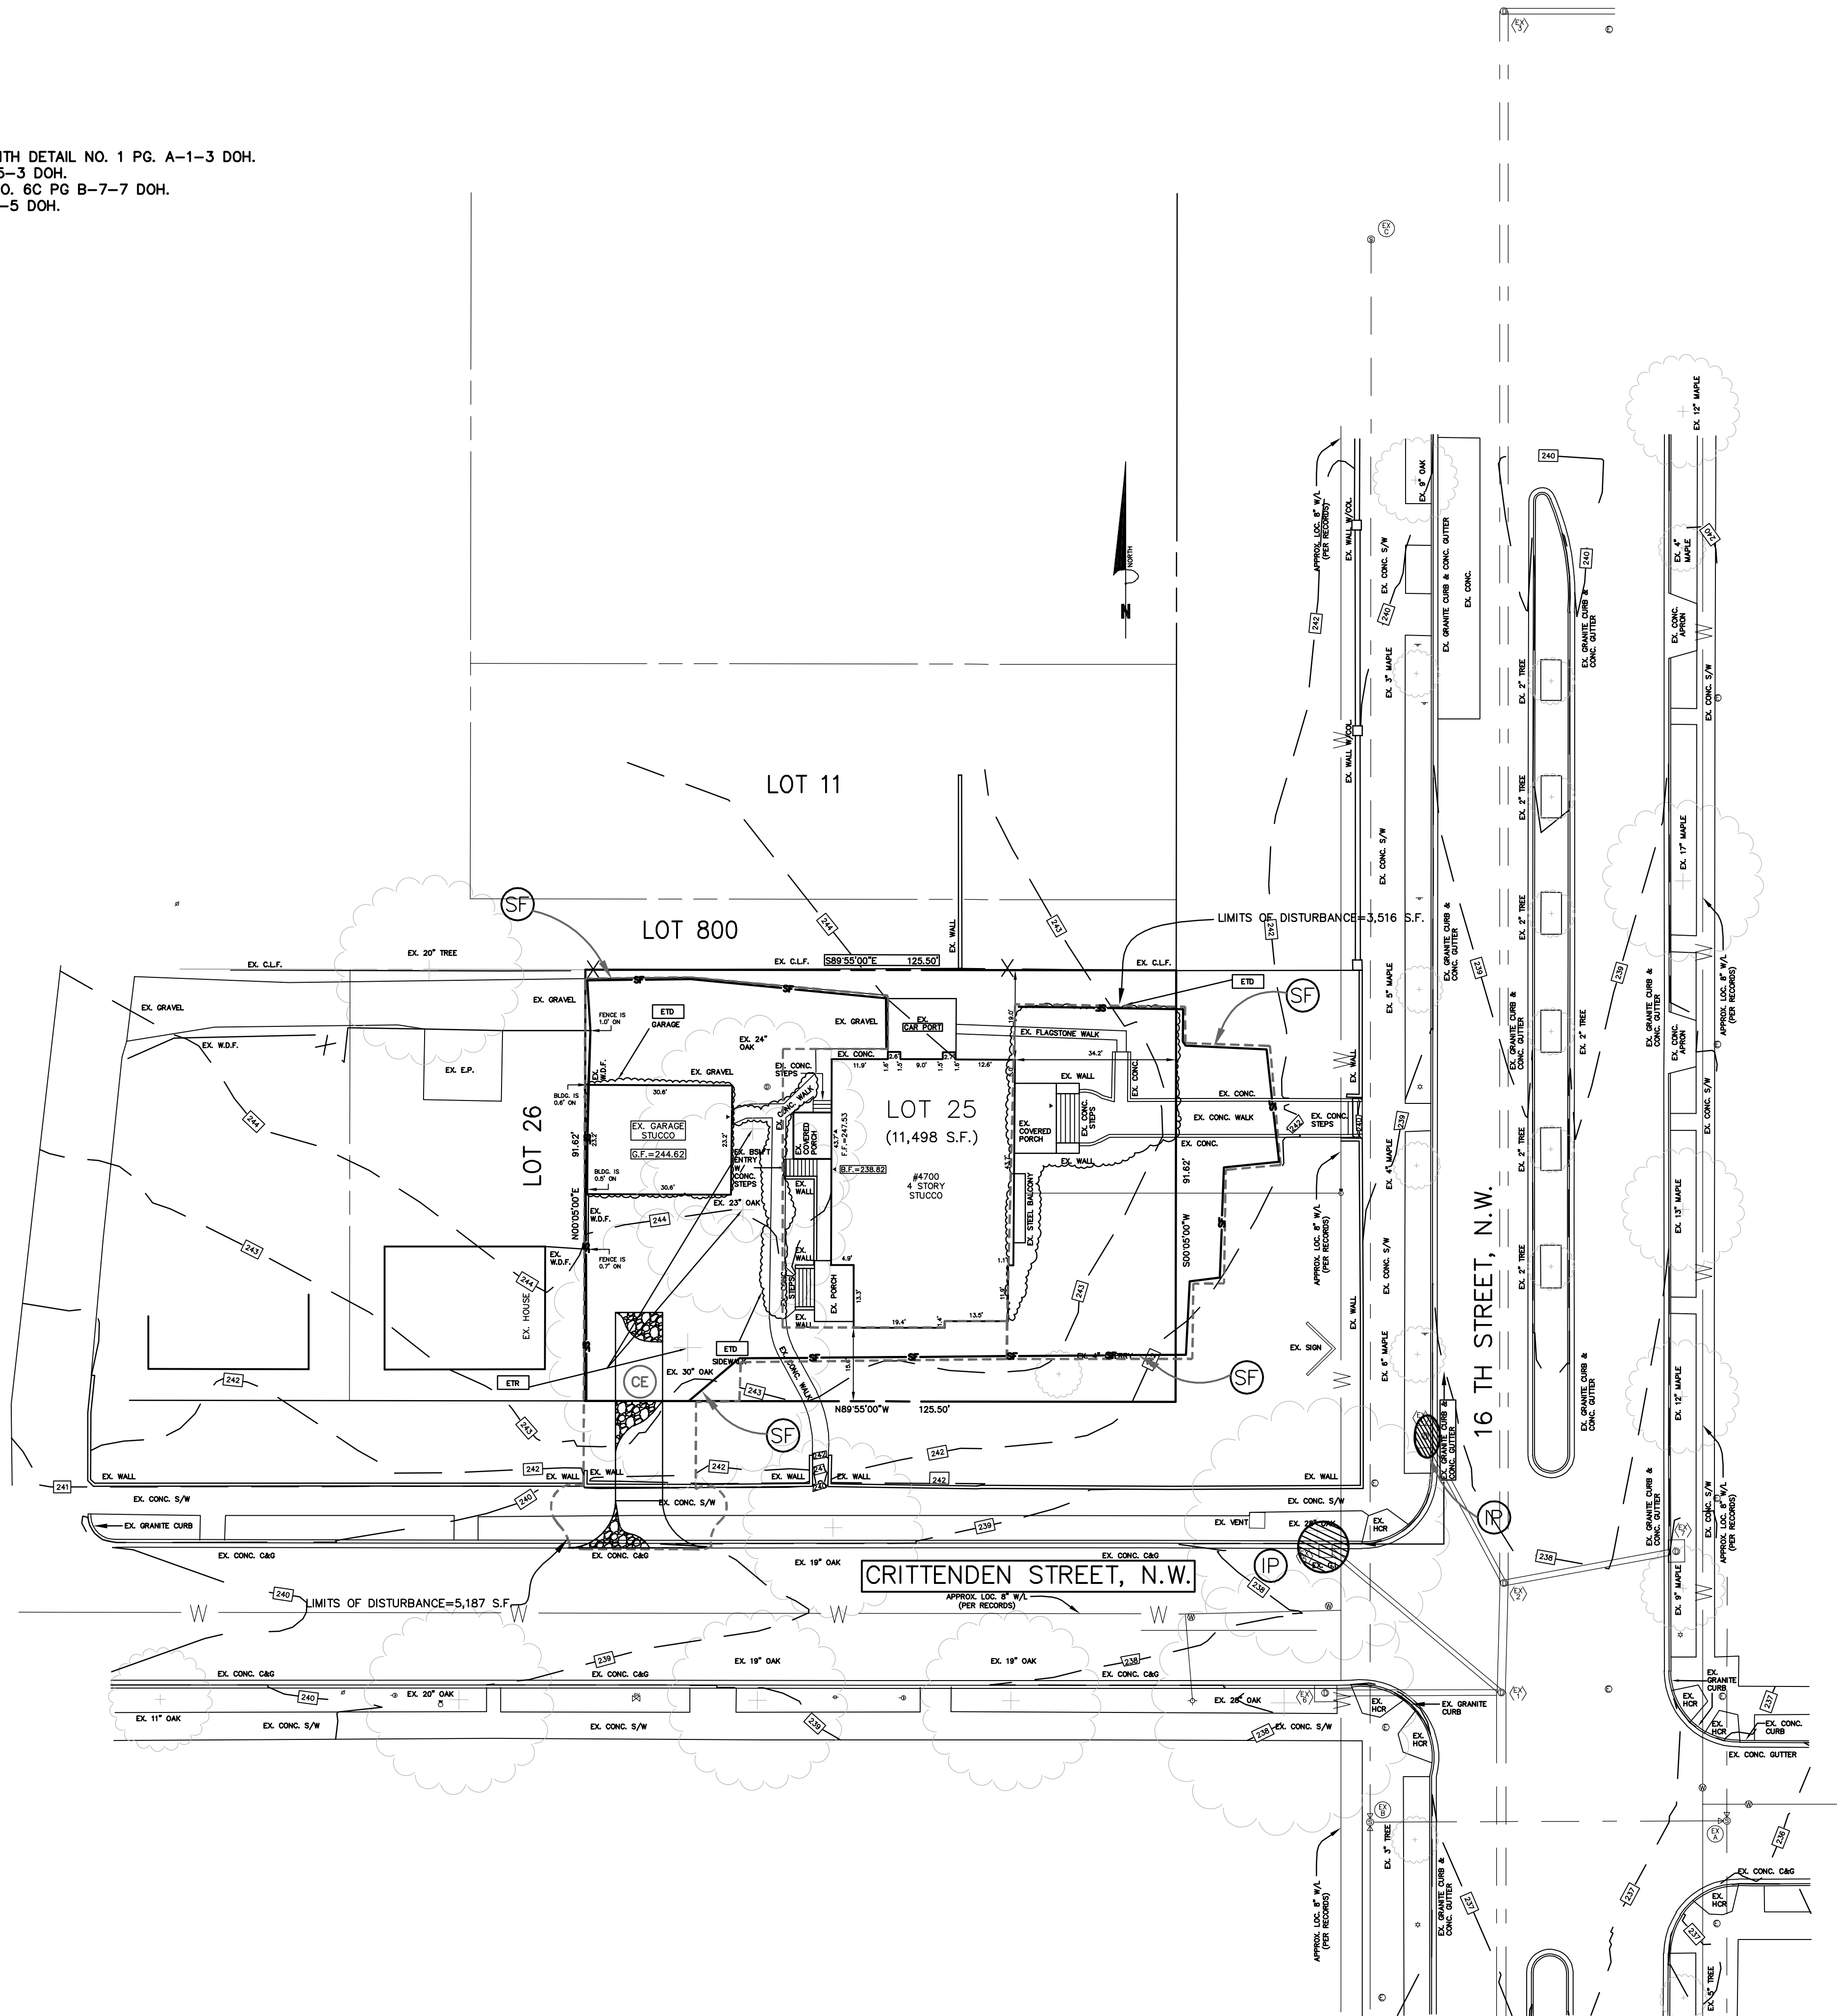

PLAN STATUS		
7/15/08	REV. PER DOT	
COMMENTS		
DATE	DESCRIPTION	
PAP DESIGN	PAP DRAWN	ACM CHKD
SCALE	H: 1"=20'	V: 1"=2'
JOB No.	PAP-700125	
DATE :	AUGUST, 2007	
FILE No.	2007-02-WBC-DC	
SHEET	C-5.00	