



**SYMBOLS LEGEND**

- CR REGISTER TYPE
- 10X6 REGISTER SIZE
- 100 CFM
- 2 QUANTITY
- SUPPLY REGISTER W/ 6" Ø DUCT TO BRANCH
- RETURN REGISTER W/ 12" Ø DUCT TO REGISTER
- EXHAUST TO 4" Ø DUCT VENTED TO EXTERIOR
- 4" EXTERIOR EXHAUST VENT
- 8X20 SUPPLY DUCT (H x W)
- 18X20 RETURN DUCT (H x W)
- SD SMOKE DETECTION DEVICE IN DUCT
- AIR VOLUME ZONE DAMPER
- T THERMOSTAT
- THERMOSTAT

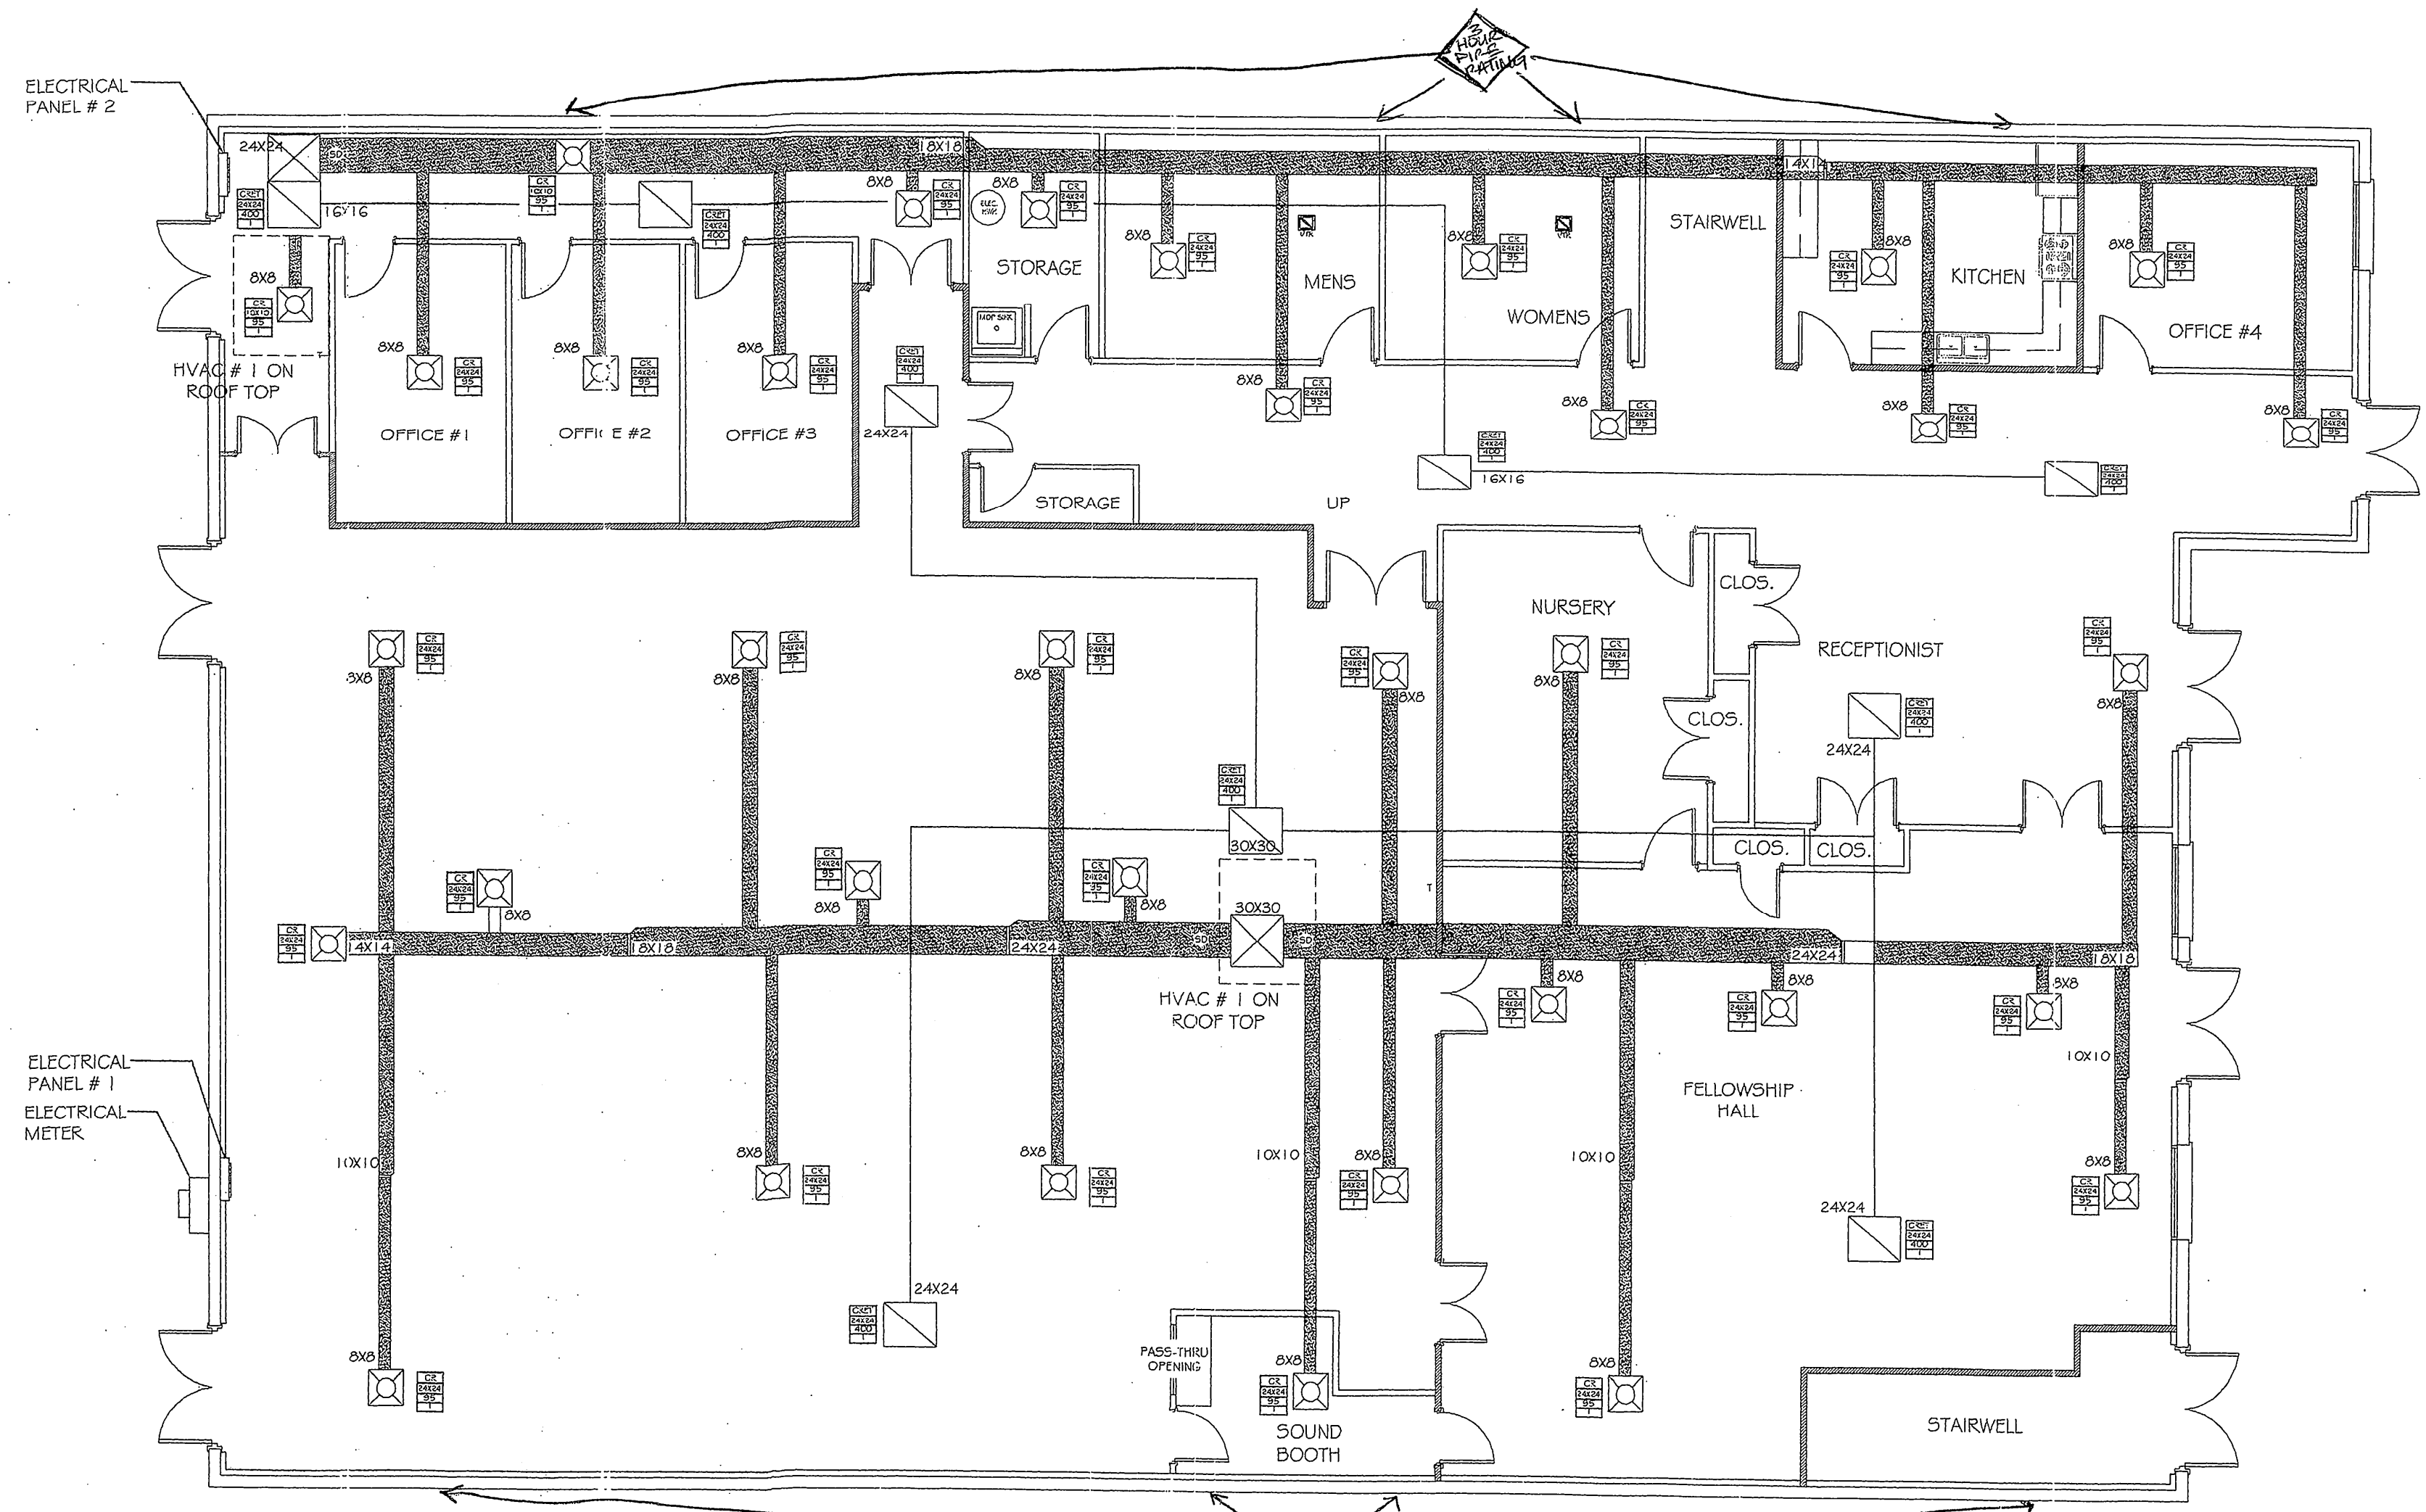

**1** FIRST LEVEL  
SCALE: 1/8" = 1'-0"

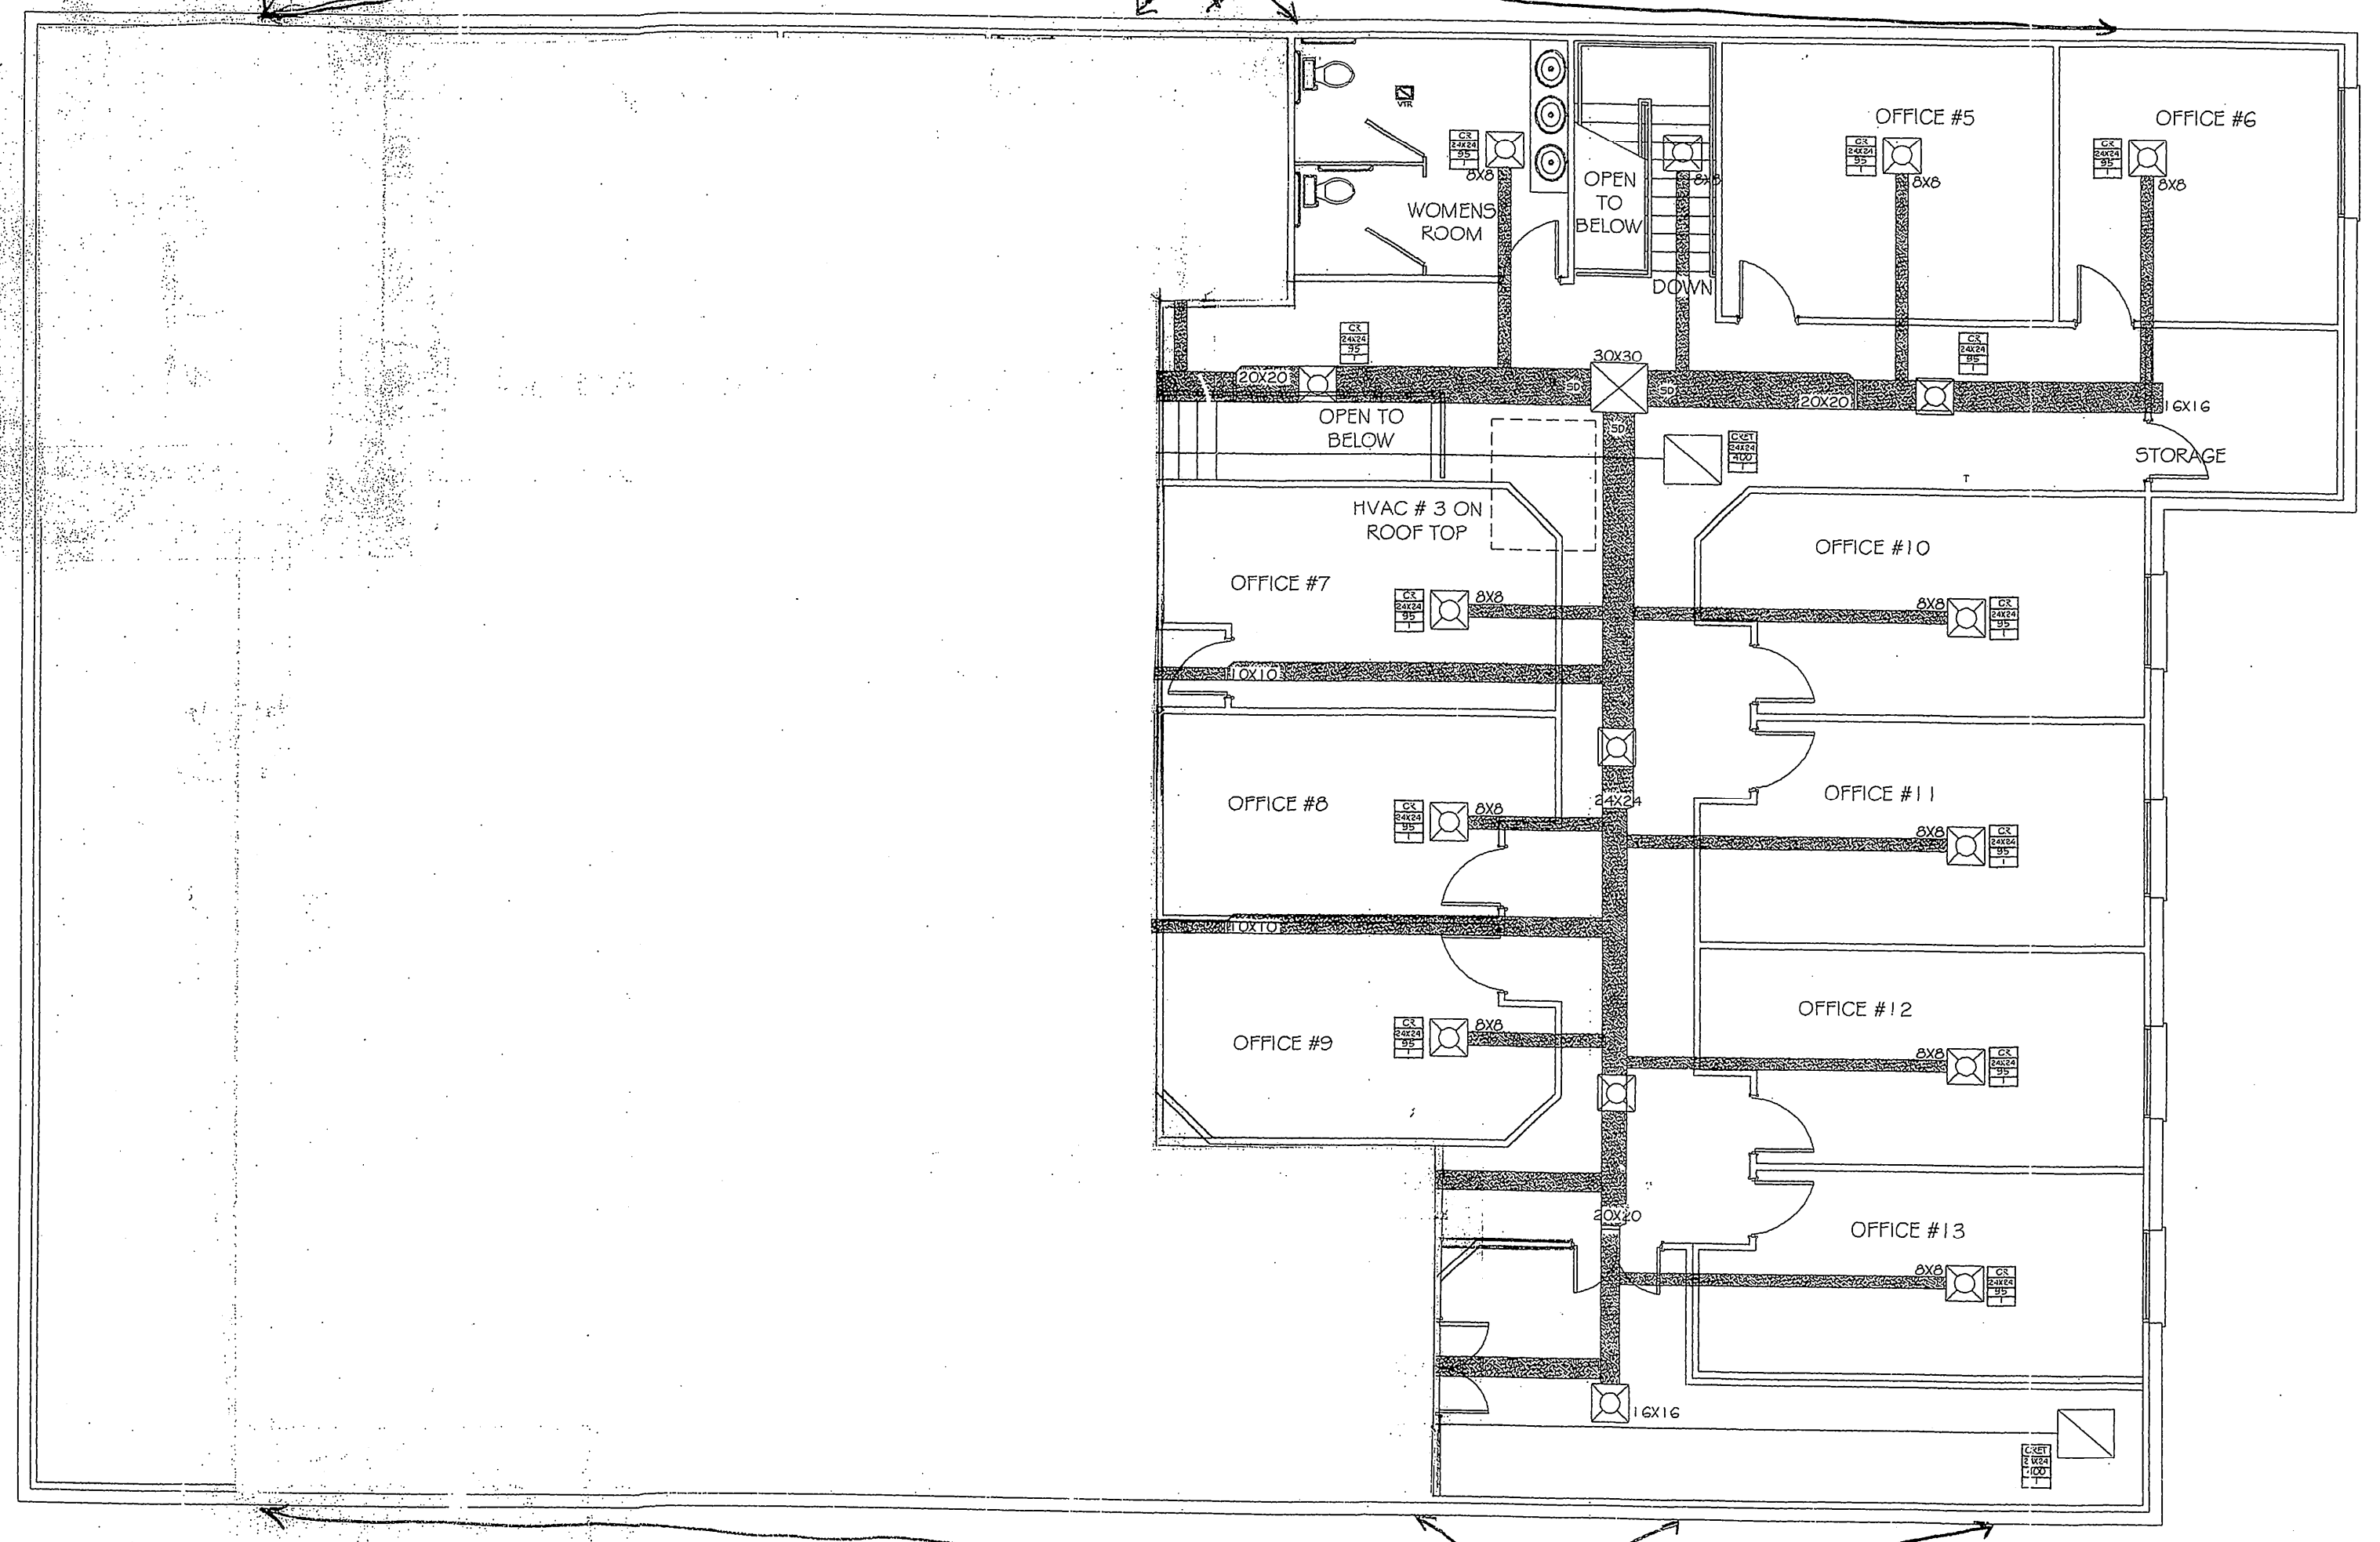

**2** SECOND LEVEL  
SCALE: 1/8" = 1'-0"

THIS DRAWING AND THE DESIGN SHOWN IS THE PROPERTY OF THE ARCHITECT AND MAY NOT BE REPRODUCED OR COPIED WITHOUT WRITTEN PERMISSION.  
COPYRIGHT ©2006

SCHEMATIC DESIGN

REVISIONS

DATE: 08-20-06  
DRAWN BY: G.R.N.  
JOB NO: 00-00-01



MI.2