


COPYRIGHT - 2008 - RAMOSMARTINEZ architects, inc. All ideas, designs and details indicated or represented by this drawing, created and developed for use on this project, are owned by, and are legal property of RamosMartinez Architects, Inc. Use, reproduction, distribution or alteration is prohibited without written authorization from the Architect.

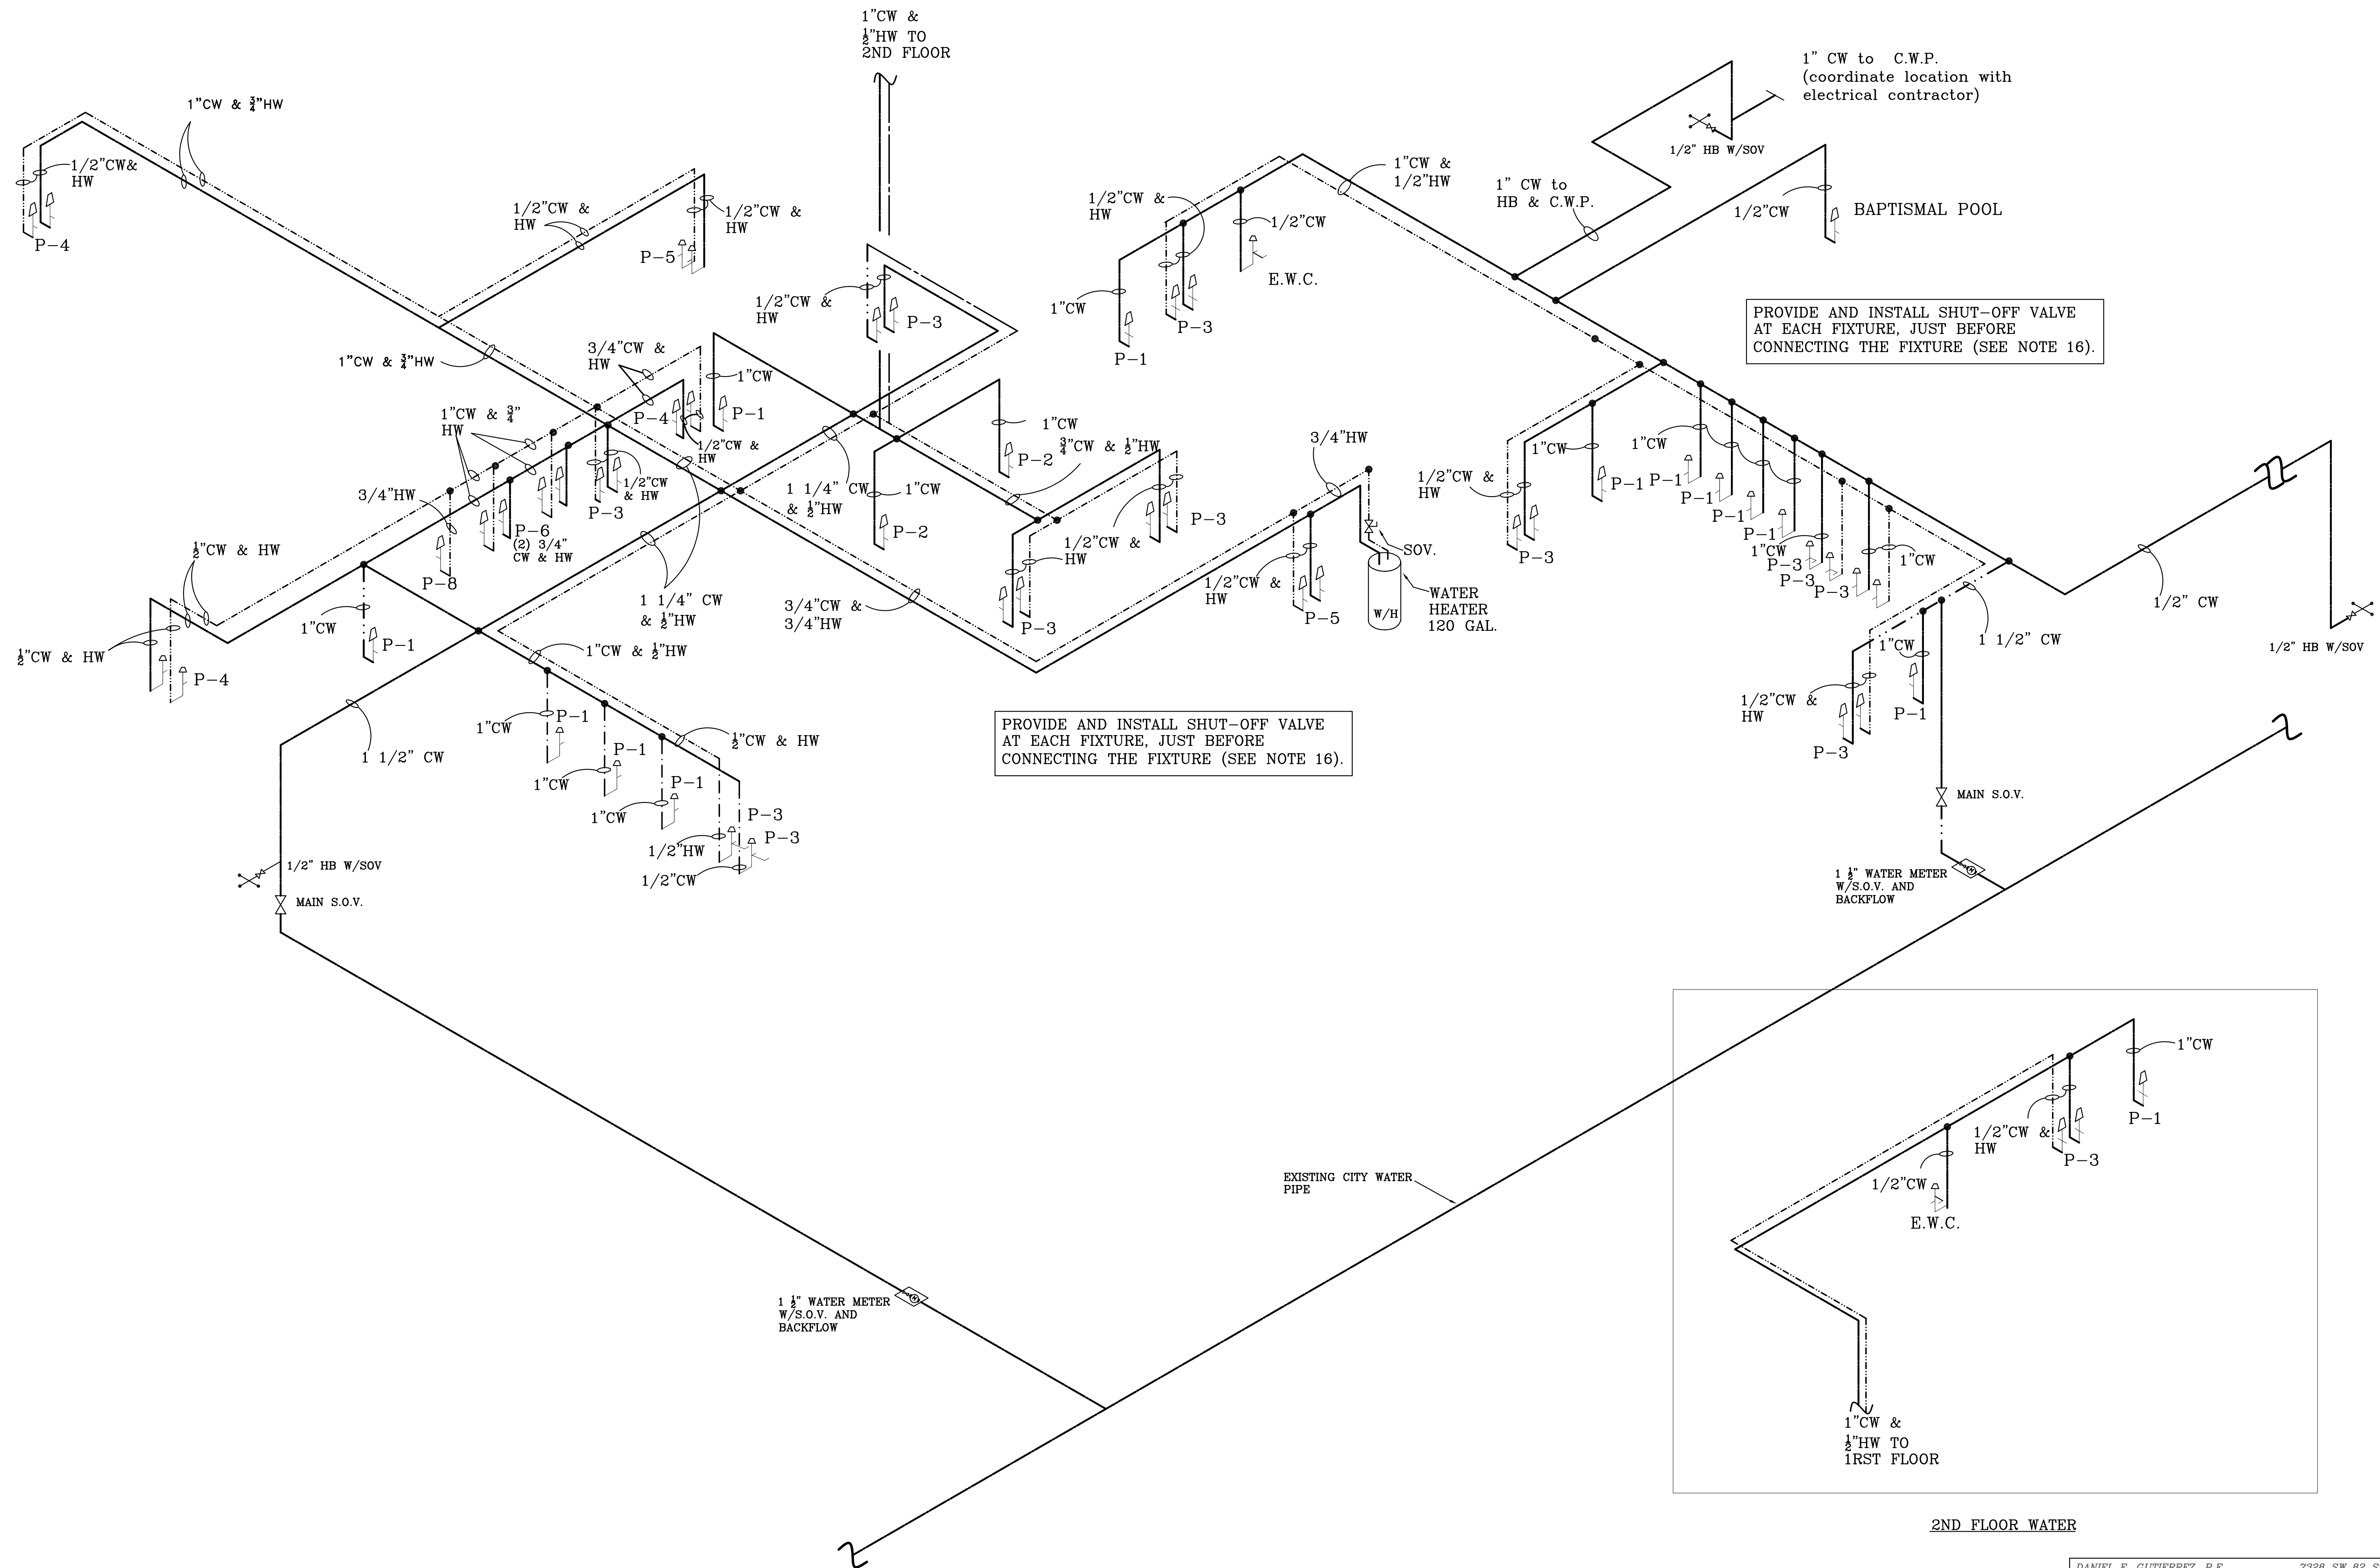

**WATER ISOMETRICS**  
SCALE: N.T.S.

DANIEL F. GUTIERREZ, P.E.  
 LIC. #049086  
 7328 SW 82 ST. B-214  
 MIAMI FL 33143  
 PH: (786) 499-4167  
 FAX: (305) 867-5262  
 CELL: 786-499-4167

**RAMOSMARTINEZ**  
 ARCHITECTS, INC.  
 AA 26000528  
 NEW YORK  
 305-548-5005  
 305-548-5020  
 www.ramos.com  
 JERSEY CITY, NJ 07310  
 MIAMI  
 305-548-5005  
 305-548-5020  
 www.ramos.com  
 MIAMI, FL 33143

**First Haitian Free Church of Nazarene by Faith**  
 IN  
 ORLANDO FLORIDA

**FIRST HAITIAN  
 FREE CHURCH  
 OF NAZARENE**

308 SOUTH  
 ORANGE BLOSSOM TRAIL  
 ORLANDO, FLORIDA

REVISIONS:

1 BLDG DEPT COMM  
03-26-09

COMM. NO. 08-103

DATE:

DRAWN BY:

CHECKED BY:

DESIGN - INSPECTIONS